



1 Segment Three
IR-3

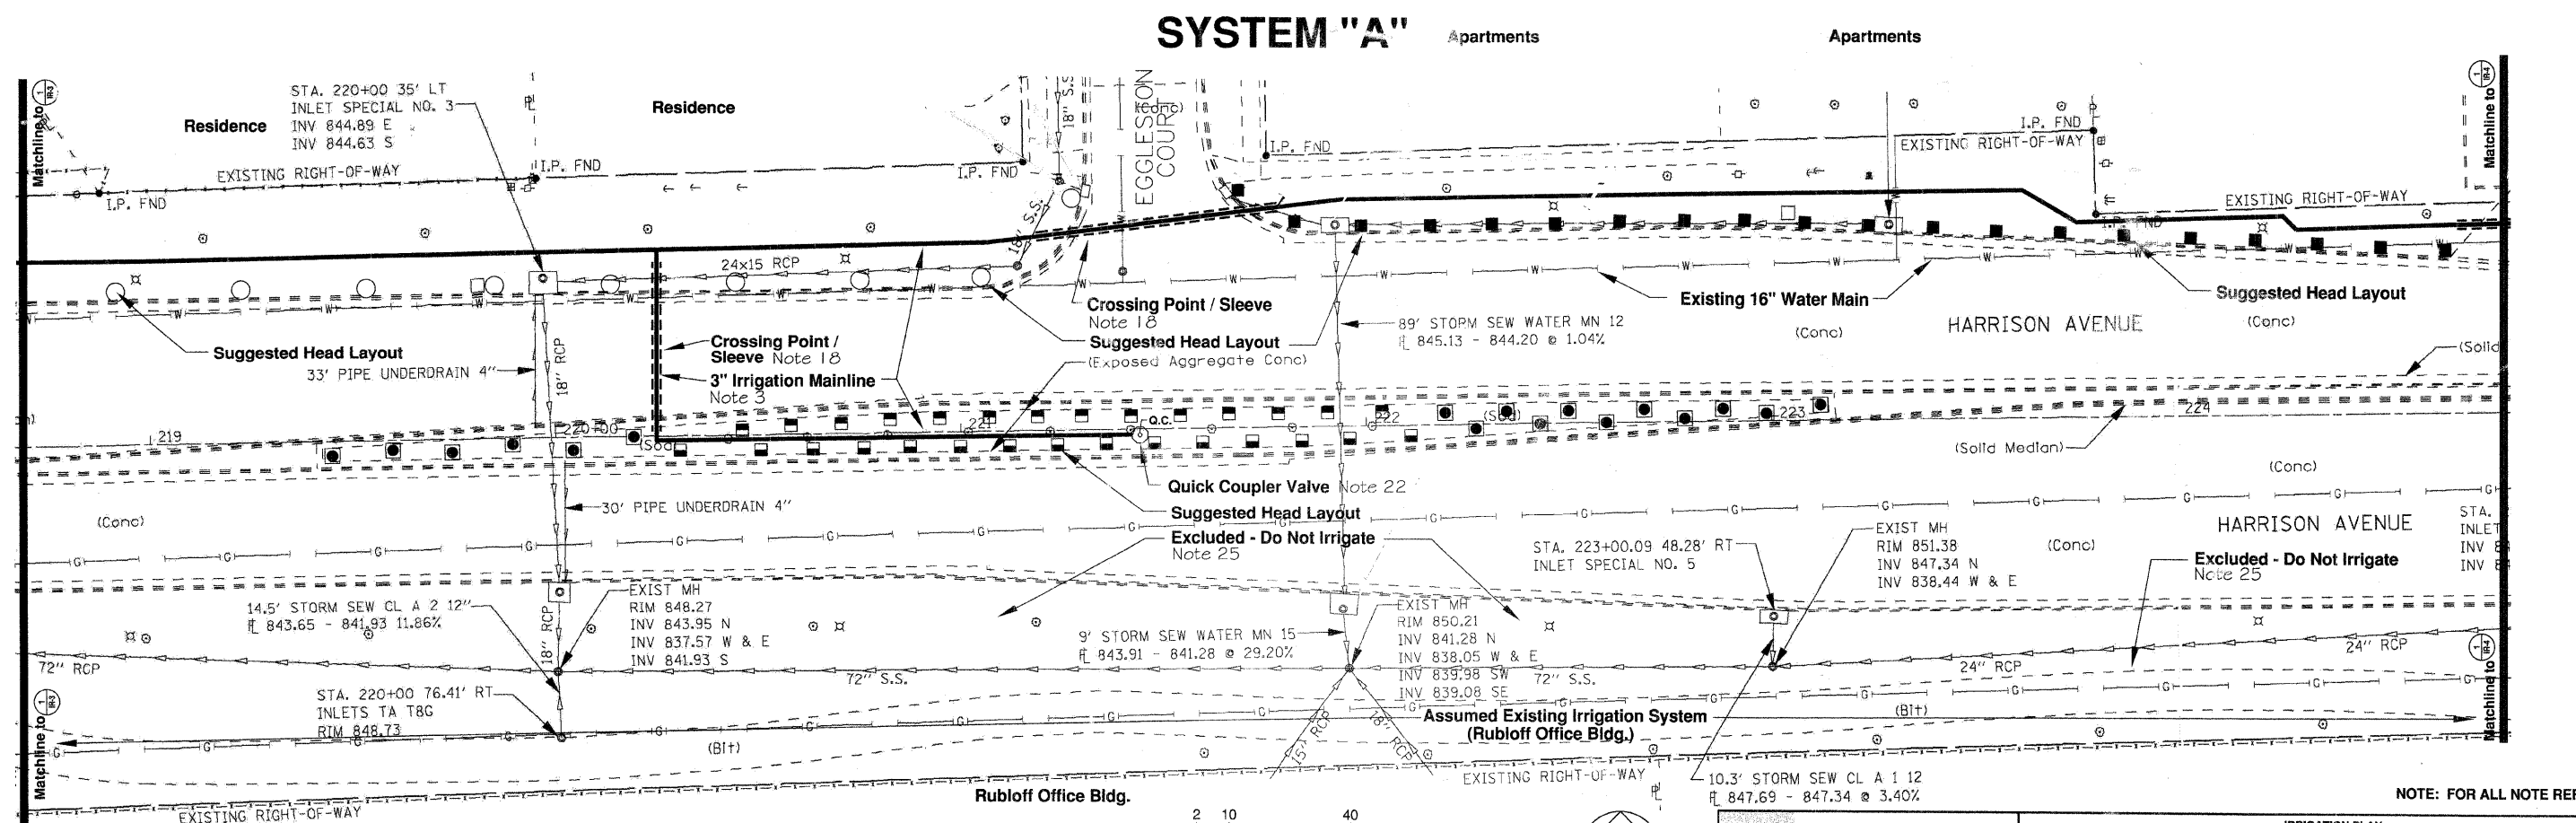

2 Segment Four
IR-3

Scale 1" = 20'-0"

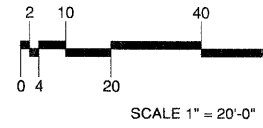

NOTE: FOR ALL NOTE REFERENCES SEE SHEET IR-1/8

Thomas Graceffa and Associates, Inc.
 Planning • Landscape Architecture
 4777 East State Street
 Rockford, Illinois 61108 815.229.4000

IRRIGATION PLAN
 City of Rockford
Harrison Avenue Reconstruction

SHEET
IR-3
 8

PROJ. 0566-A
 DATE 2/3/09

ALPINE TO MULFORD RDS.
 ROCKFORD, ILLINOIS