




RTE. NO.	SECTION	COUNTY	TOTAL SHEETS	SHEET NO.
CH 20	06-00275-00-PV	LOGSALLE	218	7
STA. N/A		TO STA. N/A		
FED. ROAD DIST. NO. 3		ILLINOIS	FEDERAL AID PROJECT	
CONTRACT NO. 87352				

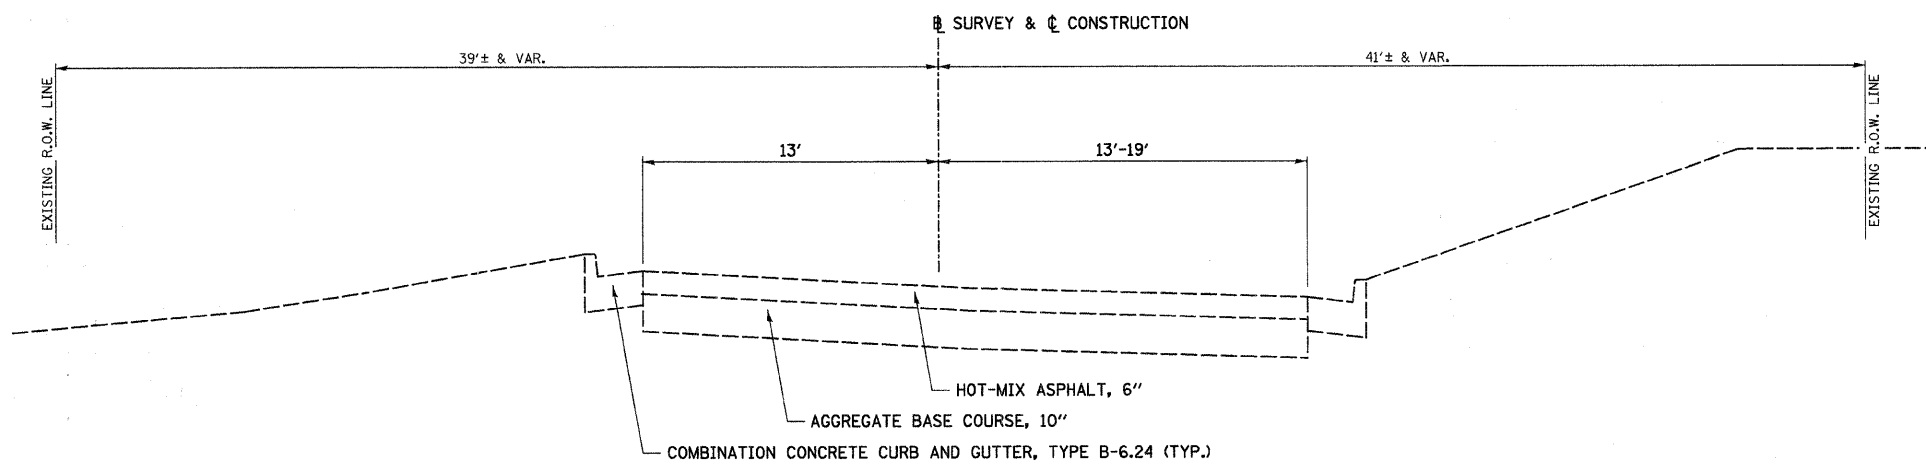

EXISTING TYPICAL SECTION
C.H. 20 (CHAMPLAIN ST.)
 STA. 151+50± TO STA. 152+00±

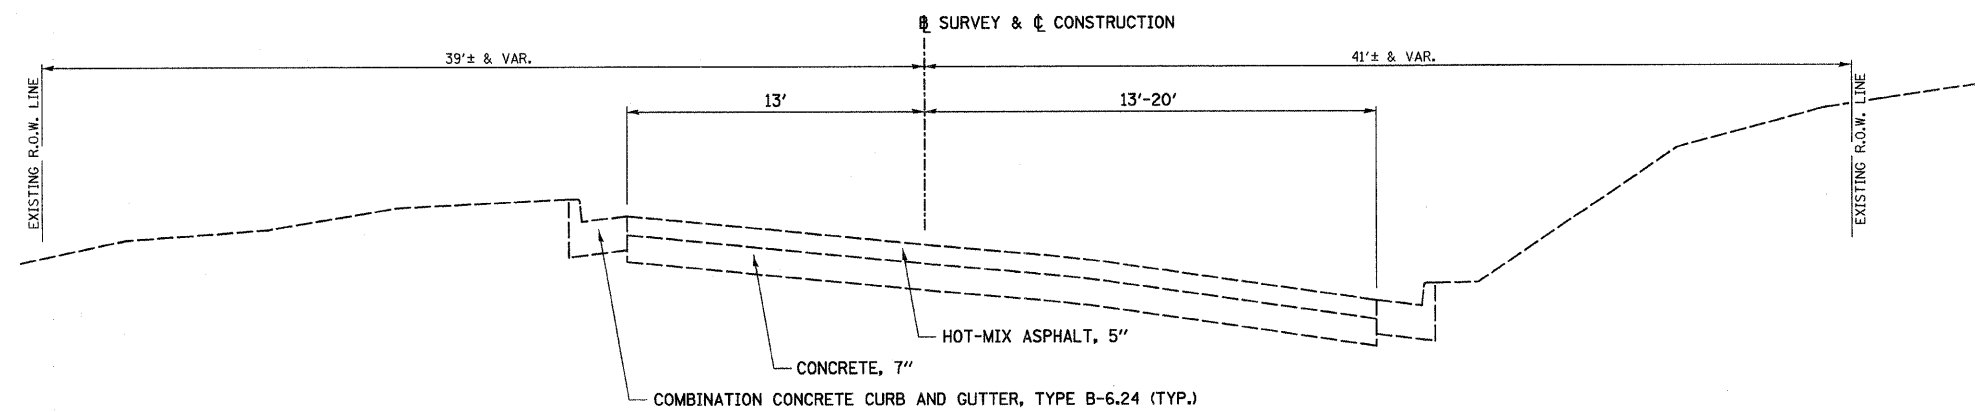

EXISTING TYPICAL SECTION
C.H. 20 (CHAMPLAIN ST.)
 STA. 152+00± TO STA. 155+30±

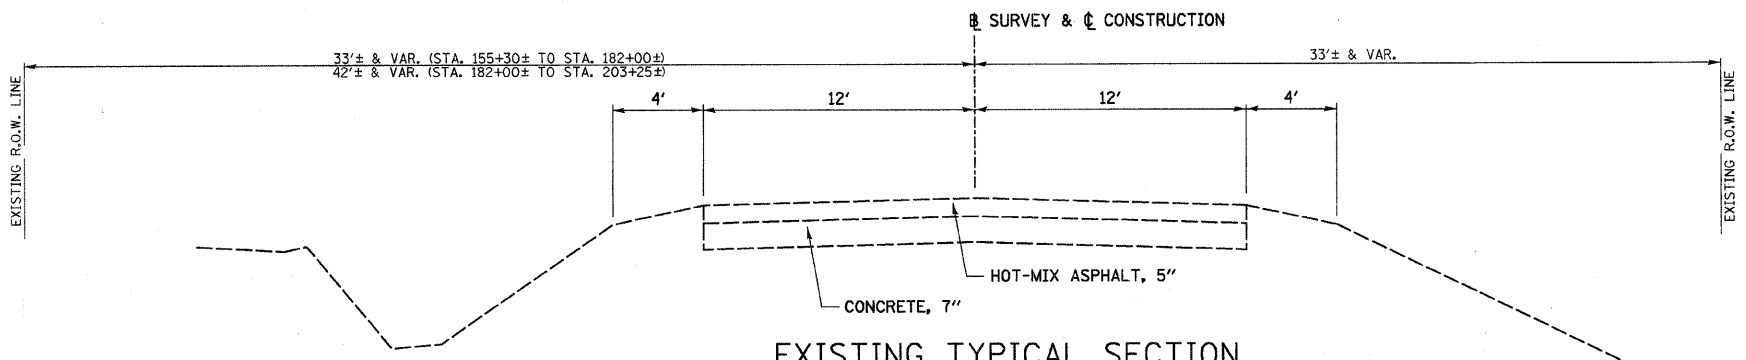

EXISTING TYPICAL SECTION
C.H. 20 (CHAMPLAIN ST.)
 STA. 155+30± TO STA. 203+25±