


RTE. NO.	SECTION	COUNTY	TOTAL SHEETS	SHEET NO.
CH 2006-00275-00-PV		LaSALLE	218	11
STA. N/A	TO STA. N/A			
FED. ROAD DIST. NO. 3 ILLINOIS		FEDERAL AID PROJECT		
CONTRACT NO. 87352				

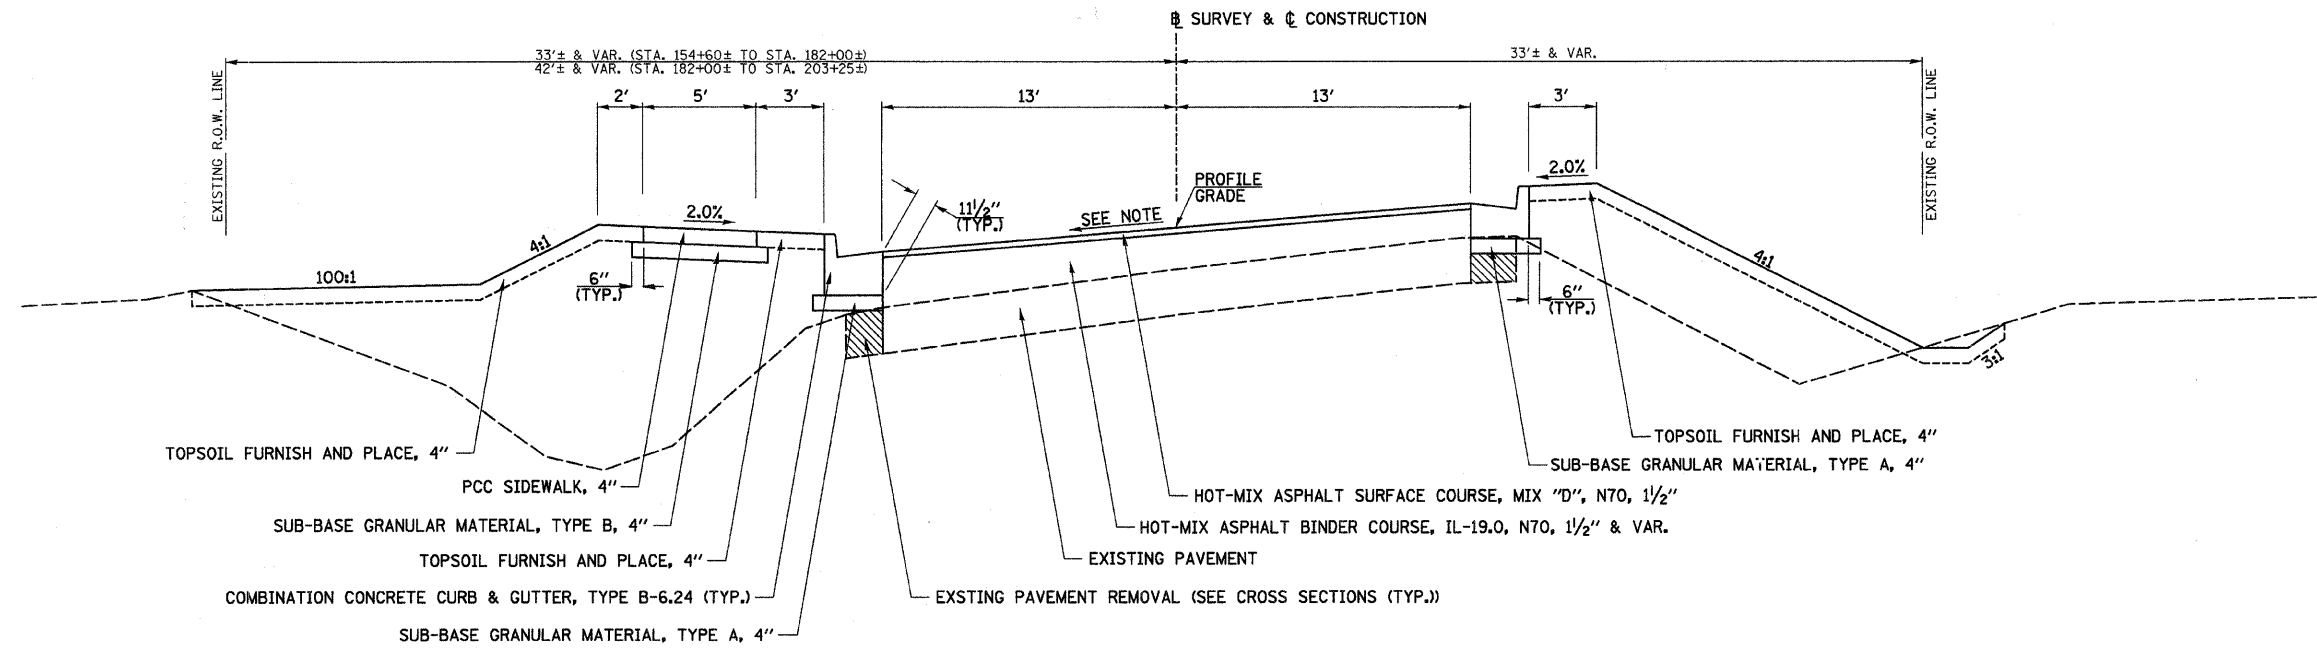

NOTE: FOR SUPERELEVATION TABLES, SEE "SUPERELEVATION TABLES & DETAILS" SHEET.

PROPOSED SUPERELEVATED TYPICAL SECTION
C.H. 20 (CHAMPLAIN ST.)

FULL SUPERELEVATED STATIONS
STA. 172+33.22 TO STA. 177+96.04
STA. 182+19.60 TO STA. 185+85.25