
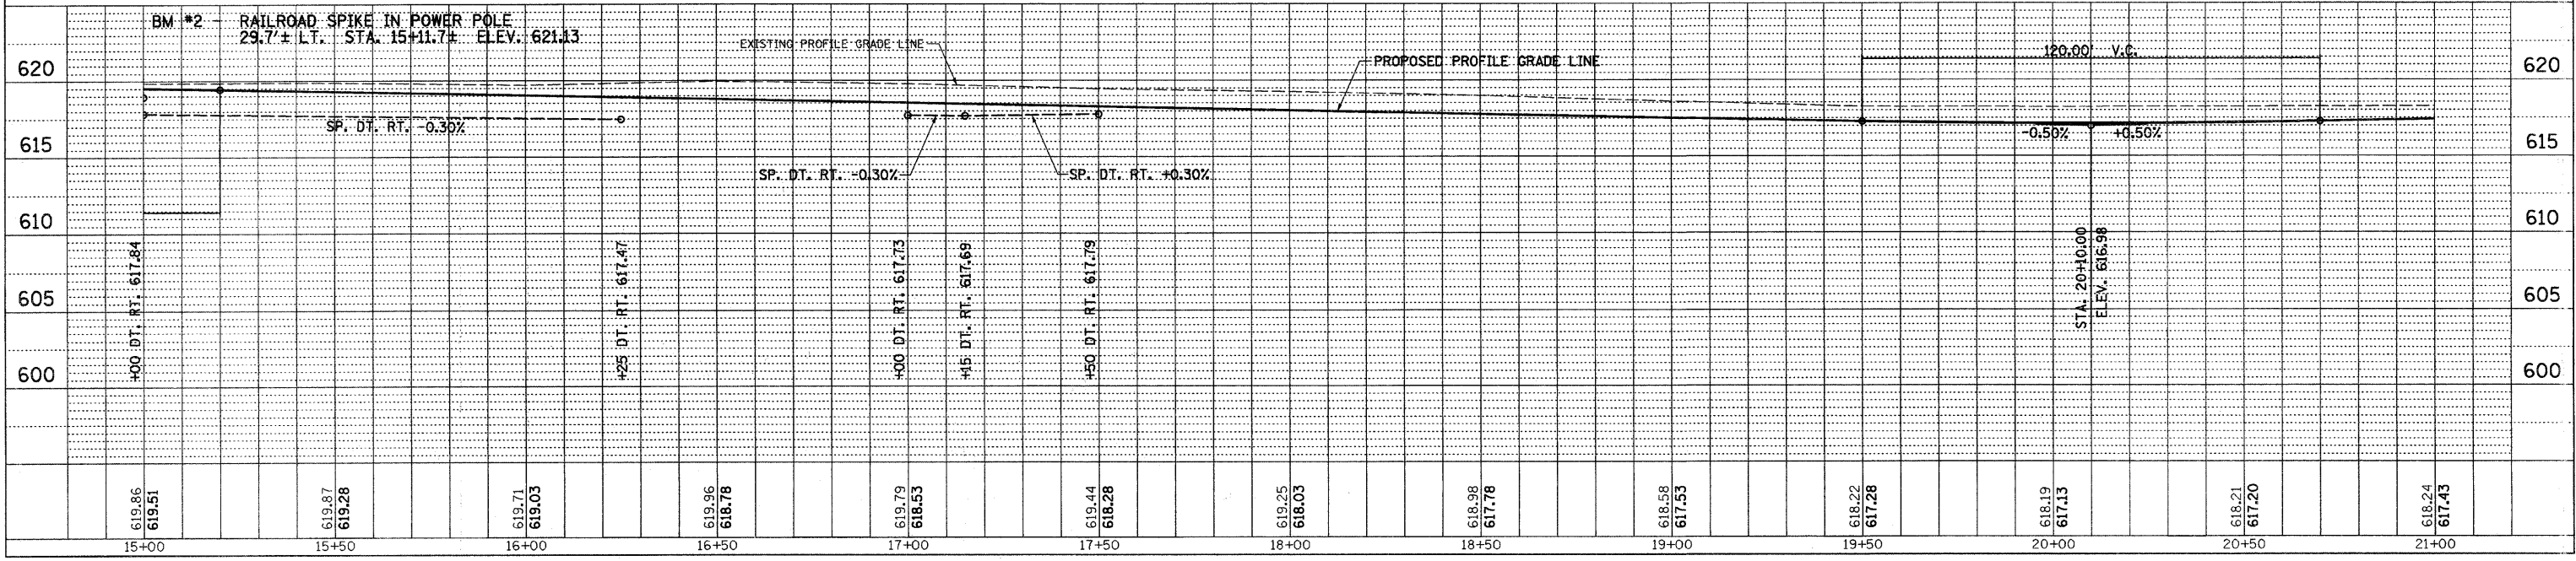
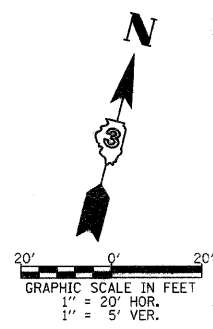


SEC. 36 T. 34 N. R. 3 E. 3RD PM

RTE. NO.	SECTION	COUNTY	TOTAL SHEETS	SHEET NO.
CH 2006-00275-00-PV		LaSALLE	218	38
STA. 15+00 TO STA. 21+00		FED. ROAD DIST. NO. 3 ILLINOIS FED. AID PROJECT		
CONTRACT NO. 87352				

DATE	BY
PLAN	SURVEYED
	ALIGNED
	CHECKED
	NO. OF WAY CHECKED
	NO. OF FILE NAME

DATE	BY
PROFILE	SURVEYED
	GRADES
	CHECKED
	B.M. NOTED
	STRUCTURE NOTATIONS OK'D

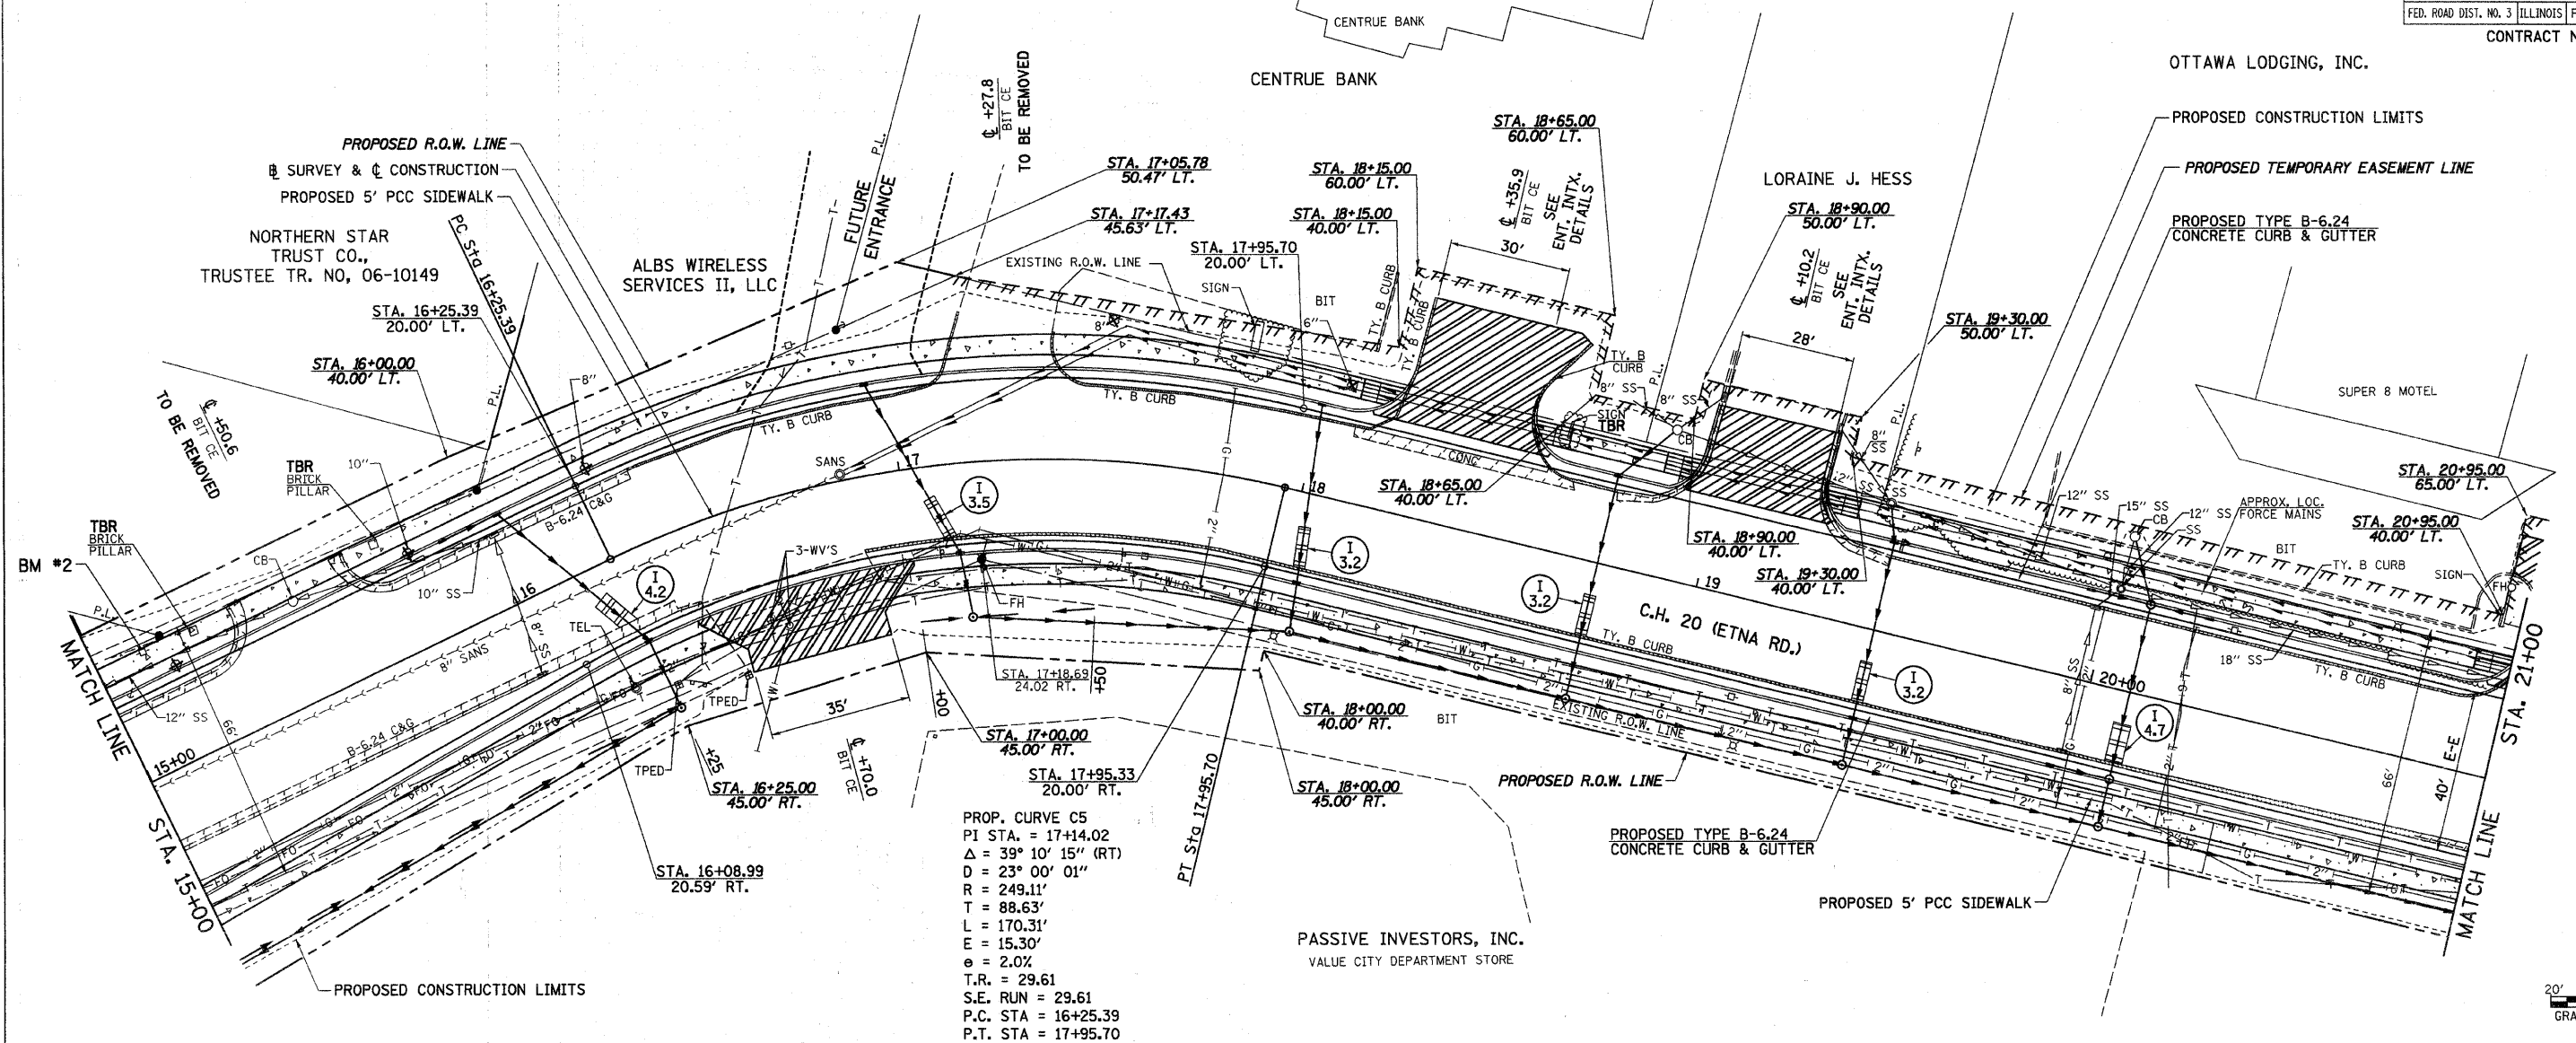

2389P002 C.H. 20 (ETNA RD.), PLAN & PROFILE, STA. 15+00 TO STA. 21+00