



RTE. NO.	SECTION	COUNTY	TOTAL SHEETS	SHEET NO.
CH 2006-00275-00-PV		LG SALLE	218	40
STA. 27+00		TO STA. 33+00		
FED. ROAD DIST. NO. 3		ILLINOIS FED. AID PROJECT		

LORRAINE J. HESS
AGRICULTURAL

CONTRACT NO. 87352

DATE	BY

DATE	BY

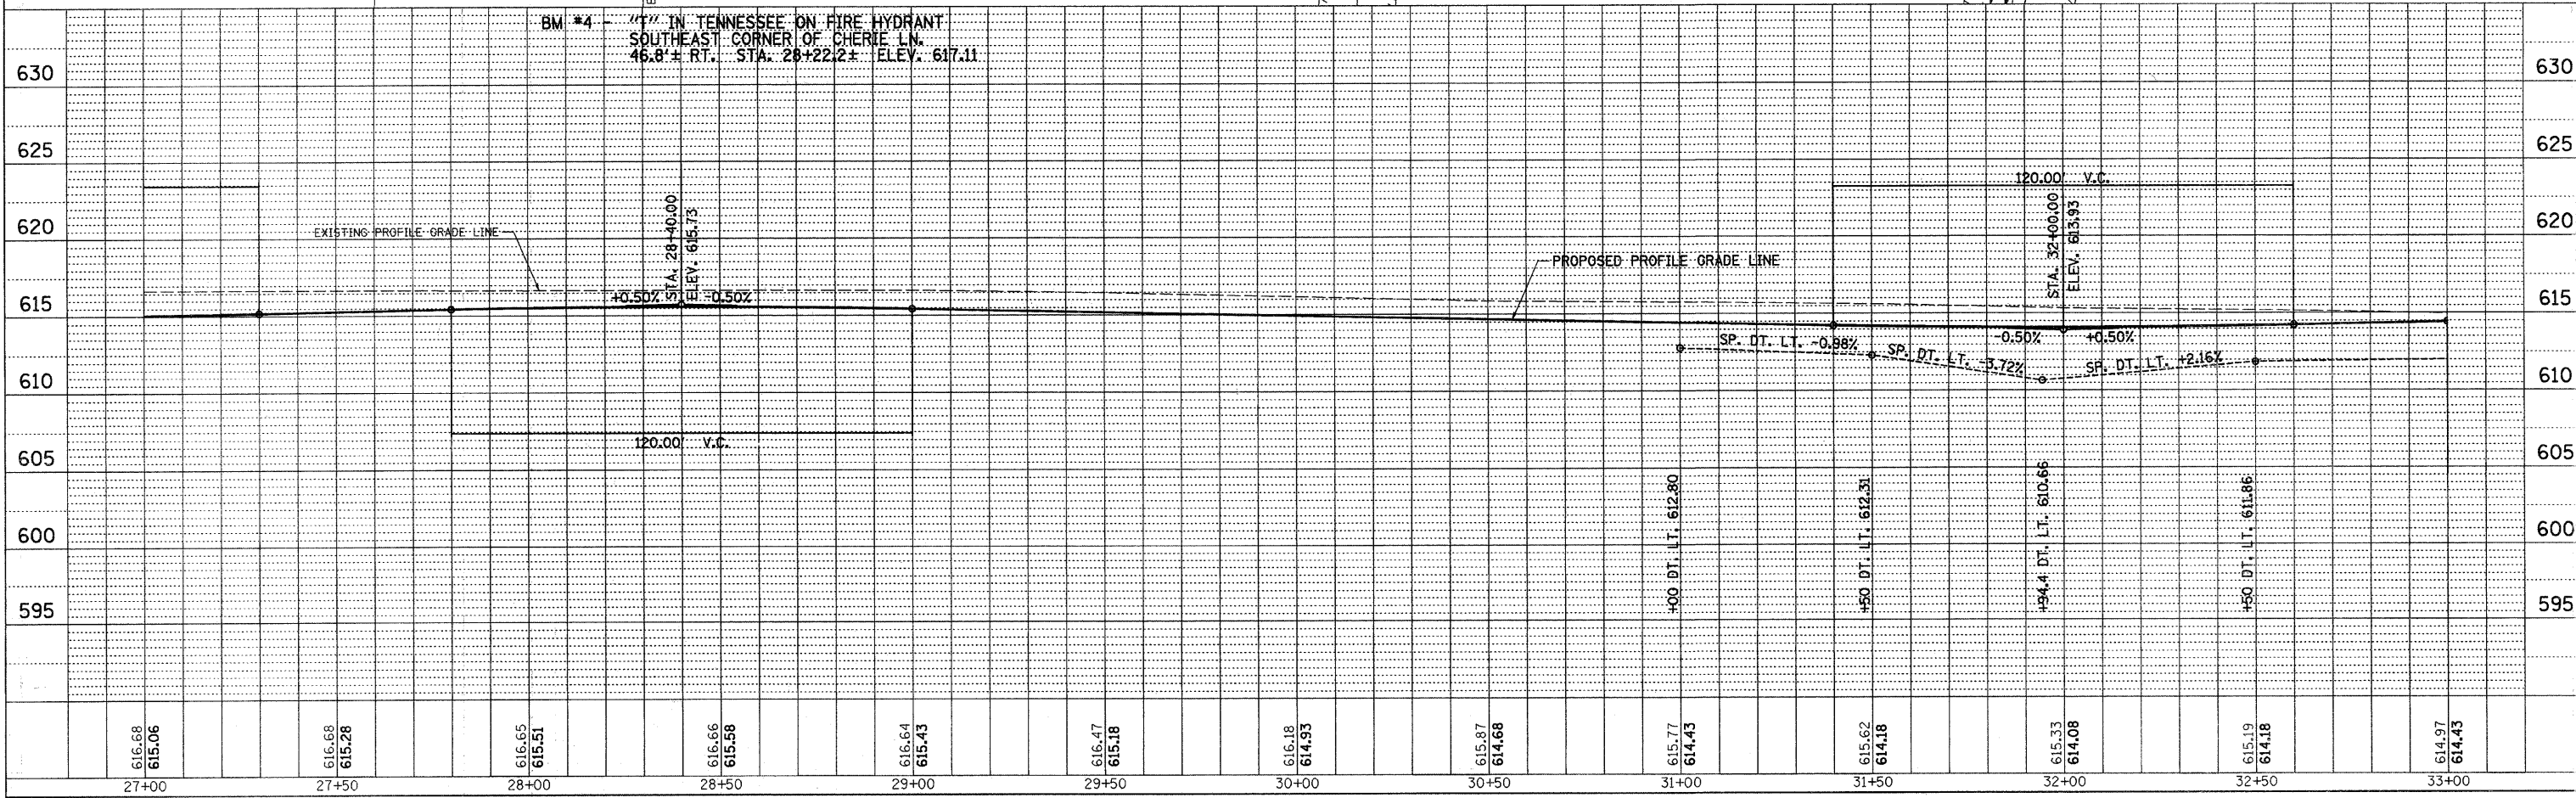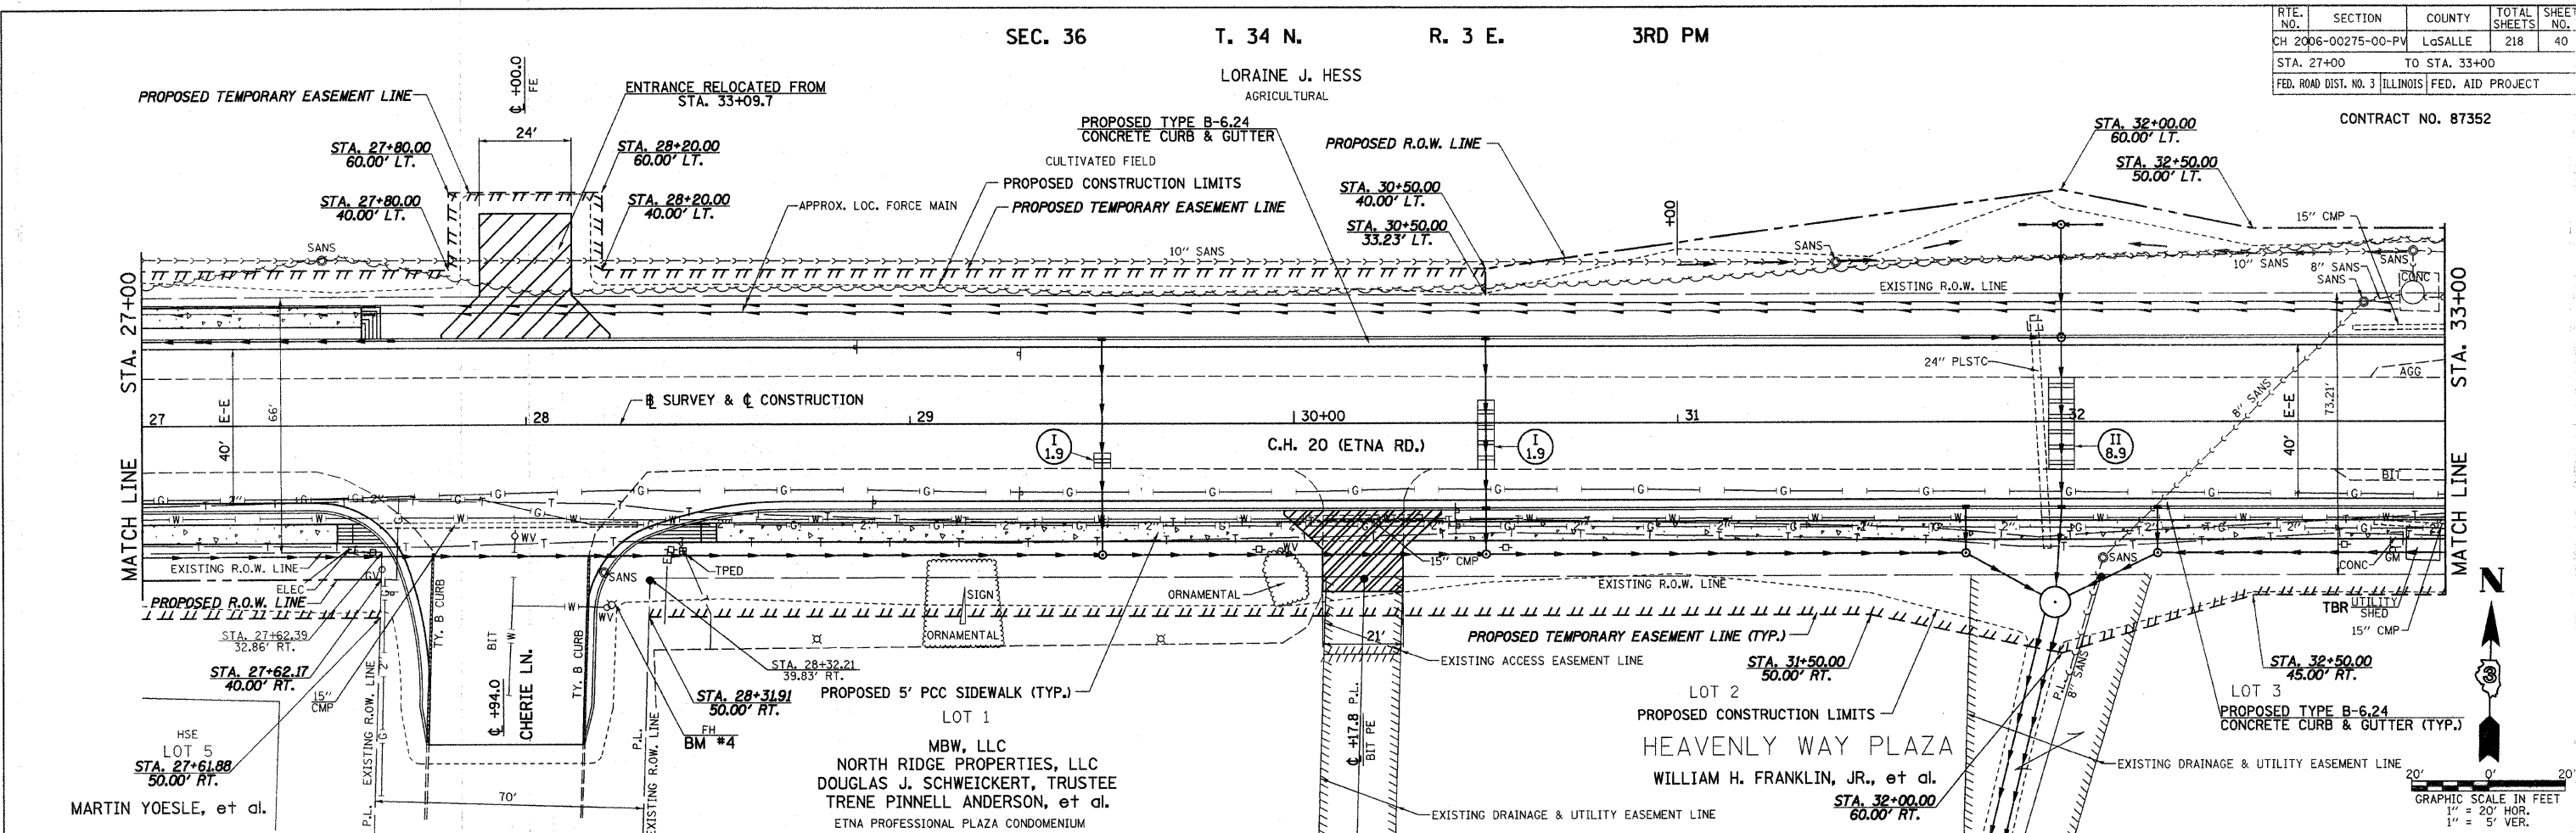

C.H. 20 (ETNA RD.), PLAN & PROFILE, STA. 27+00 TO STA. 33+00