
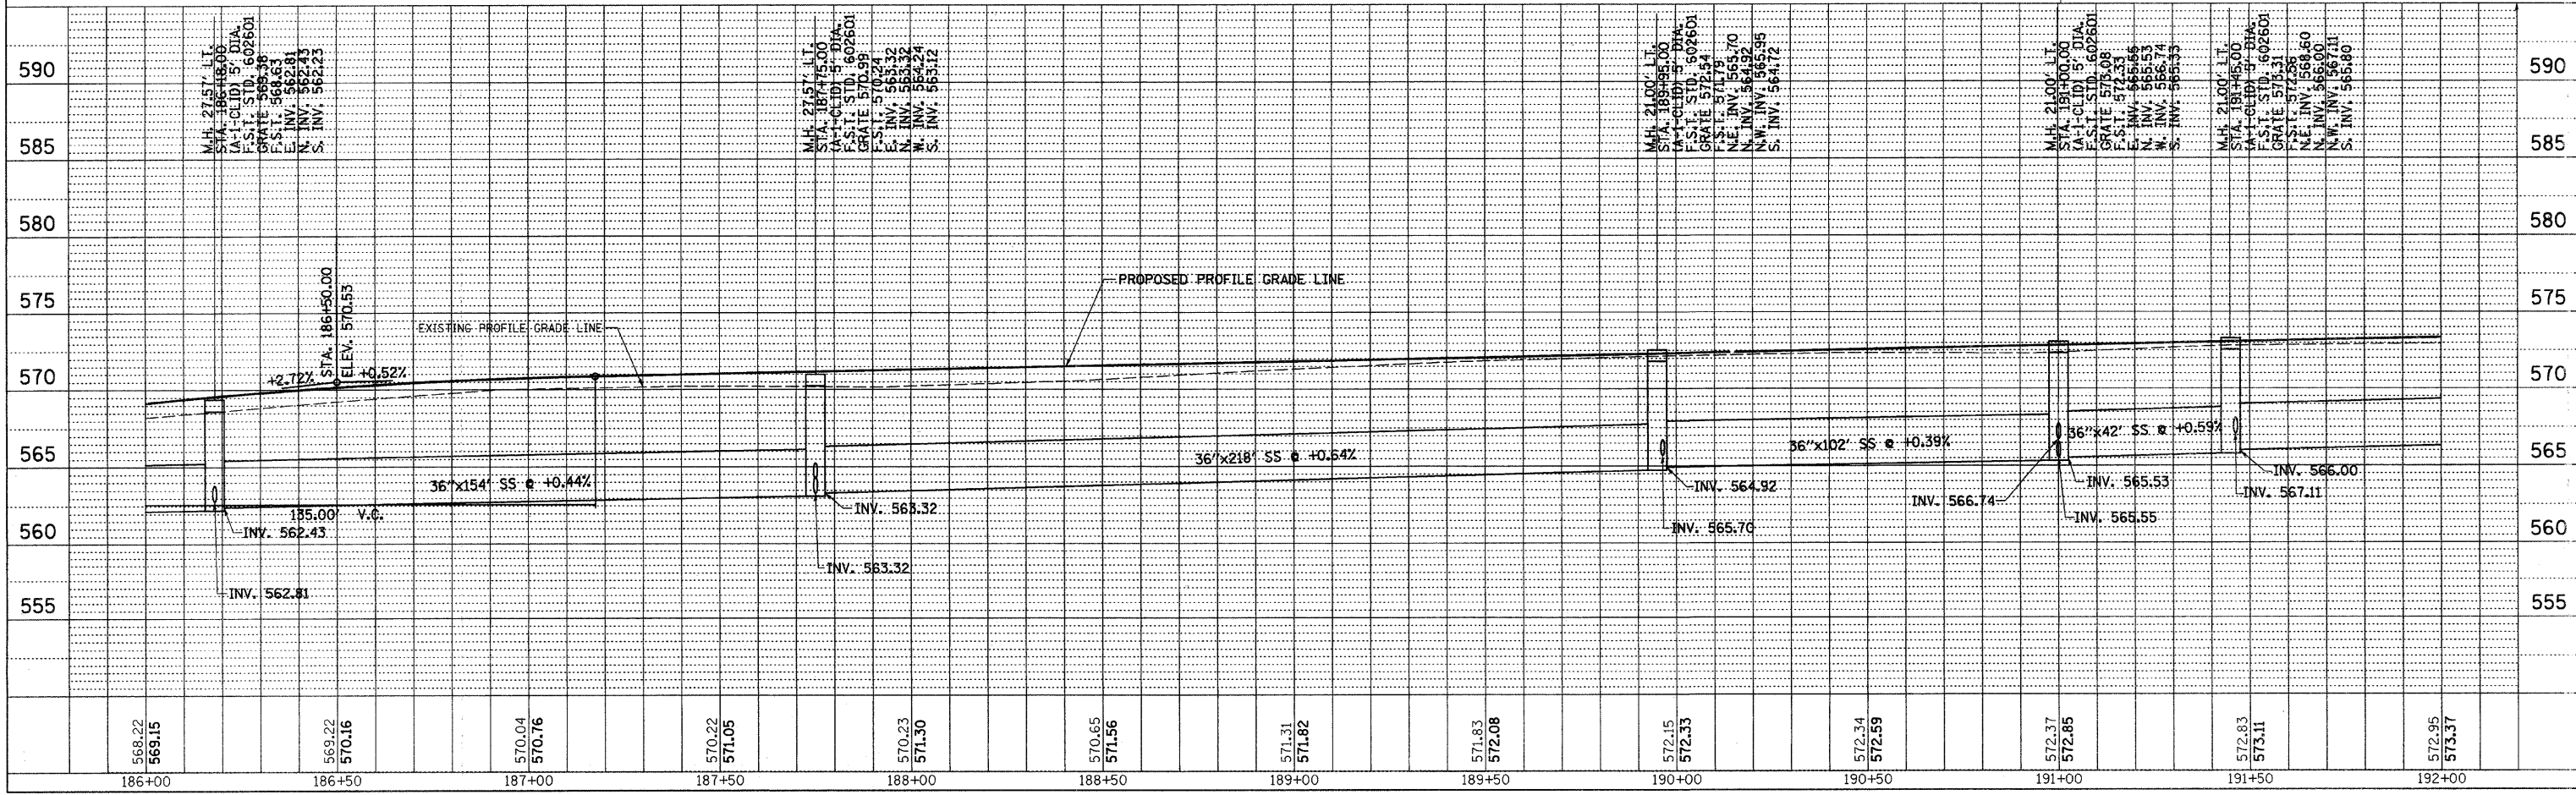


RTE. NO.	SECTION	COUNTY	TOTAL SHEETS	SHEET NO.
CH 2006-00275-00-PV		LaSALLE	218	72
STA. 186+00 TO STA. 192+00		CONTRACT NO. 87352		
FED. ROAD DIST. NO. 3 ILLINOIS FED. AID PROJECT				

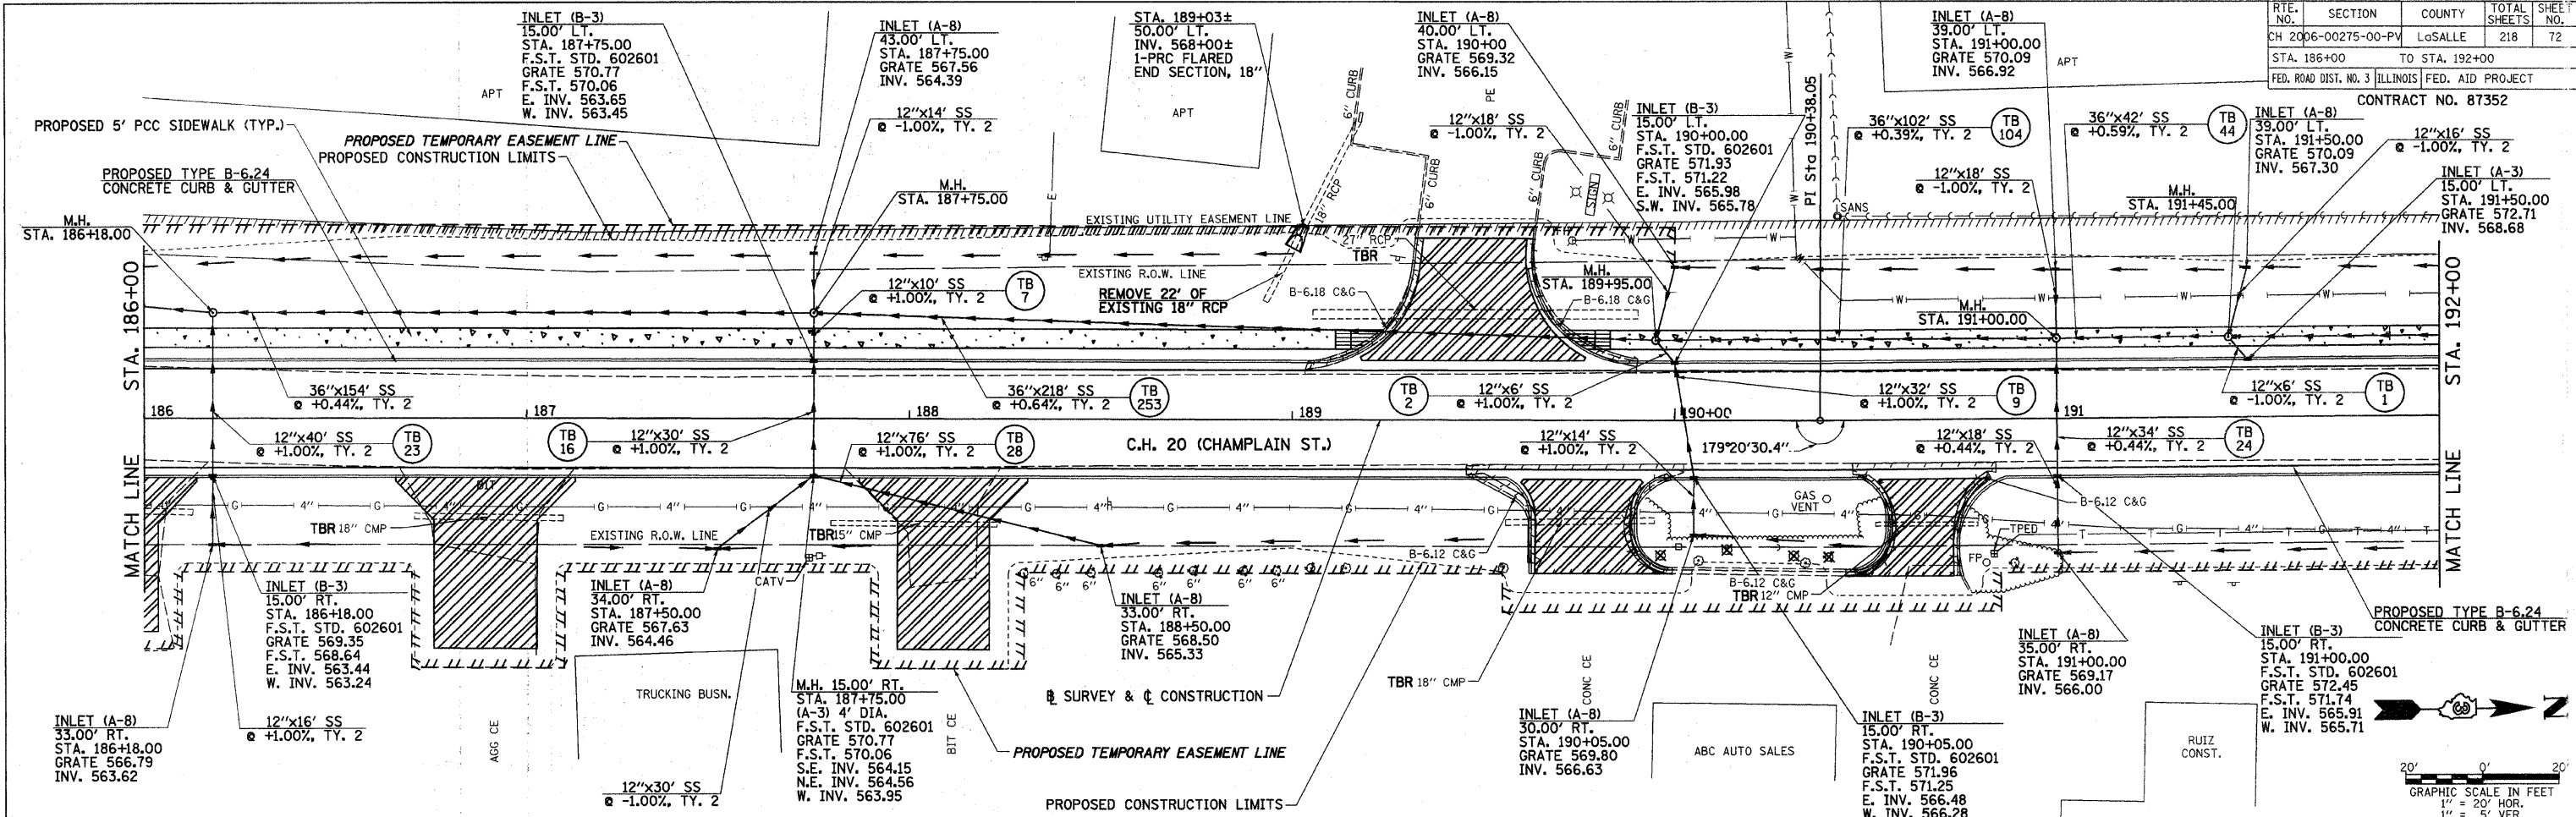

PLAN	DATE
BY: _____	_____
CHECKED: _____	_____
DATE: _____	_____

PROFILE	DATE
BY: _____	_____
CHECKED: _____	_____
DATE: _____	_____