


ROUTE NO.	SECTION	COUNTY	TOTAL SHEETS	SHEET NO.
CH 2006-00275-00-PV		LASALLE	218	84
STA. N/A	TO STA. N/A			

CONTRACT NO. 87352

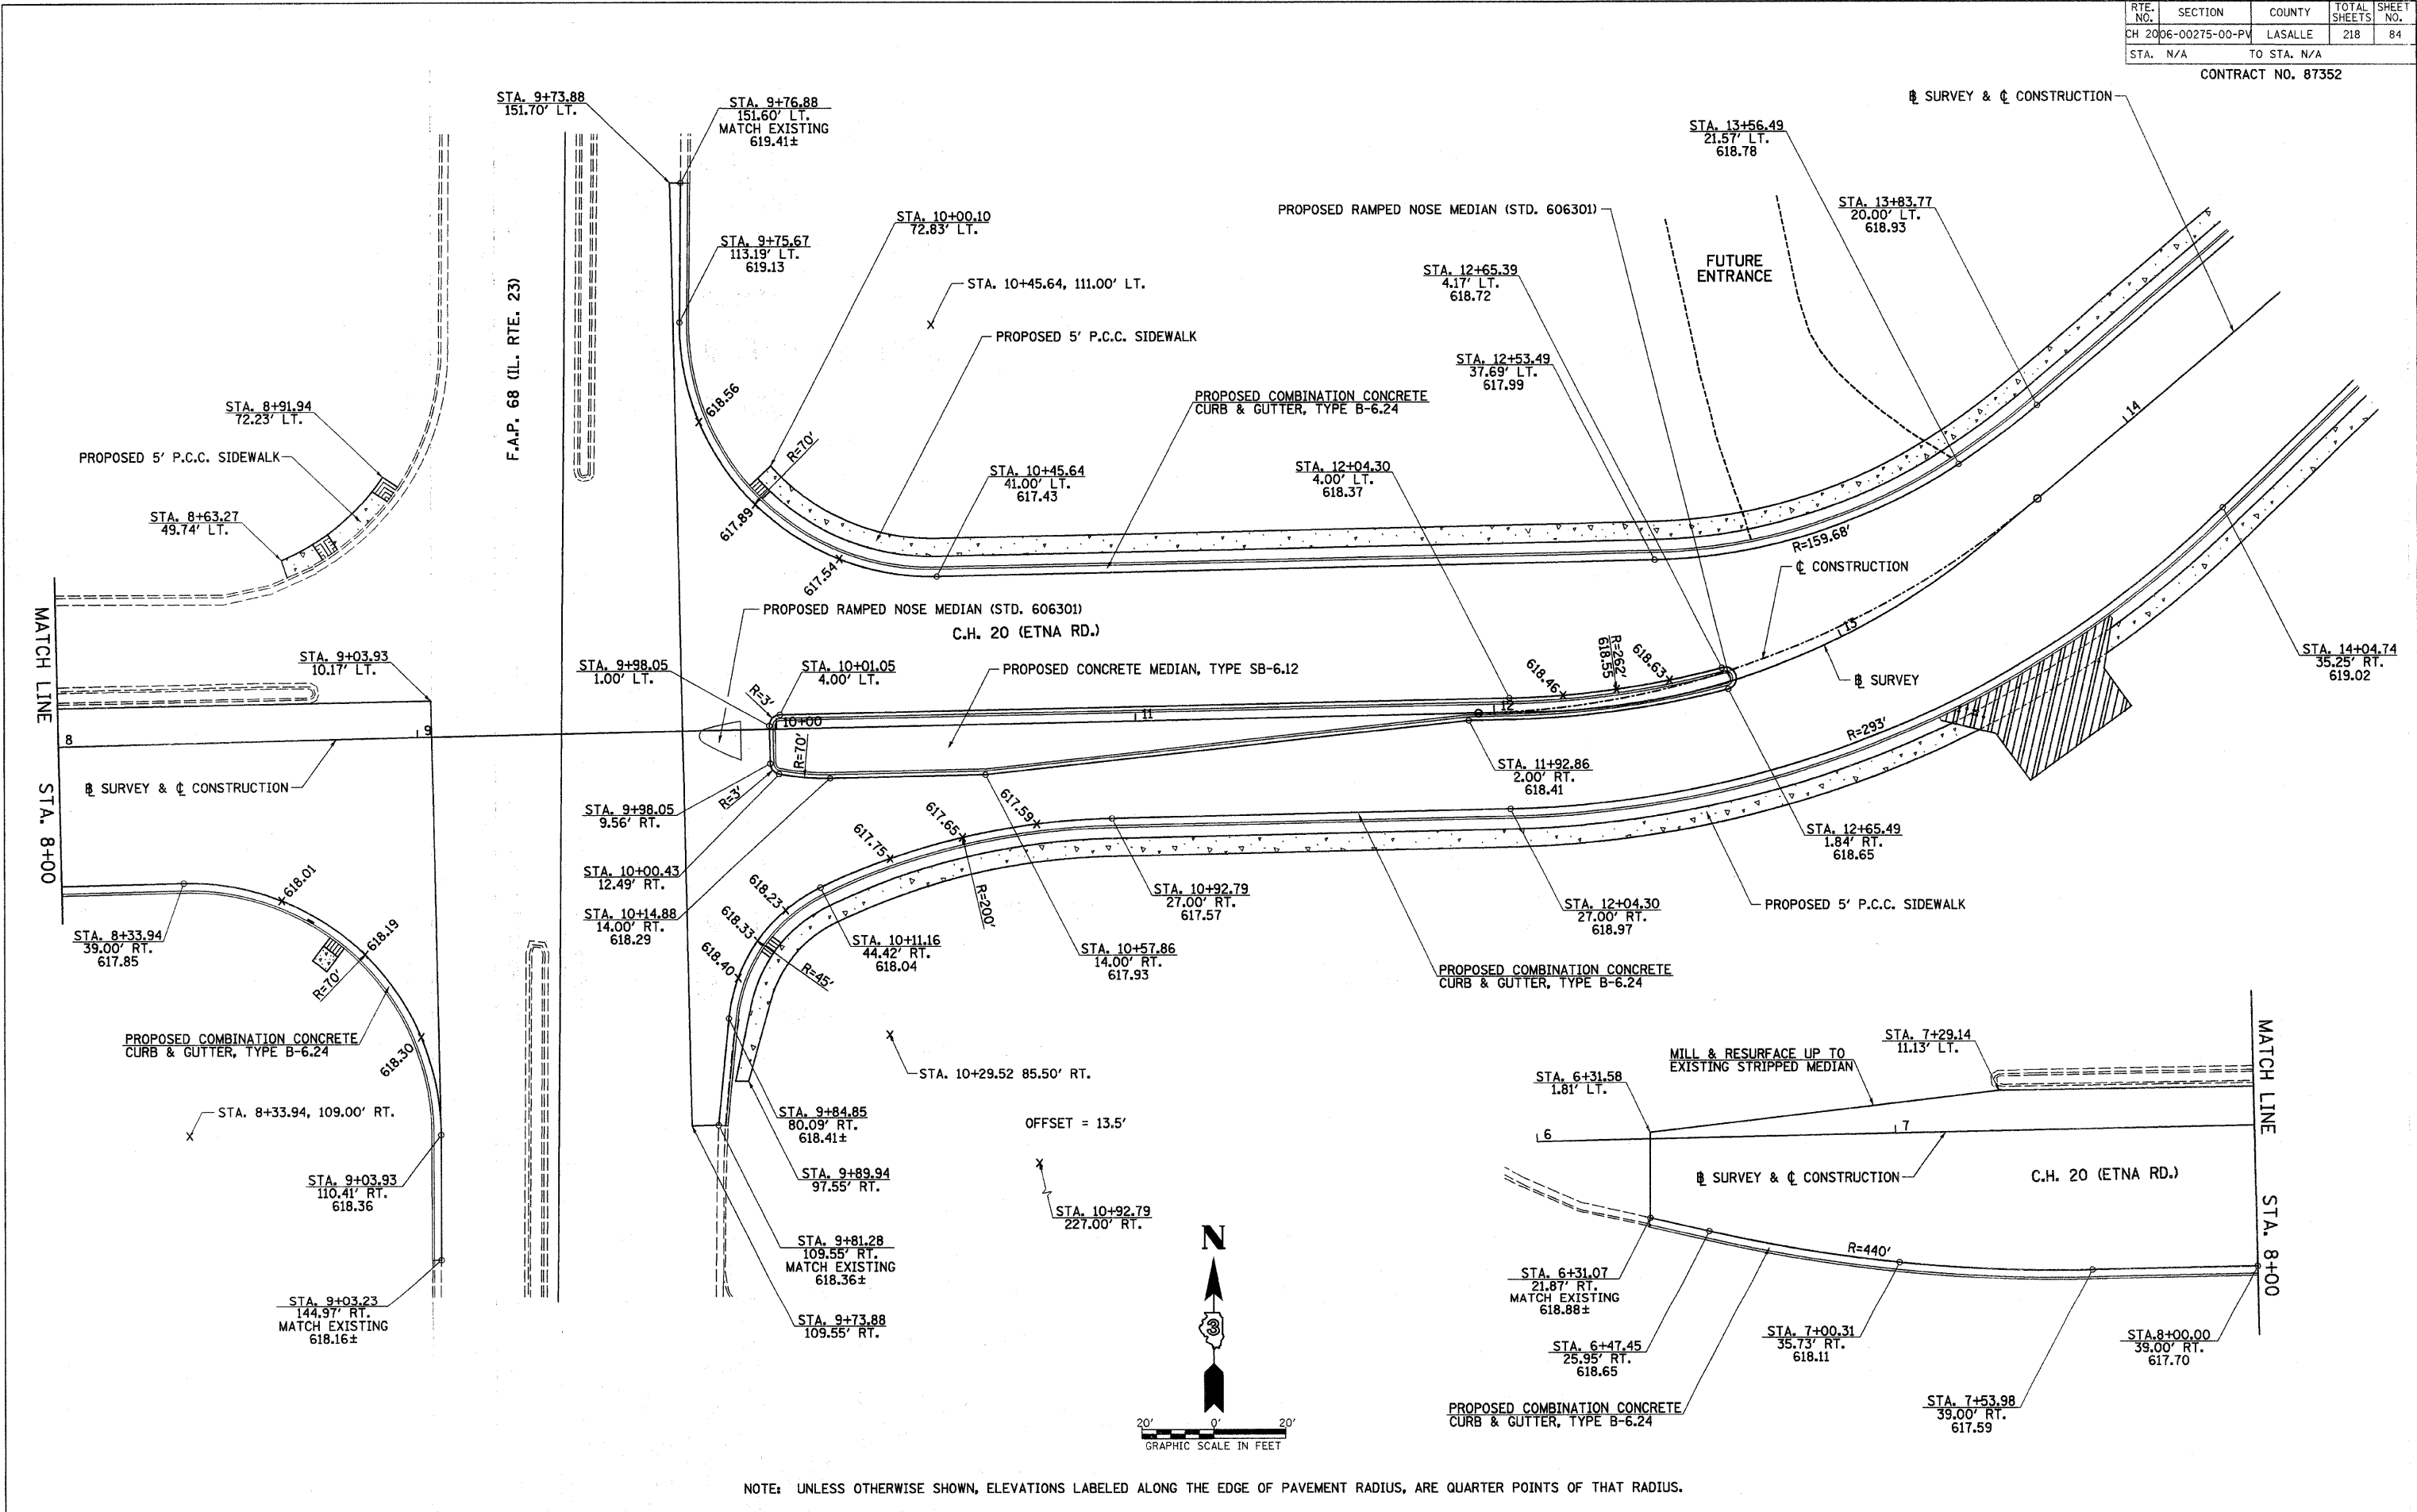

NOTE: UNLESS OTHERWISE SHOWN, ELEVATIONS LABELED ALONG THE EDGE OF PAVEMENT RADIUS, ARE QUARTER POINTS OF THAT RADIUS.