

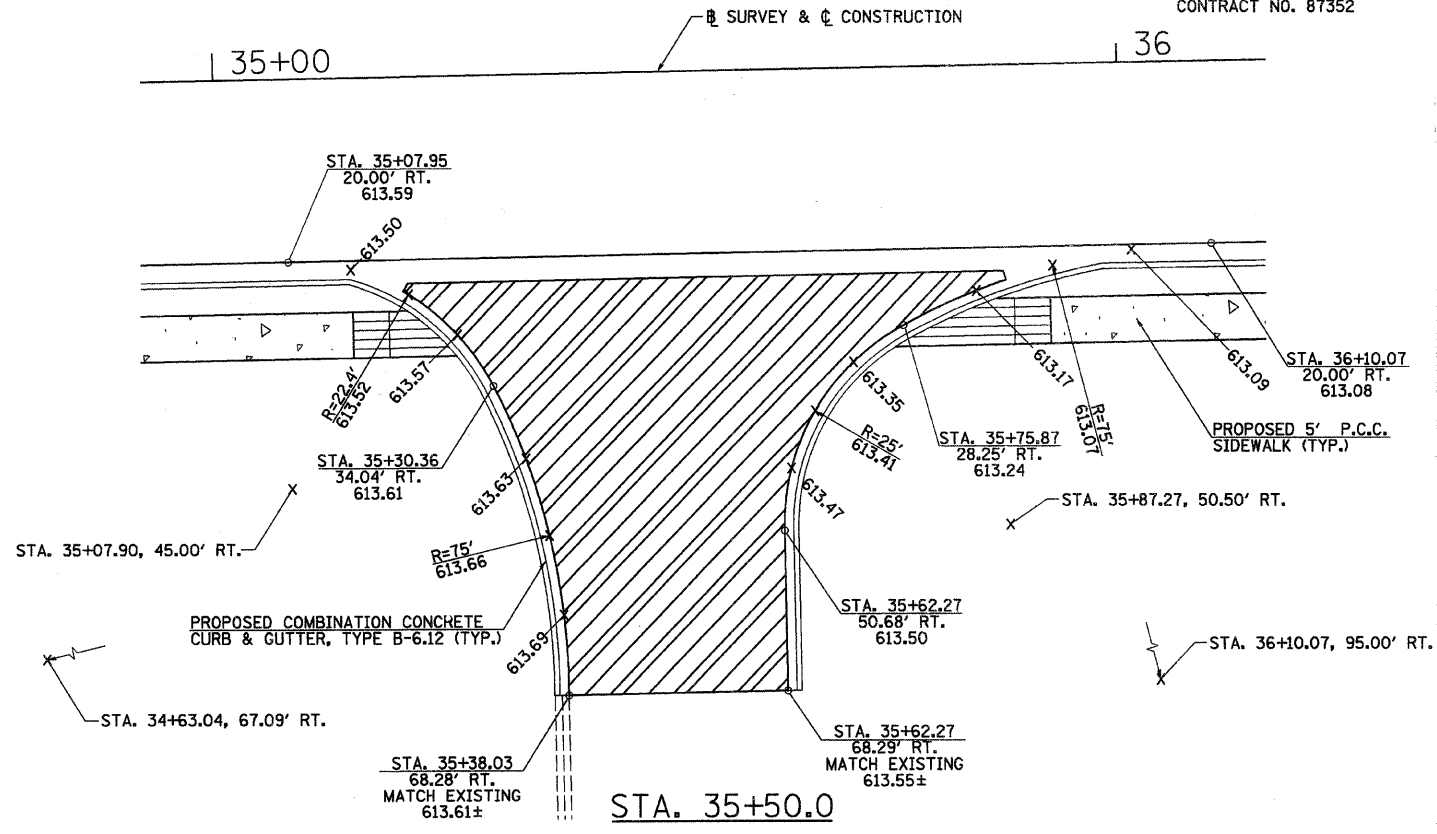
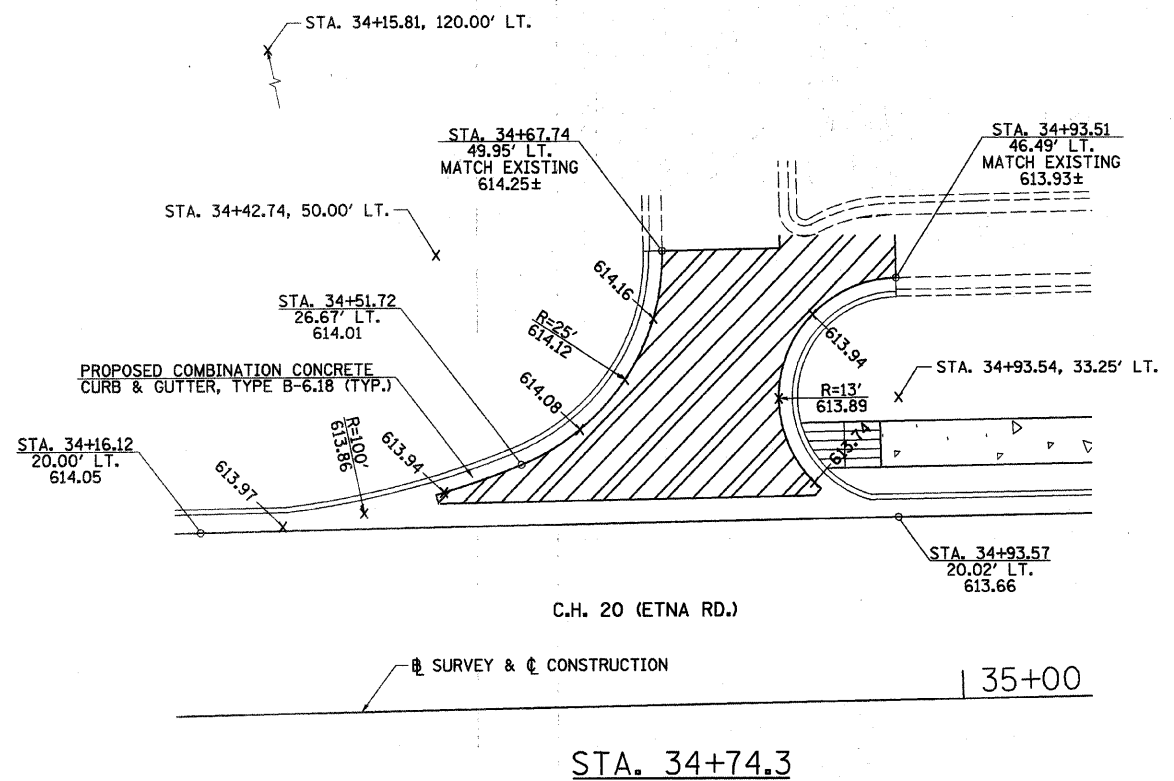


RTE. NO.	SECTION	COUNTY	TOTAL SHEETS	SHEET NO.
CH 2006-00275-00-PV		LASALLE	218	88
STA. N/A TO STA. N/A		CONTRACT NO. 87352		

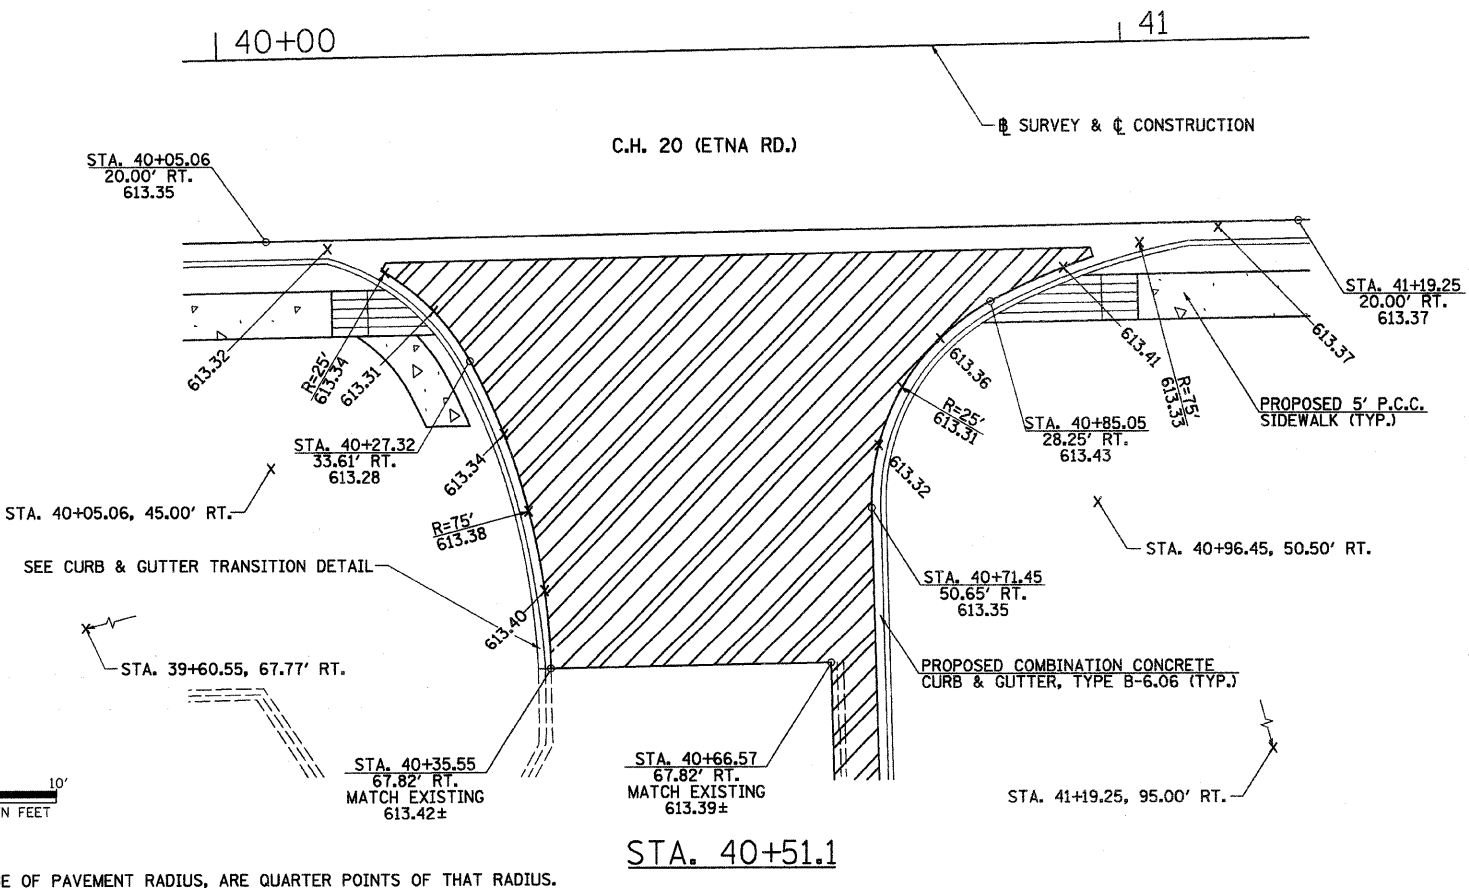

ELEVATIONS LABELED ARE ALONG THE EDGE OF PAVEMENT.

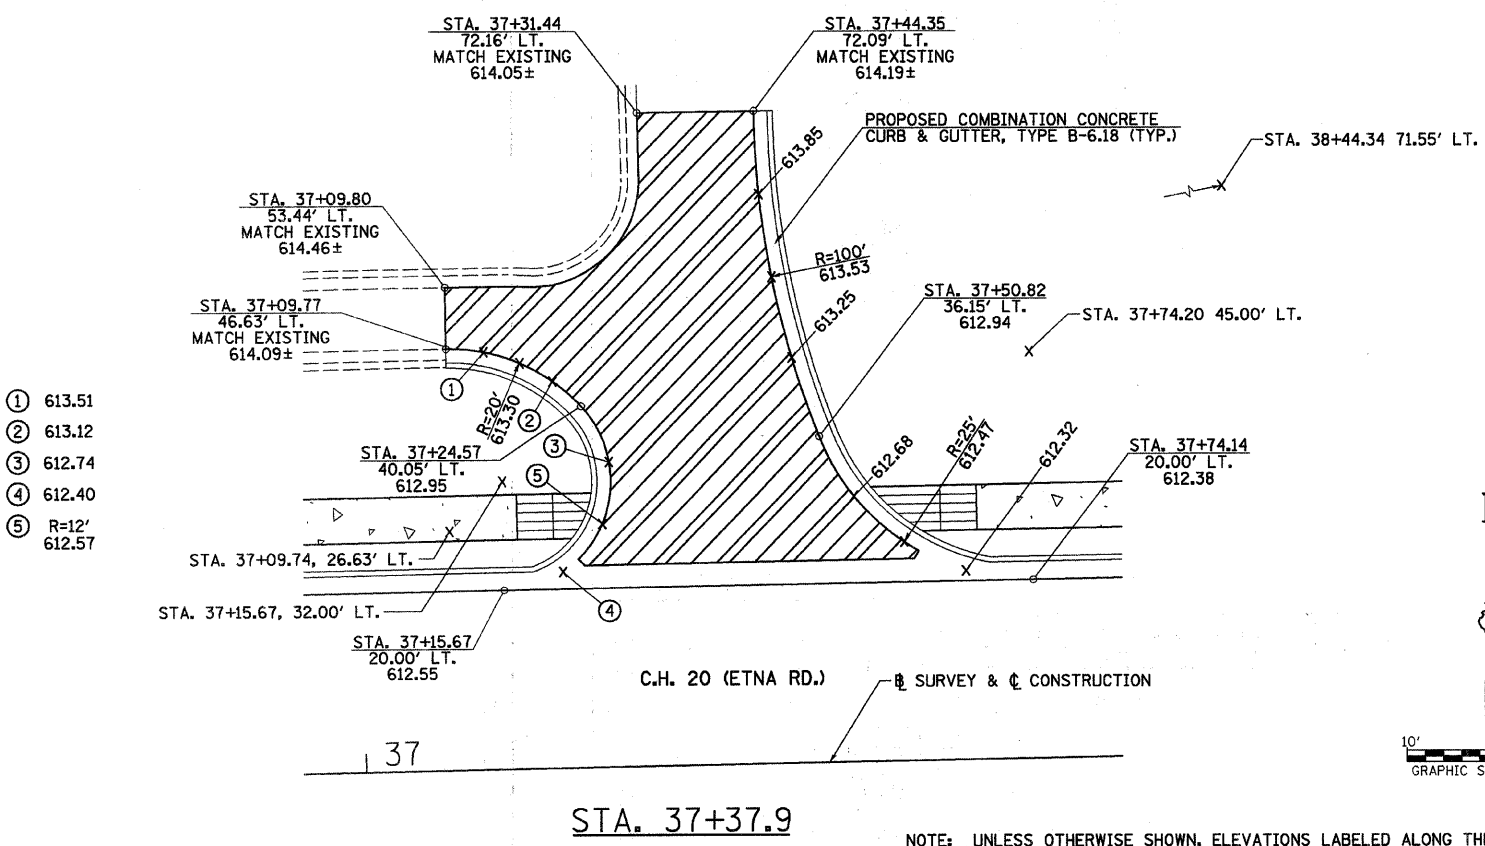

NOTE: UNLESS OTHERWISE SHOWN, ELEVATIONS LABELED ALONG THE EDGE OF PAVEMENT RADIUS, ARE QUARTER POINTS OF THAT RADIUS.