


| | | | | |
|---|---------|---------------|--------------|-----------|
| RTE. NO. | SECTION | COUNTY | TOTAL SHEETS | SHEET NO. |
| CH 2006-00275-00-PV | L6SALLE | 218 | 175 | |
| STA. 26+50 | | TO STA. 28+50 | | |
| FED. ROAD DIST. NO. 3 ILLINOIS FED. AID PROJECT | | | | |

CONTRACT NO. 87352

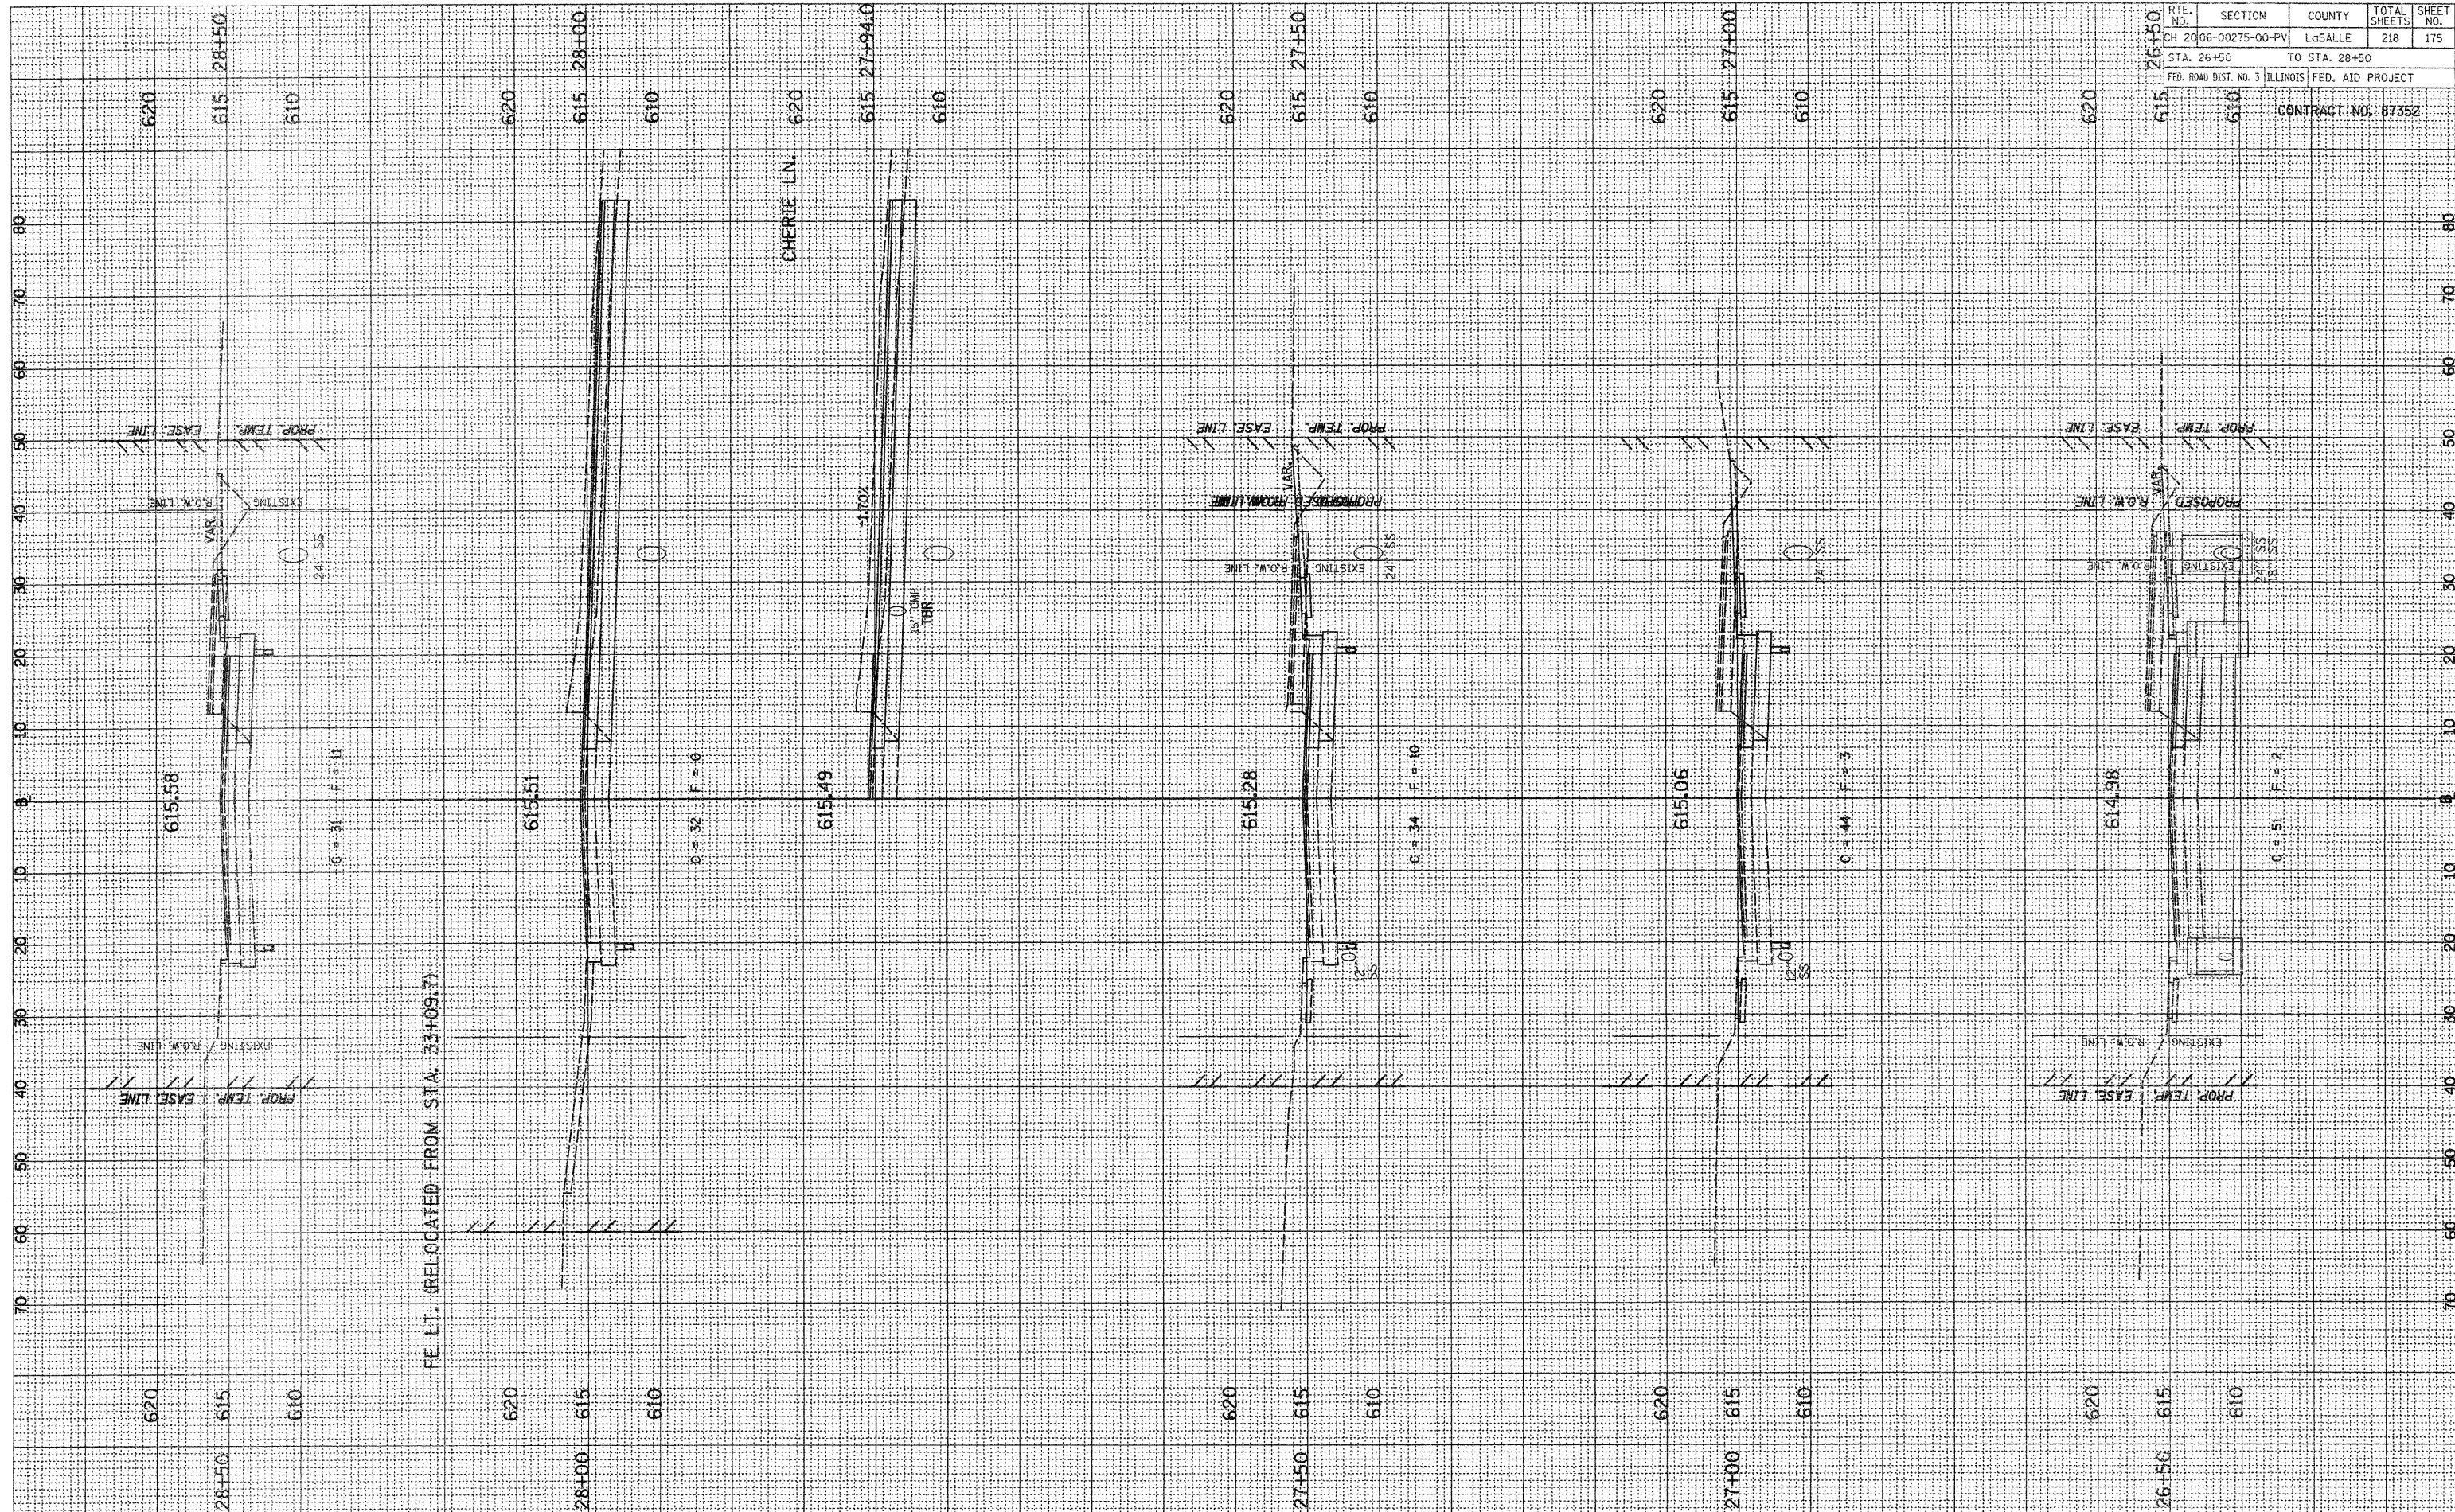

FE LT. (RELOCATED FROM STA. 33+09.77)