


ROUTE NO.	SECTION	COUNTY	TOTAL SHEETS	SHEET NO.
CH 2006-00275-00-PV		LOGSALLE	218	197
STA. 159+93.8		TO STA. 161+50		
FED. ROAD DIST. NO. 3		ILLINOIS FED. AID PROJECT		

CONTRACT NO. 07352

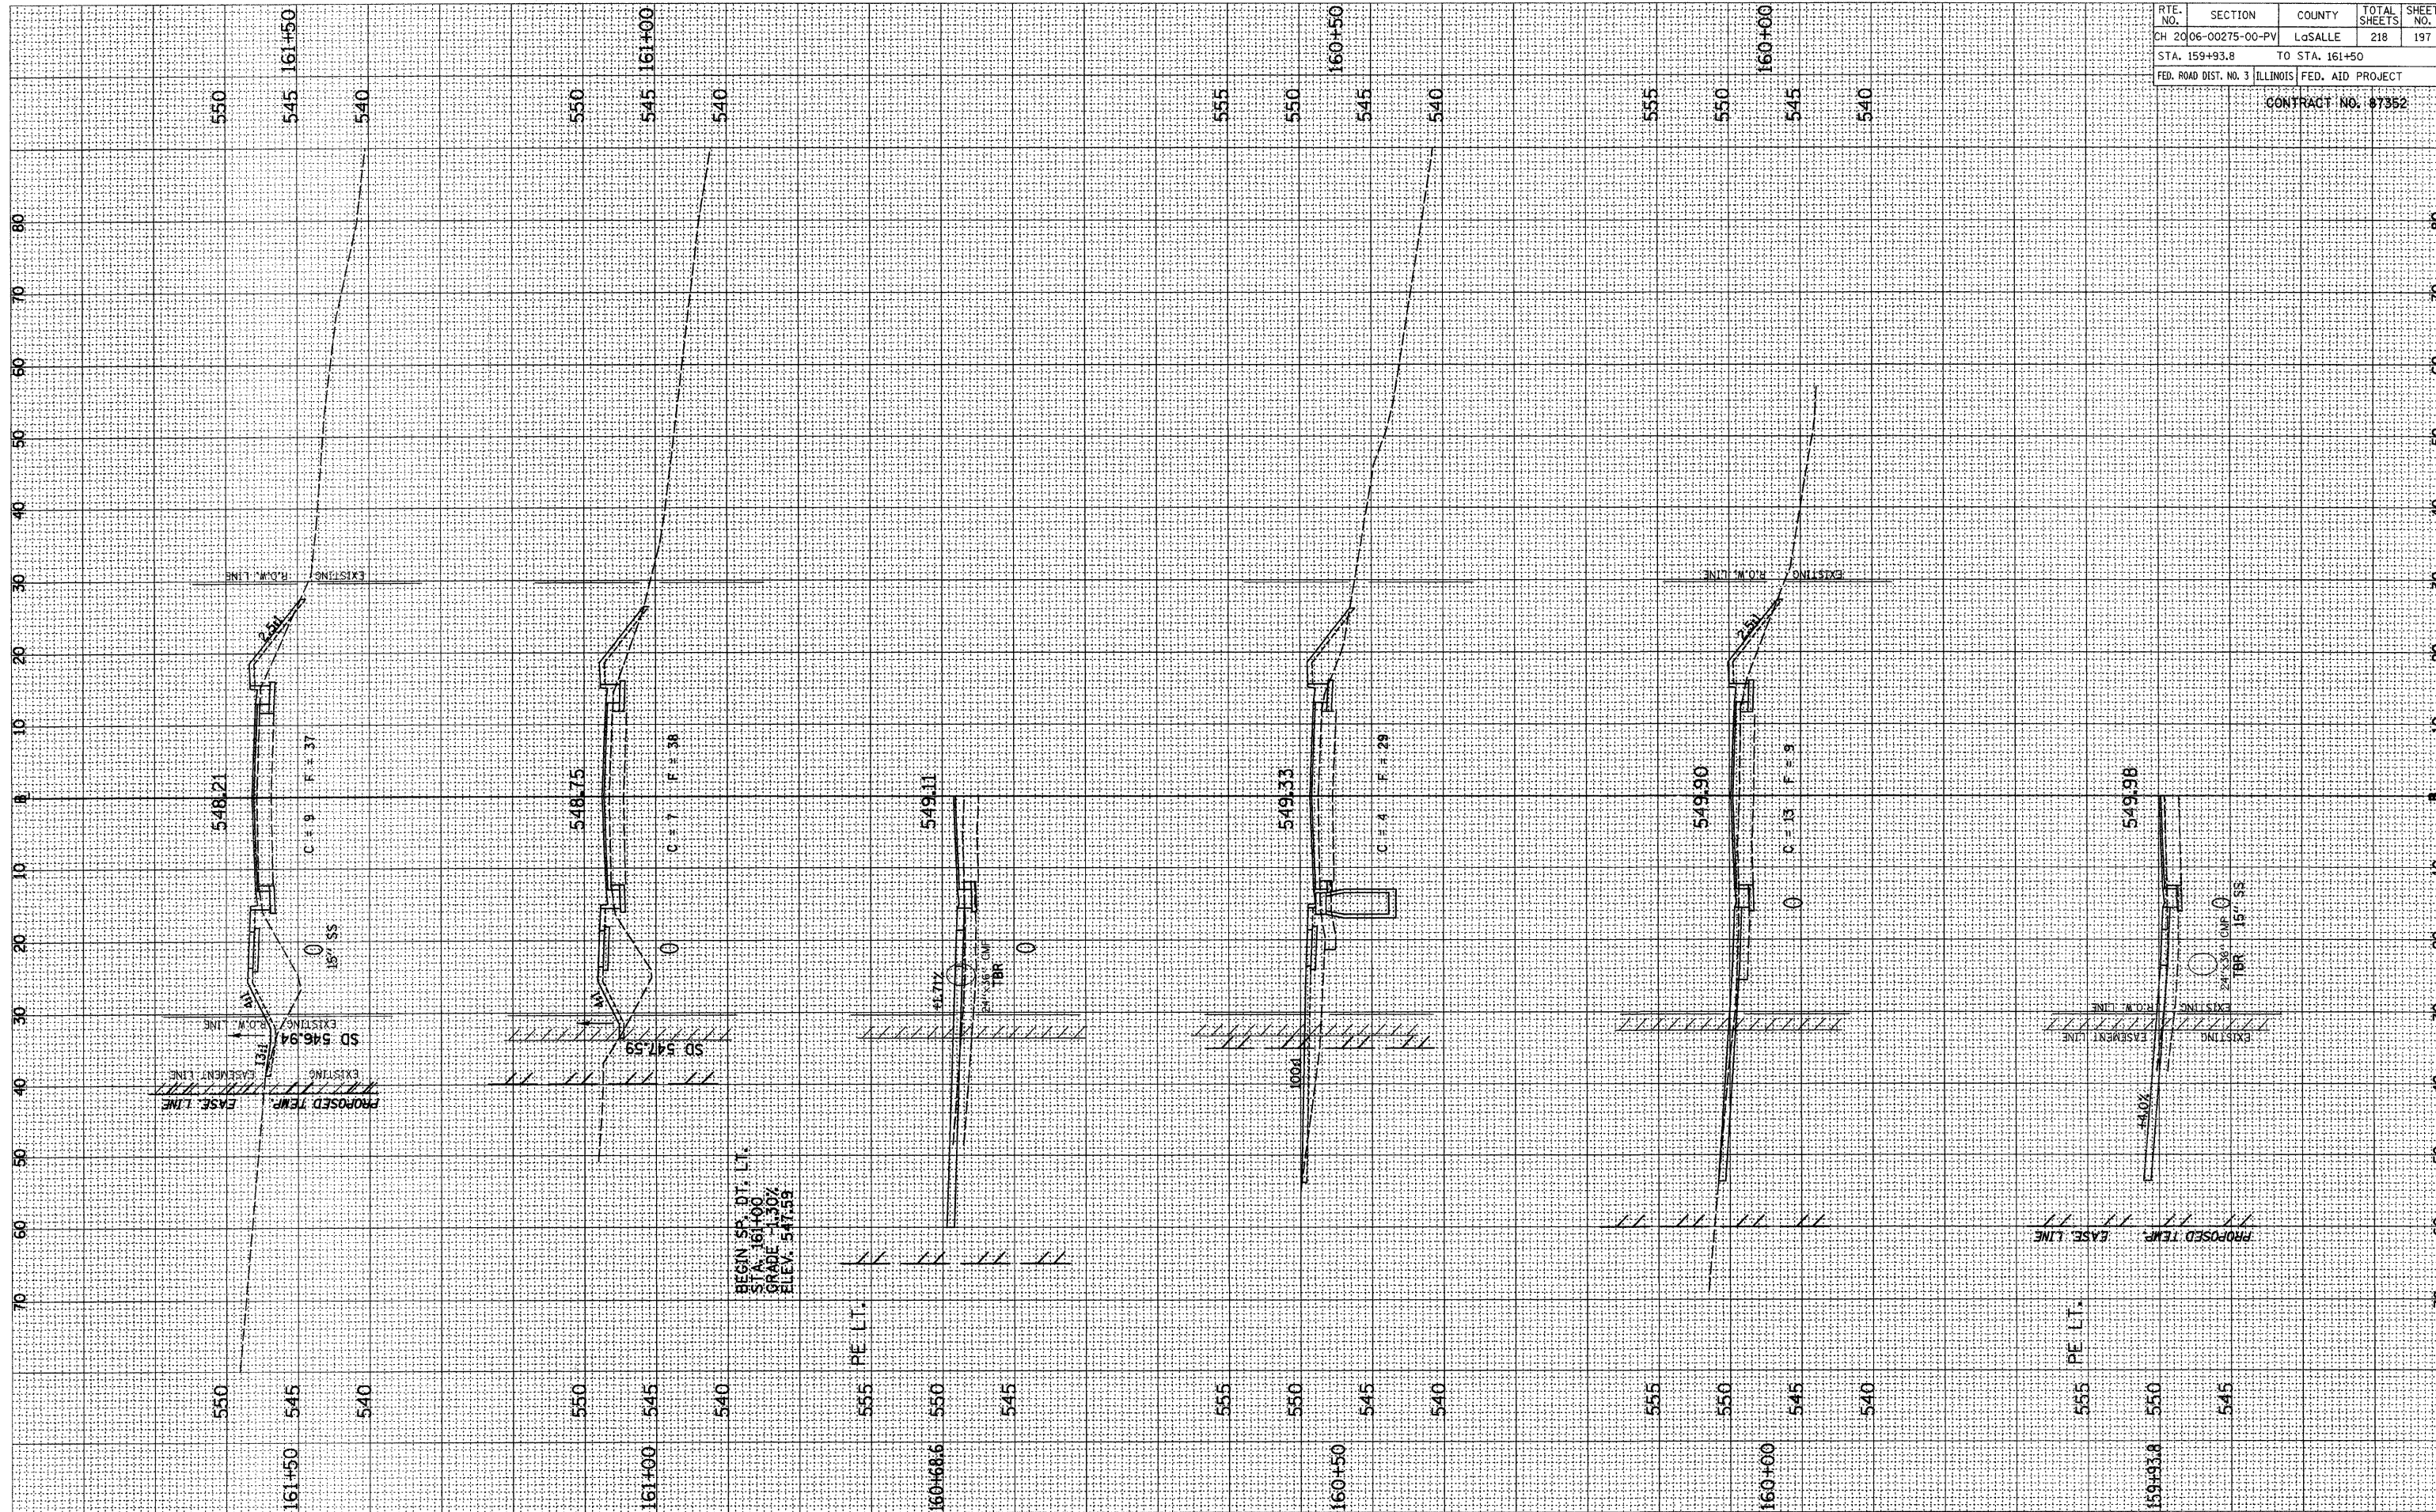

BEGIN SP. DT. LT.
STA. 161+00
GRADE 1.50%
ELEV. 547.59

PE LT.

PE LT.