


SECTION 11: T31N; R9E; 3RD P.M.

ROUTE NO.	SECTION	COUNTY	TOTAL SHEETS	SHEET NO.
CH 48	85-00221-00-BR	KANKAKEE	56	16
CONTRACT NO. 87374				

SCALE: 1 INCH = 40 FOOT

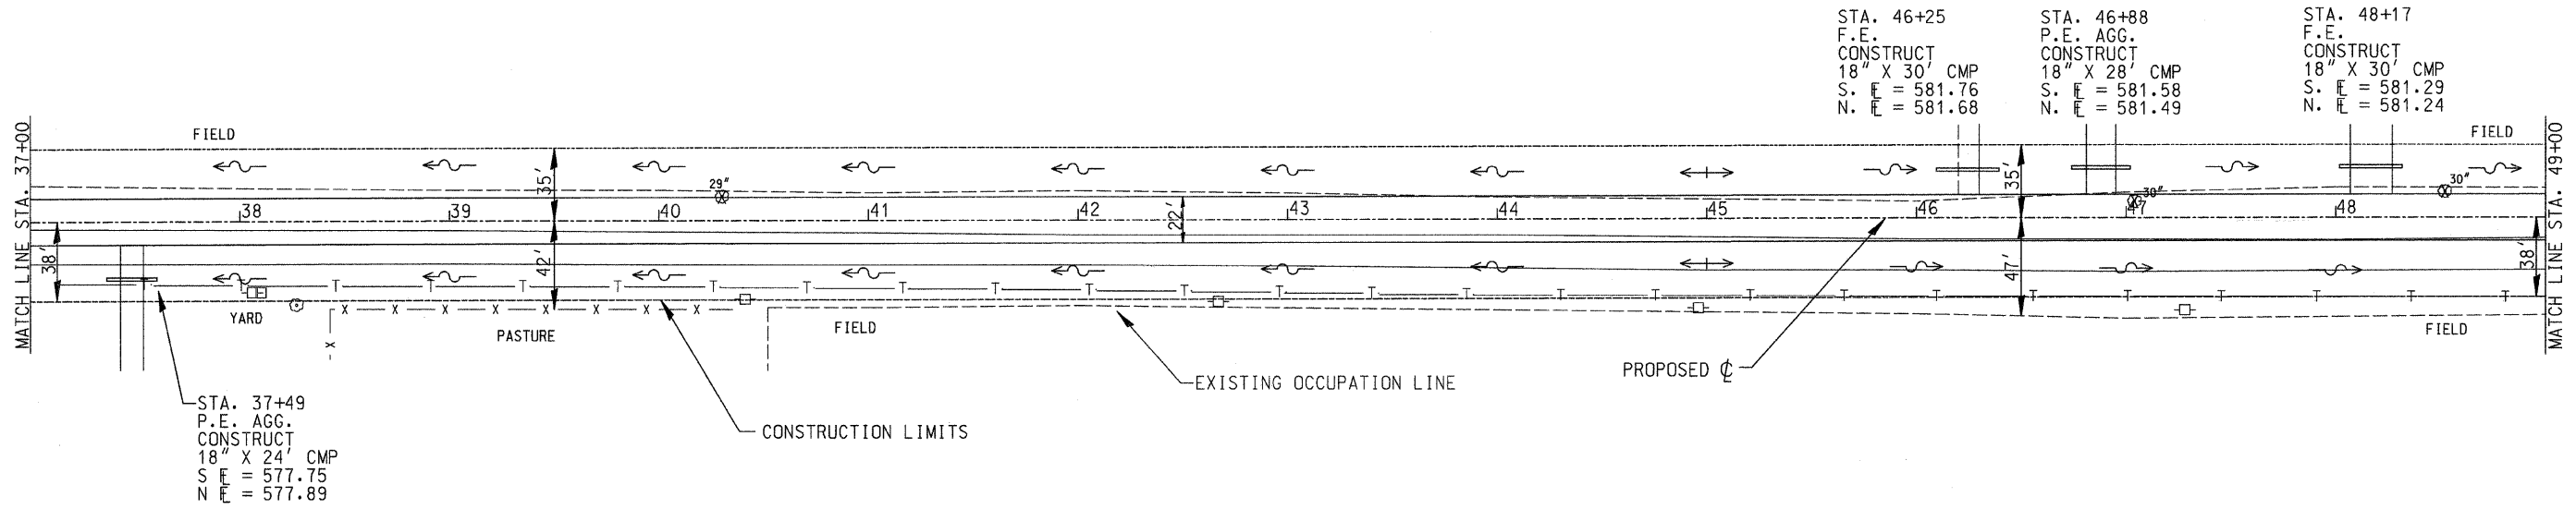

SECTION 12: T31N; R9E; 3RD P.M.

B.M. "DD":
Spike & Washer in Tree
Sta. 35+15, 25' Left
Elev. 580.31

B.M. "EE":
Spike & Washer in Power Pole
Sta. 42+67, 32' Right
Elev. 584.57

SCALE:
HORIZONTAL 1 INCH = 40 FOOT
VERTICAL 1 INCH = 5 FOOT

2209 CU YD CUT
726 CU YD FILL

