



ROUTE NO.	SECTION	COUNTY	TOTAL SHEETS	SHEET NO.
CH 48	85-00221-00-BR	KANKAKEE	56	21
CONTRACT NO. 87374				

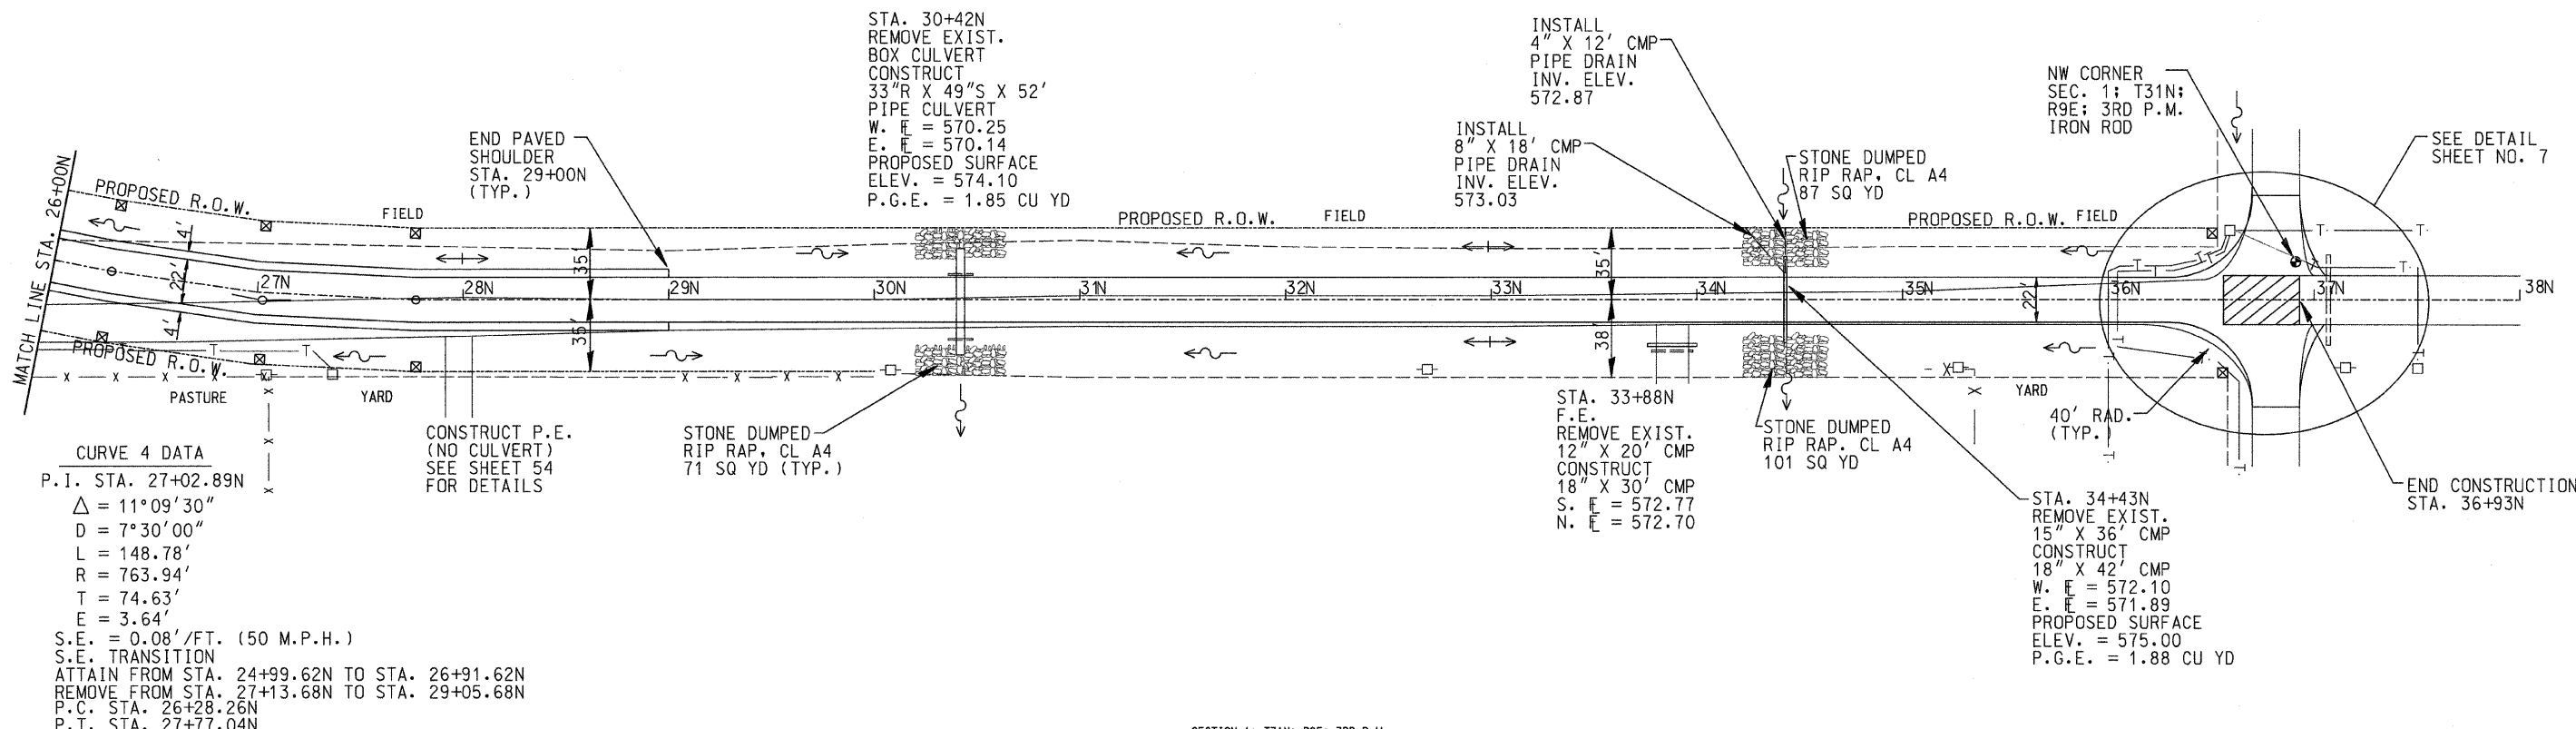

CURVE 4 DATA
 P.I. STA. 27+02.89N
 $\Delta = 11^{\circ}09'30''$
 $D = 7^{\circ}30'00''$
 $L = 148.78'$
 $R = 763.94'$
 $T = 74.63'$
 $E = 3.64'$
 S.E. = 0.08'/FT. (50 M.P.H.)
 S.E. TRANSITION
 ATTAIN FROM STA. 24+99.62N TO STA. 26+91.62N
 REMOVE FROM STA. 27+13.68N TO STA. 29+05.68N
 P.C. STA. 26+28.26N
 P.T. STA. 27+77.04N

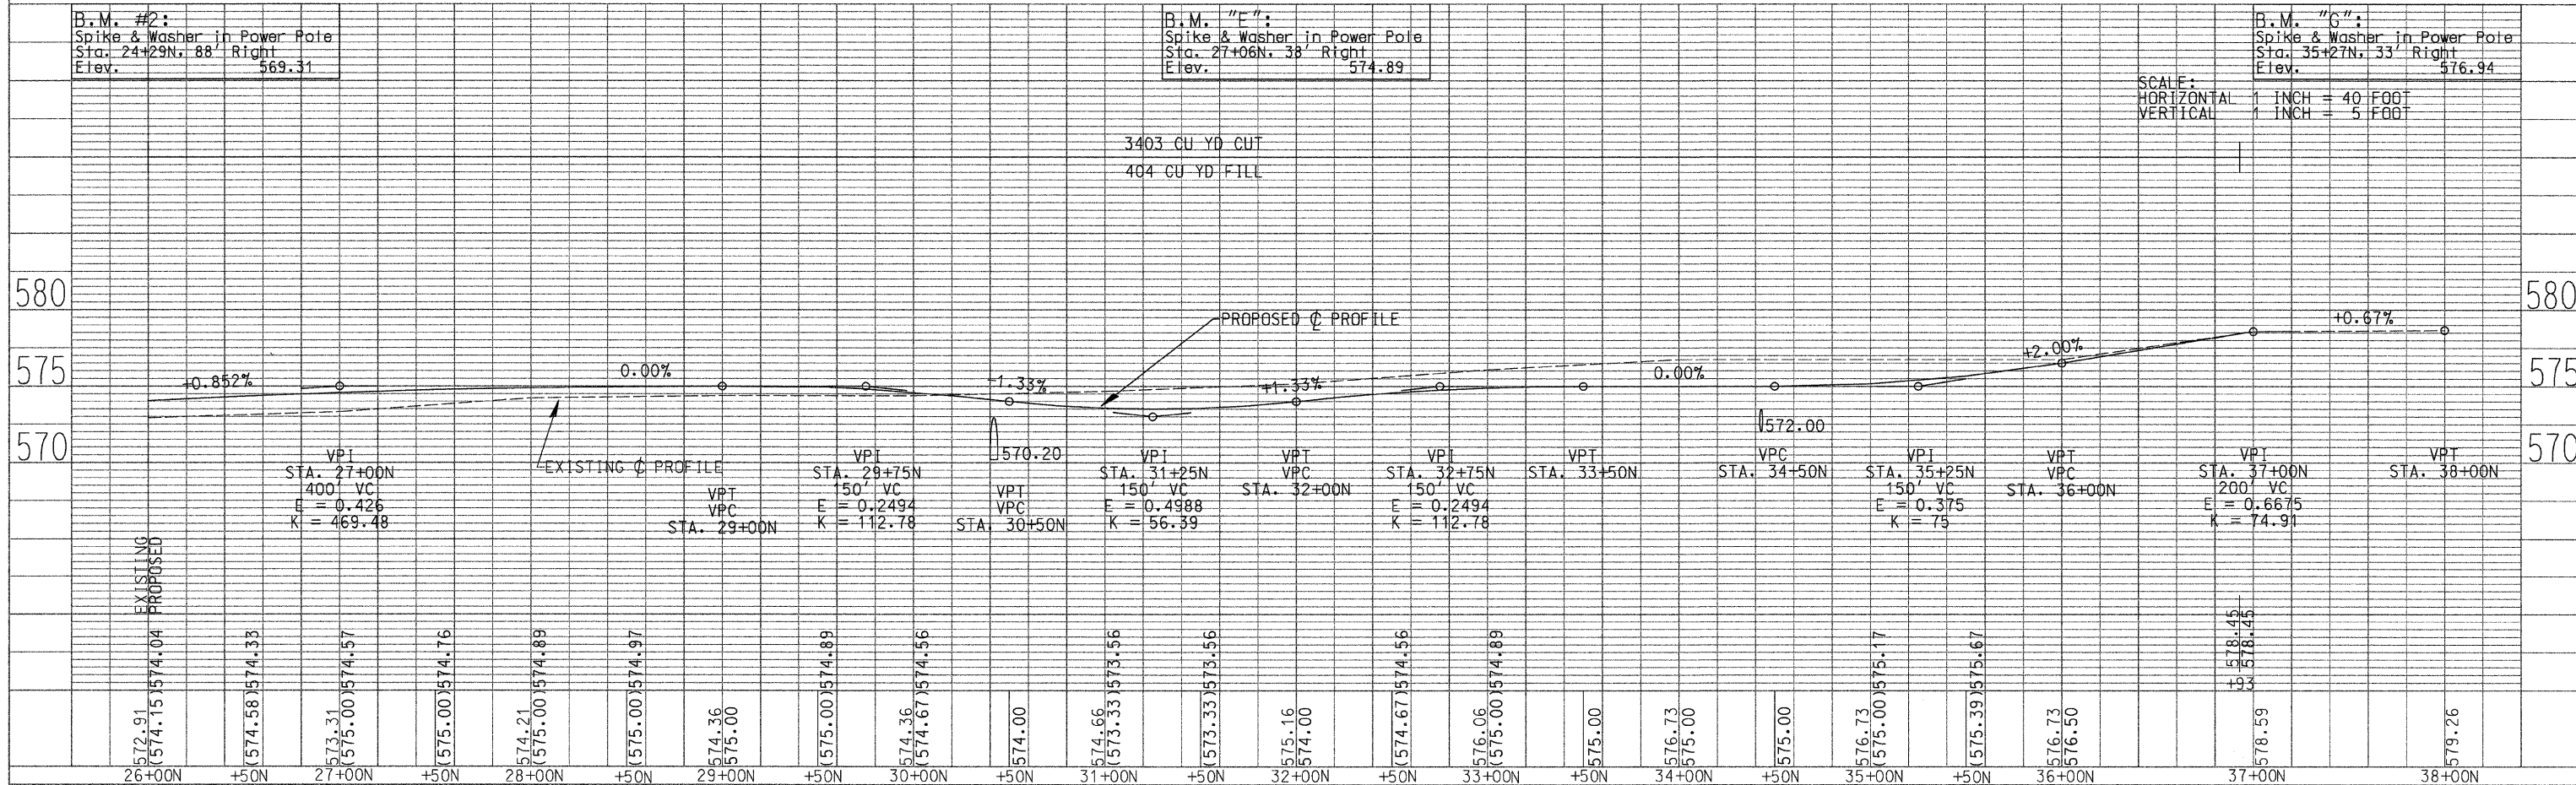

SCALE:
 HORIZONTAL 1 INCH = 40 FEET
 VERTICAL 1 INCH = 5 FEET