
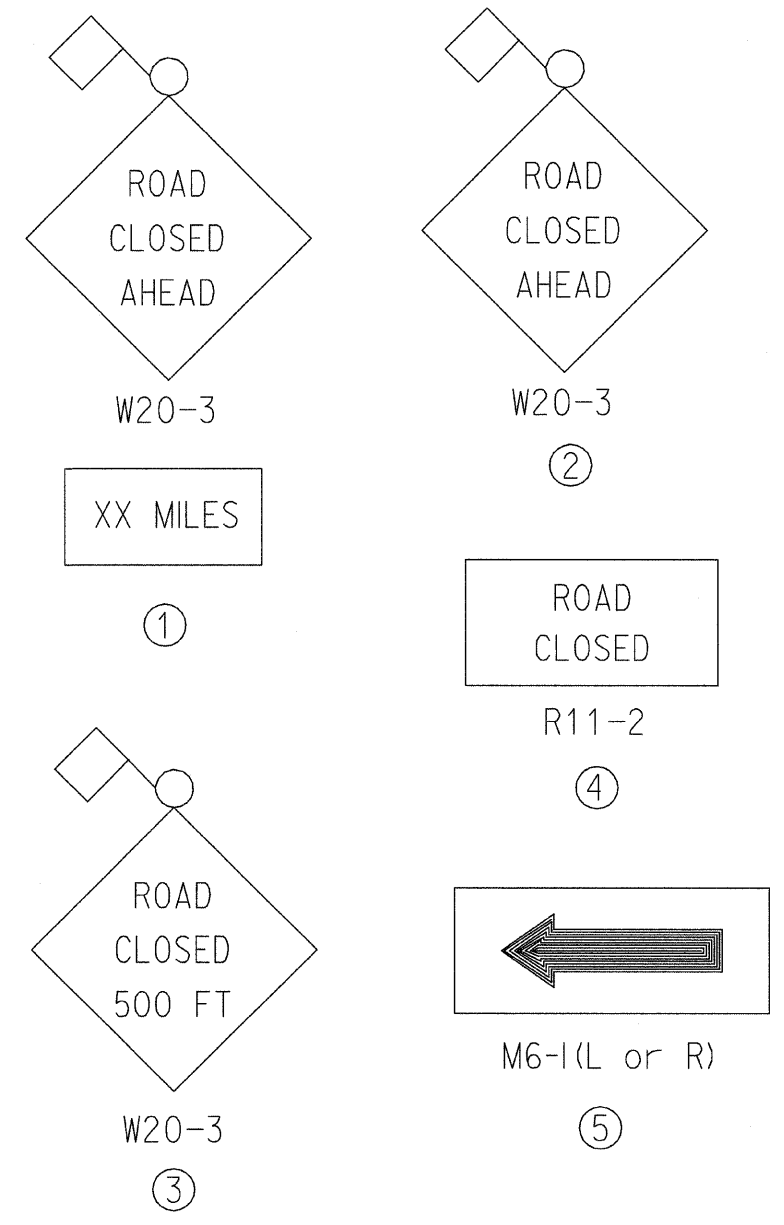


ROUTE NO.	SECTION	COUNTY	TOTAL SHEETS	SHEET NO.
CH 48	85-00221-00-BR	KANKAKEE	56	23
CONTRACT NO. 87374				

TRAFFIC CONTROL PLAN

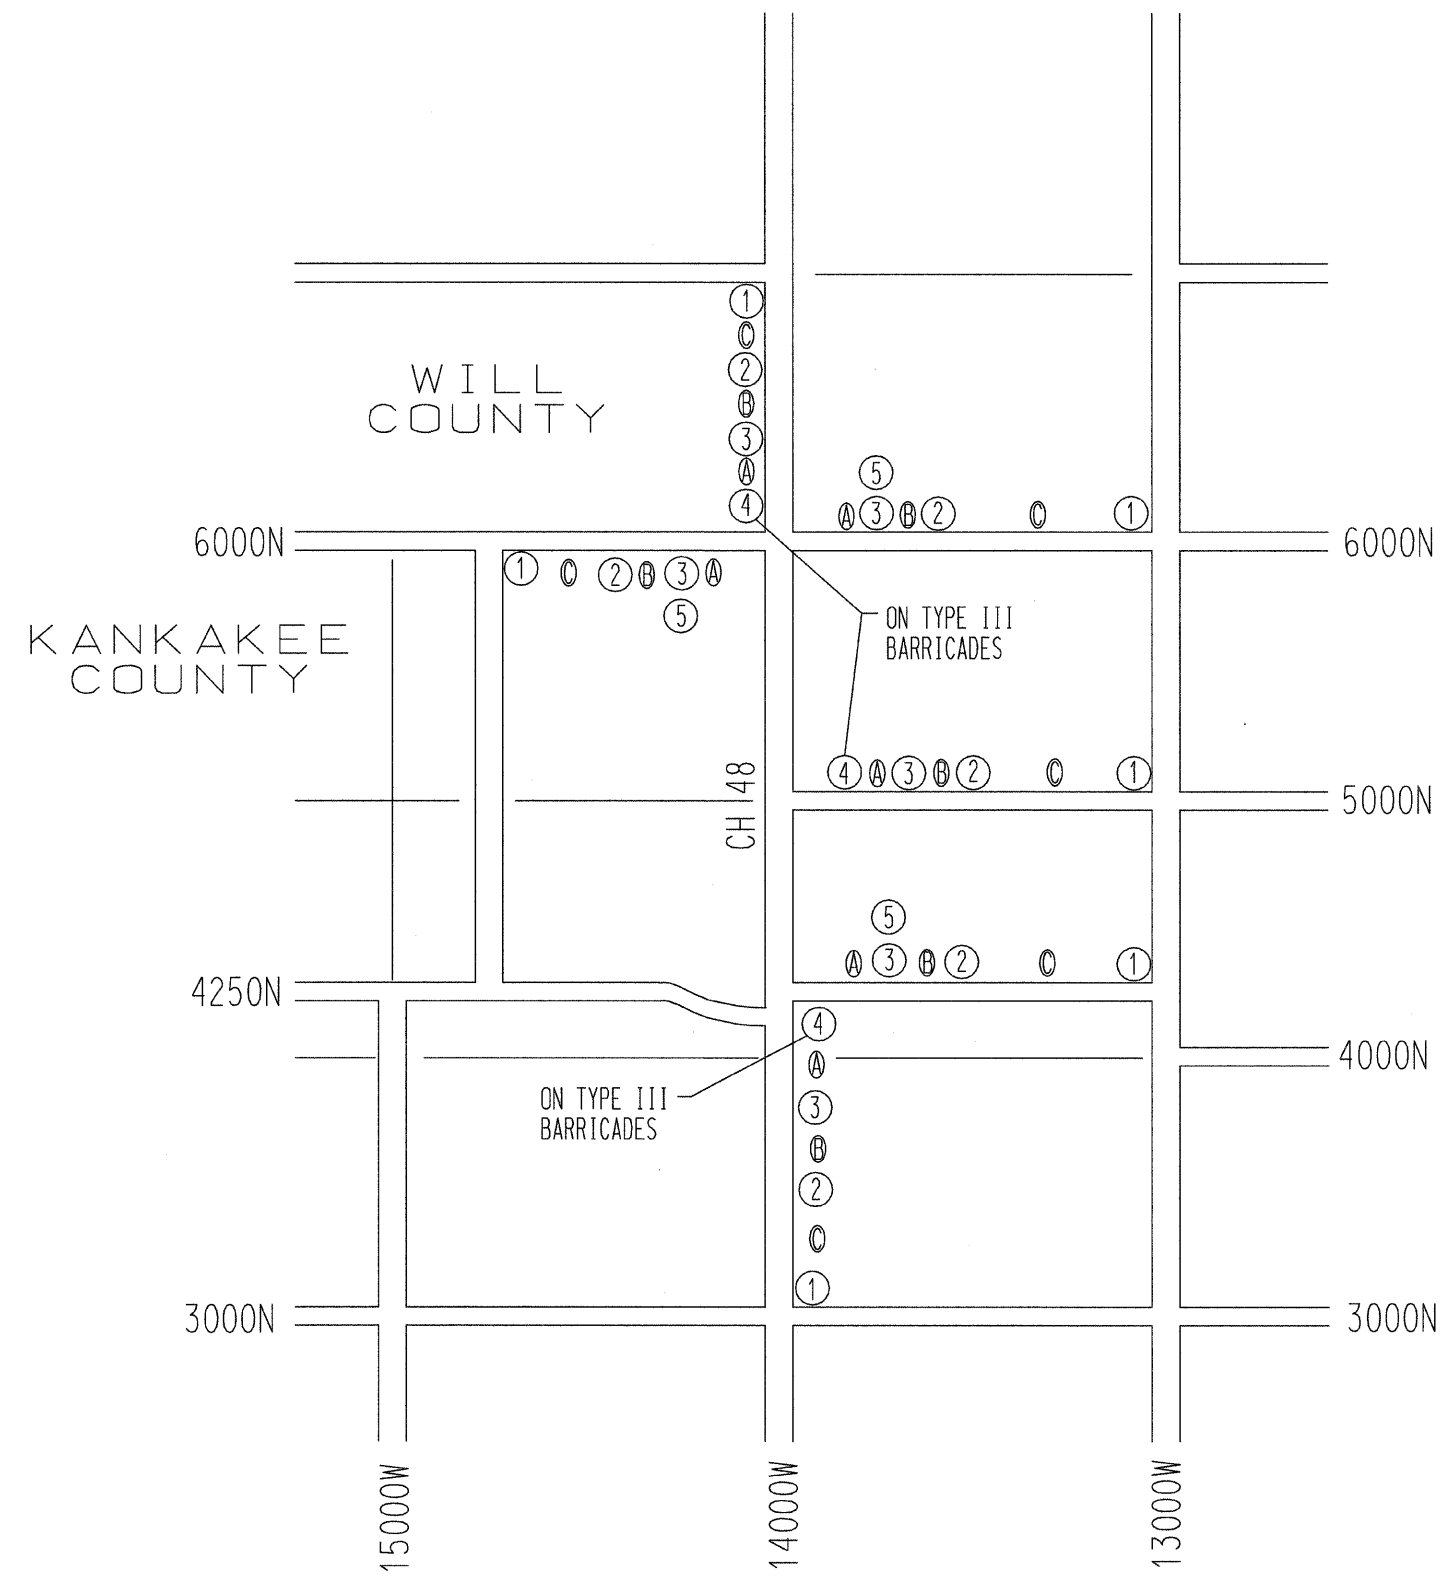

A = 500'
 B = 1000'
 C = VARIABLE