
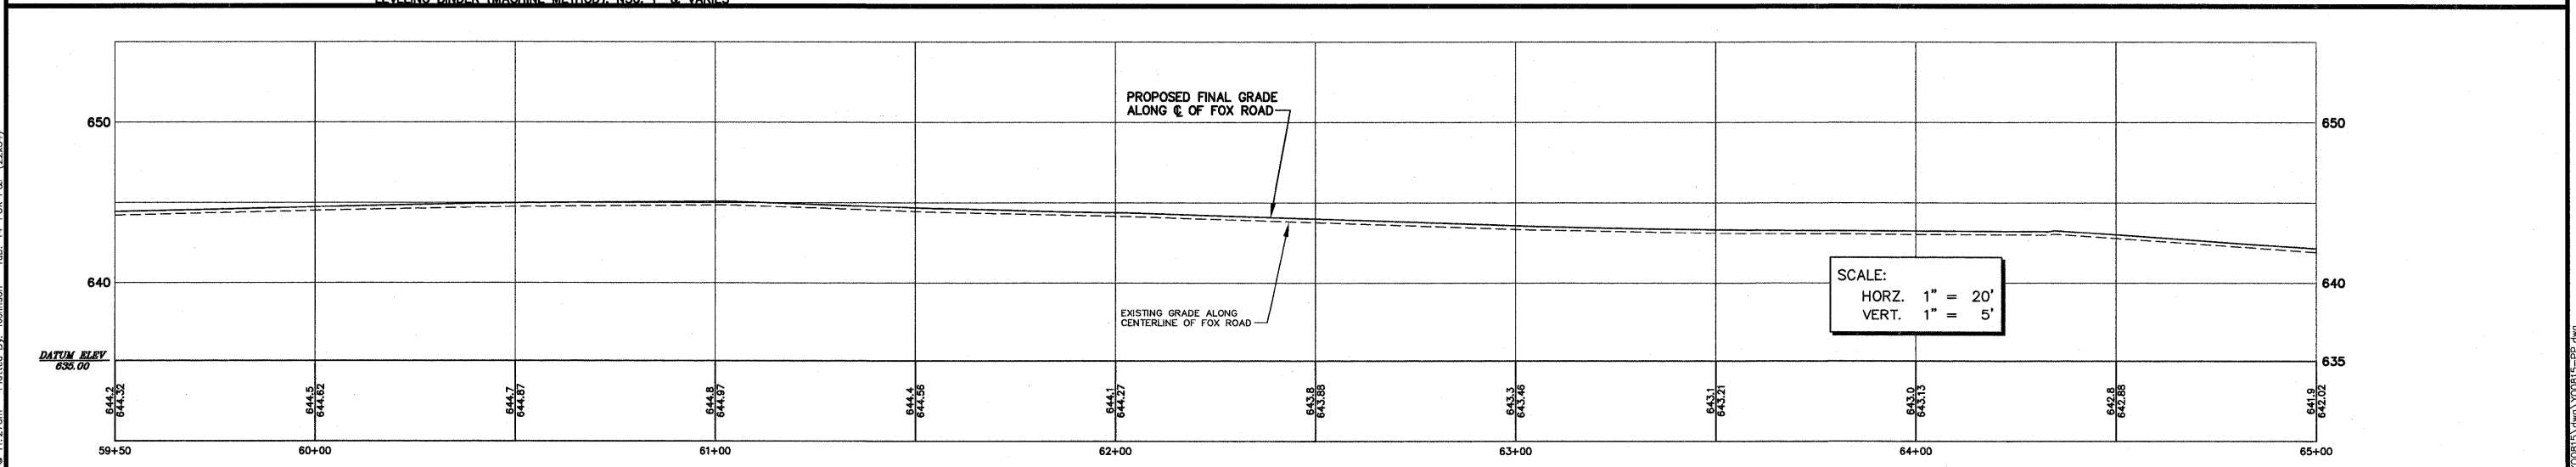
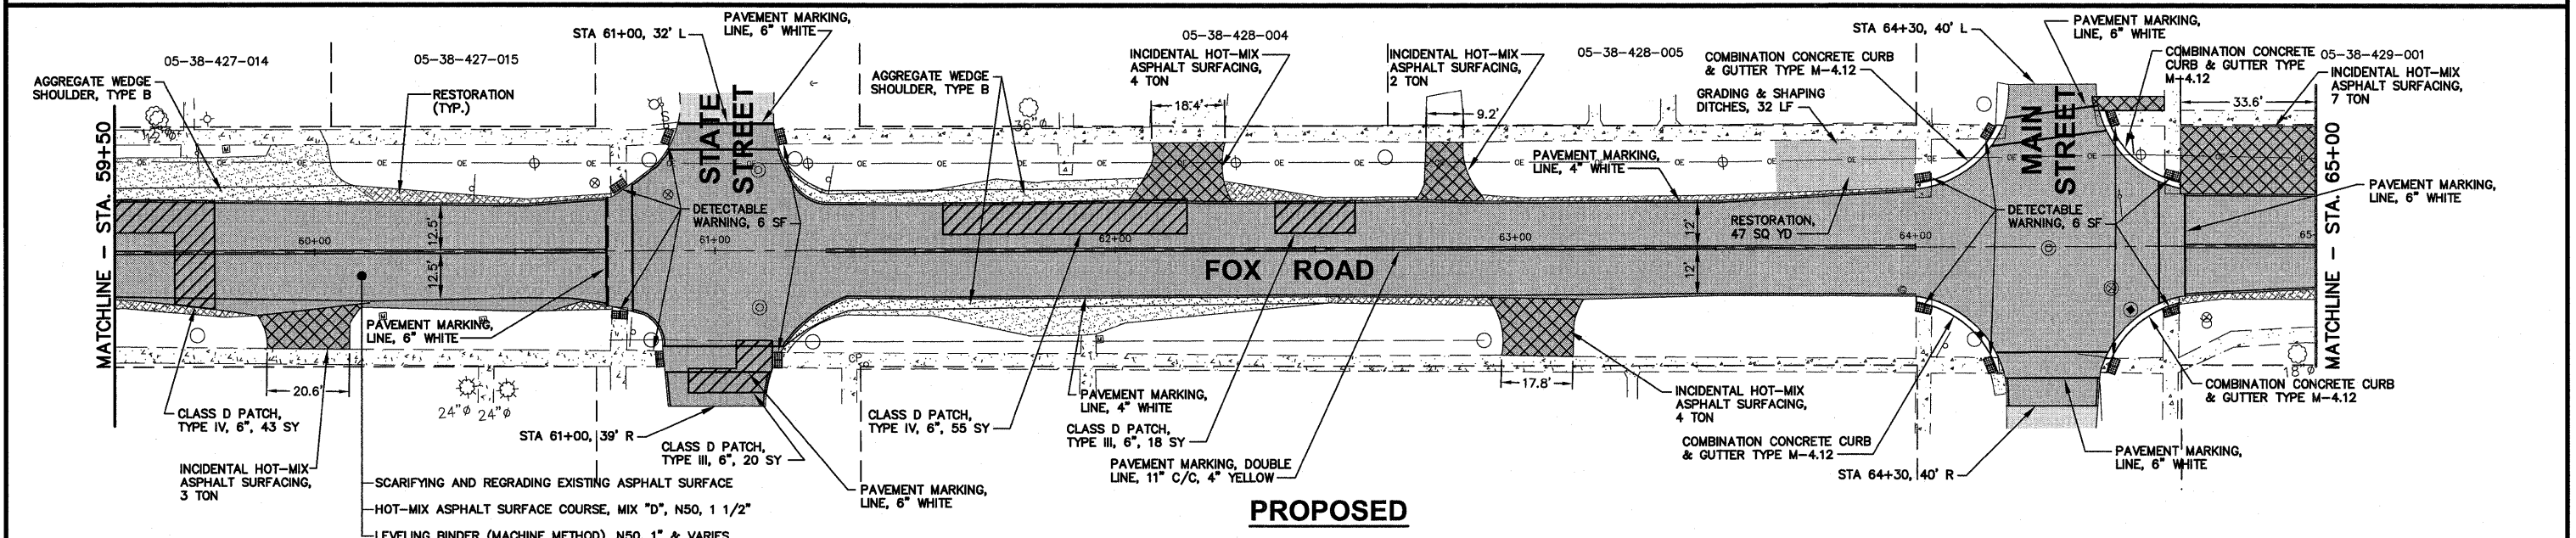


F.A.U. RTB.	SECTION	COUNTY	TOTAL SHEETS	SHEET NO.
2516	08-00037-00-RS	KENDALL	20	14
CONTRACT NO. 87377				
SCALE: 0' 20' 40' FEET				

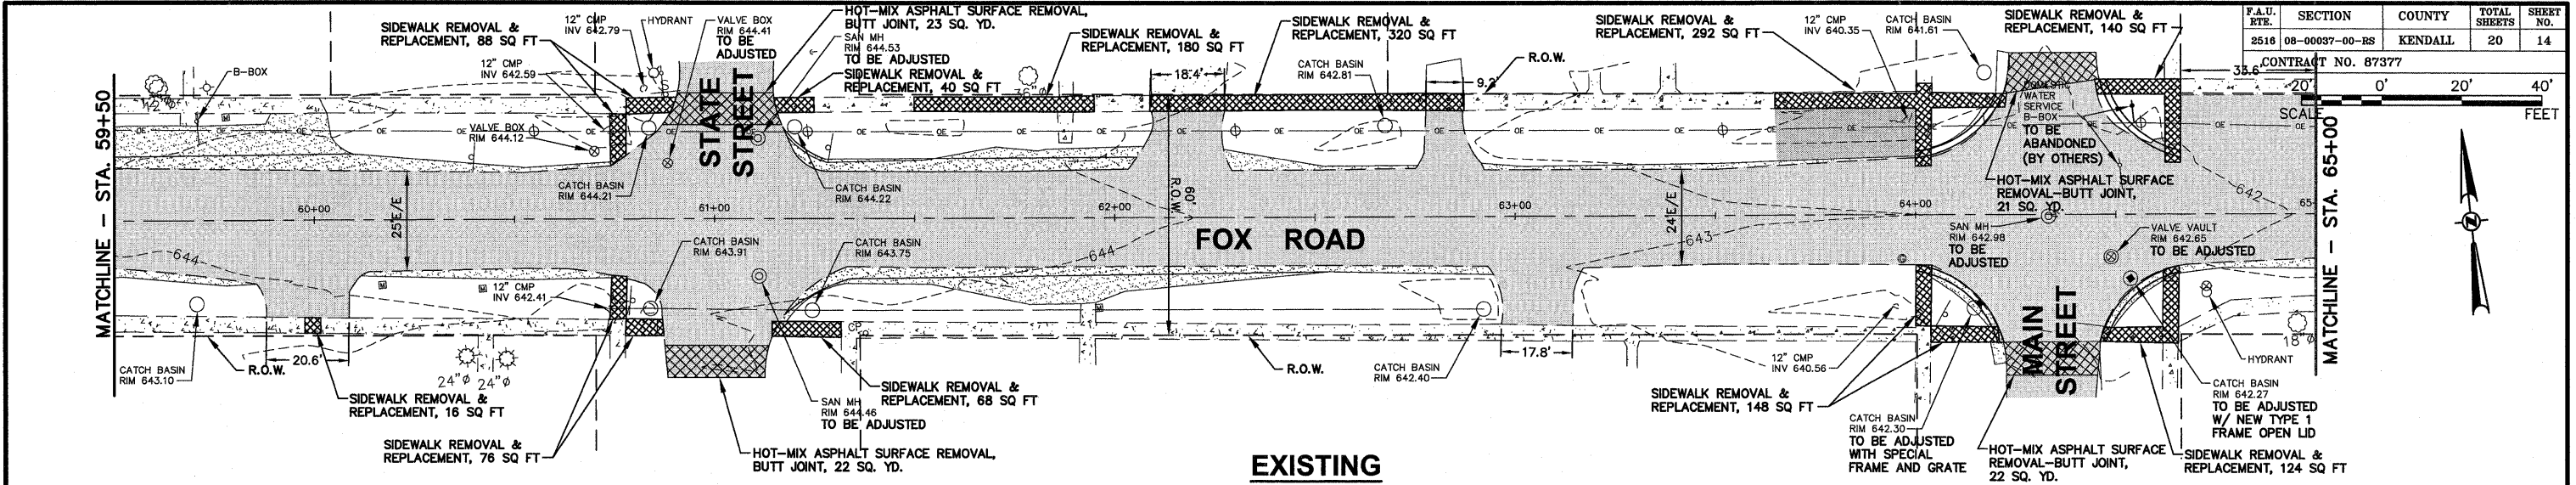

COPYRIGHT © 2009 ENGINEERING ENTERPRISES, INC.

<b>Engineering Enterprises, Inc.</b> Consulting Engineers 52 Wheeler Road Sugar Grove, Illinois 60554 630/466-9350	<b>UNITED CITY OF YORKVILLE</b> 800 GAME FARM ROAD YORKVILLE, ILLINOIS 60560	1	01/28/09	PER IDOT REVIEW
		NO.	DATE	REVISIONS

<b>FOX ROAD LAPP IMPROVEMENTS</b>		<b>PLAN &amp; PROFILE</b>	
		<b>FOX ROAD</b>	
		<b>STA. 59+50 - 65+00</b>	

DATE:	SEPT 2008
PROJECT NO.:	Y00815
FILE NO.:	Y00815-PP
SHEET	<b>14</b> OF <b>20</b>

Plotted: Feb 03, 2009 @ 11:27am - Plotted By: Johnson - Job: 14-FOX P&P (22x34)

PATH: H:\S05RProj\Y00815\dwg\Y00815-PP.dwg