


APPROVED BY \_\_\_\_\_ DISTRICT ENGINEER  
 DATE \_\_\_\_\_

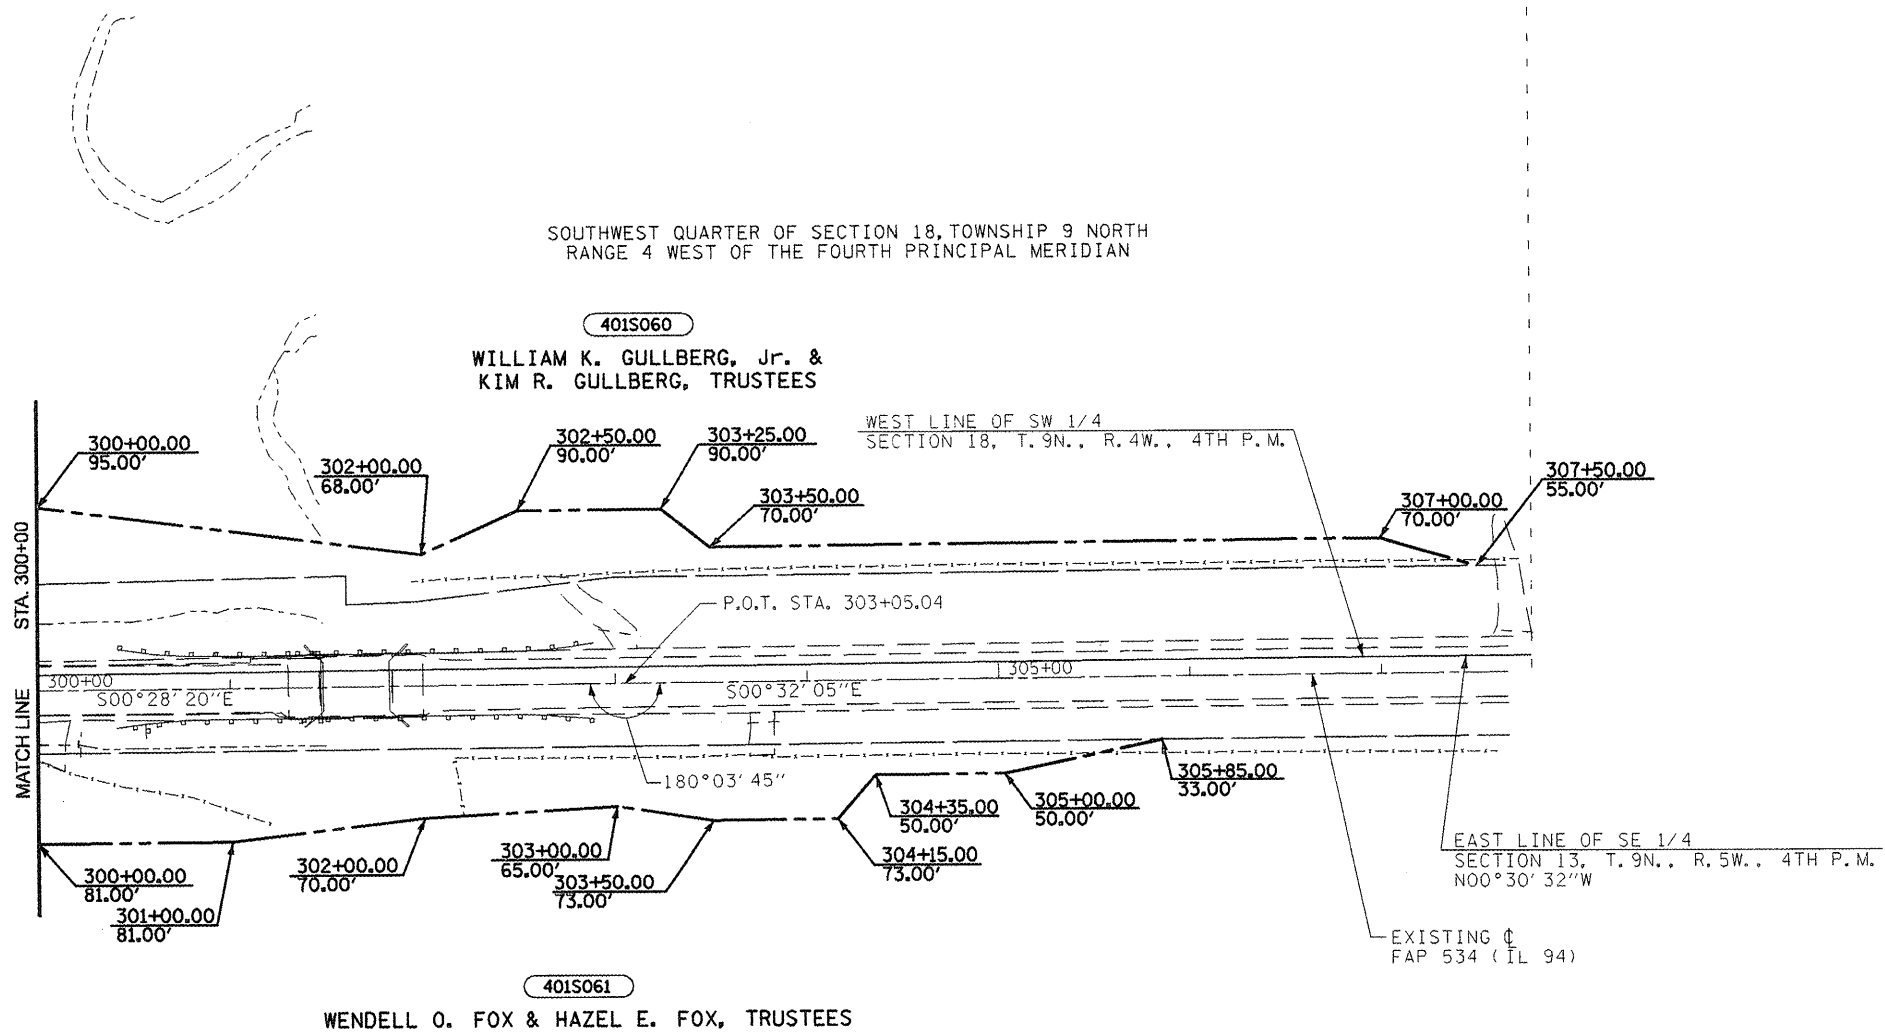

**LEGEND**

- PROPOSED RIGHT OF WAY LINE
- EXISTING RIGHT OF WAY LINE
- PROPOSED TEMPORARY EASEMENT LINE
- PROPERTY LINE
- EXISTING CENTERLINE



DRAWN BY \_\_\_\_\_  
 WRITTEN BY \_\_\_\_\_  
 CHECKED BY \_\_\_\_\_  
 INSPECTED BY \_\_\_\_\_

ALL SURVEY INFORMATION BASED ON THE  
 ILLINOIS STATE PLANE COORDINATE SYSTEM  
 NAD.83, ILLINOIS WEST ZONE, GEOID03  
 APPLICABLE GRID FACTOR = 0.999953199

JOB NO. R-94-001-01	
<b>RIGHT OF WAY PLANS</b>	
F.A.P. ROUTE 534(IL 94)	
PROJECT _____	SECTION 136.137W&RS-3
STATION 300+00	TO _____
STATION 307+50	_____
COUNTY HENDERSON	_____
SCALE 1"=100'	SHEET 54 OF 54