


SURVEYED
 SURVEY PLOTTED
 NOTE BOOK TEMPLATE
 AREAS CHECKED

SURVEYED
 SURVEY PLOTTED
 NOTE BOOK TEMPLATE
 AREAS CHECKED

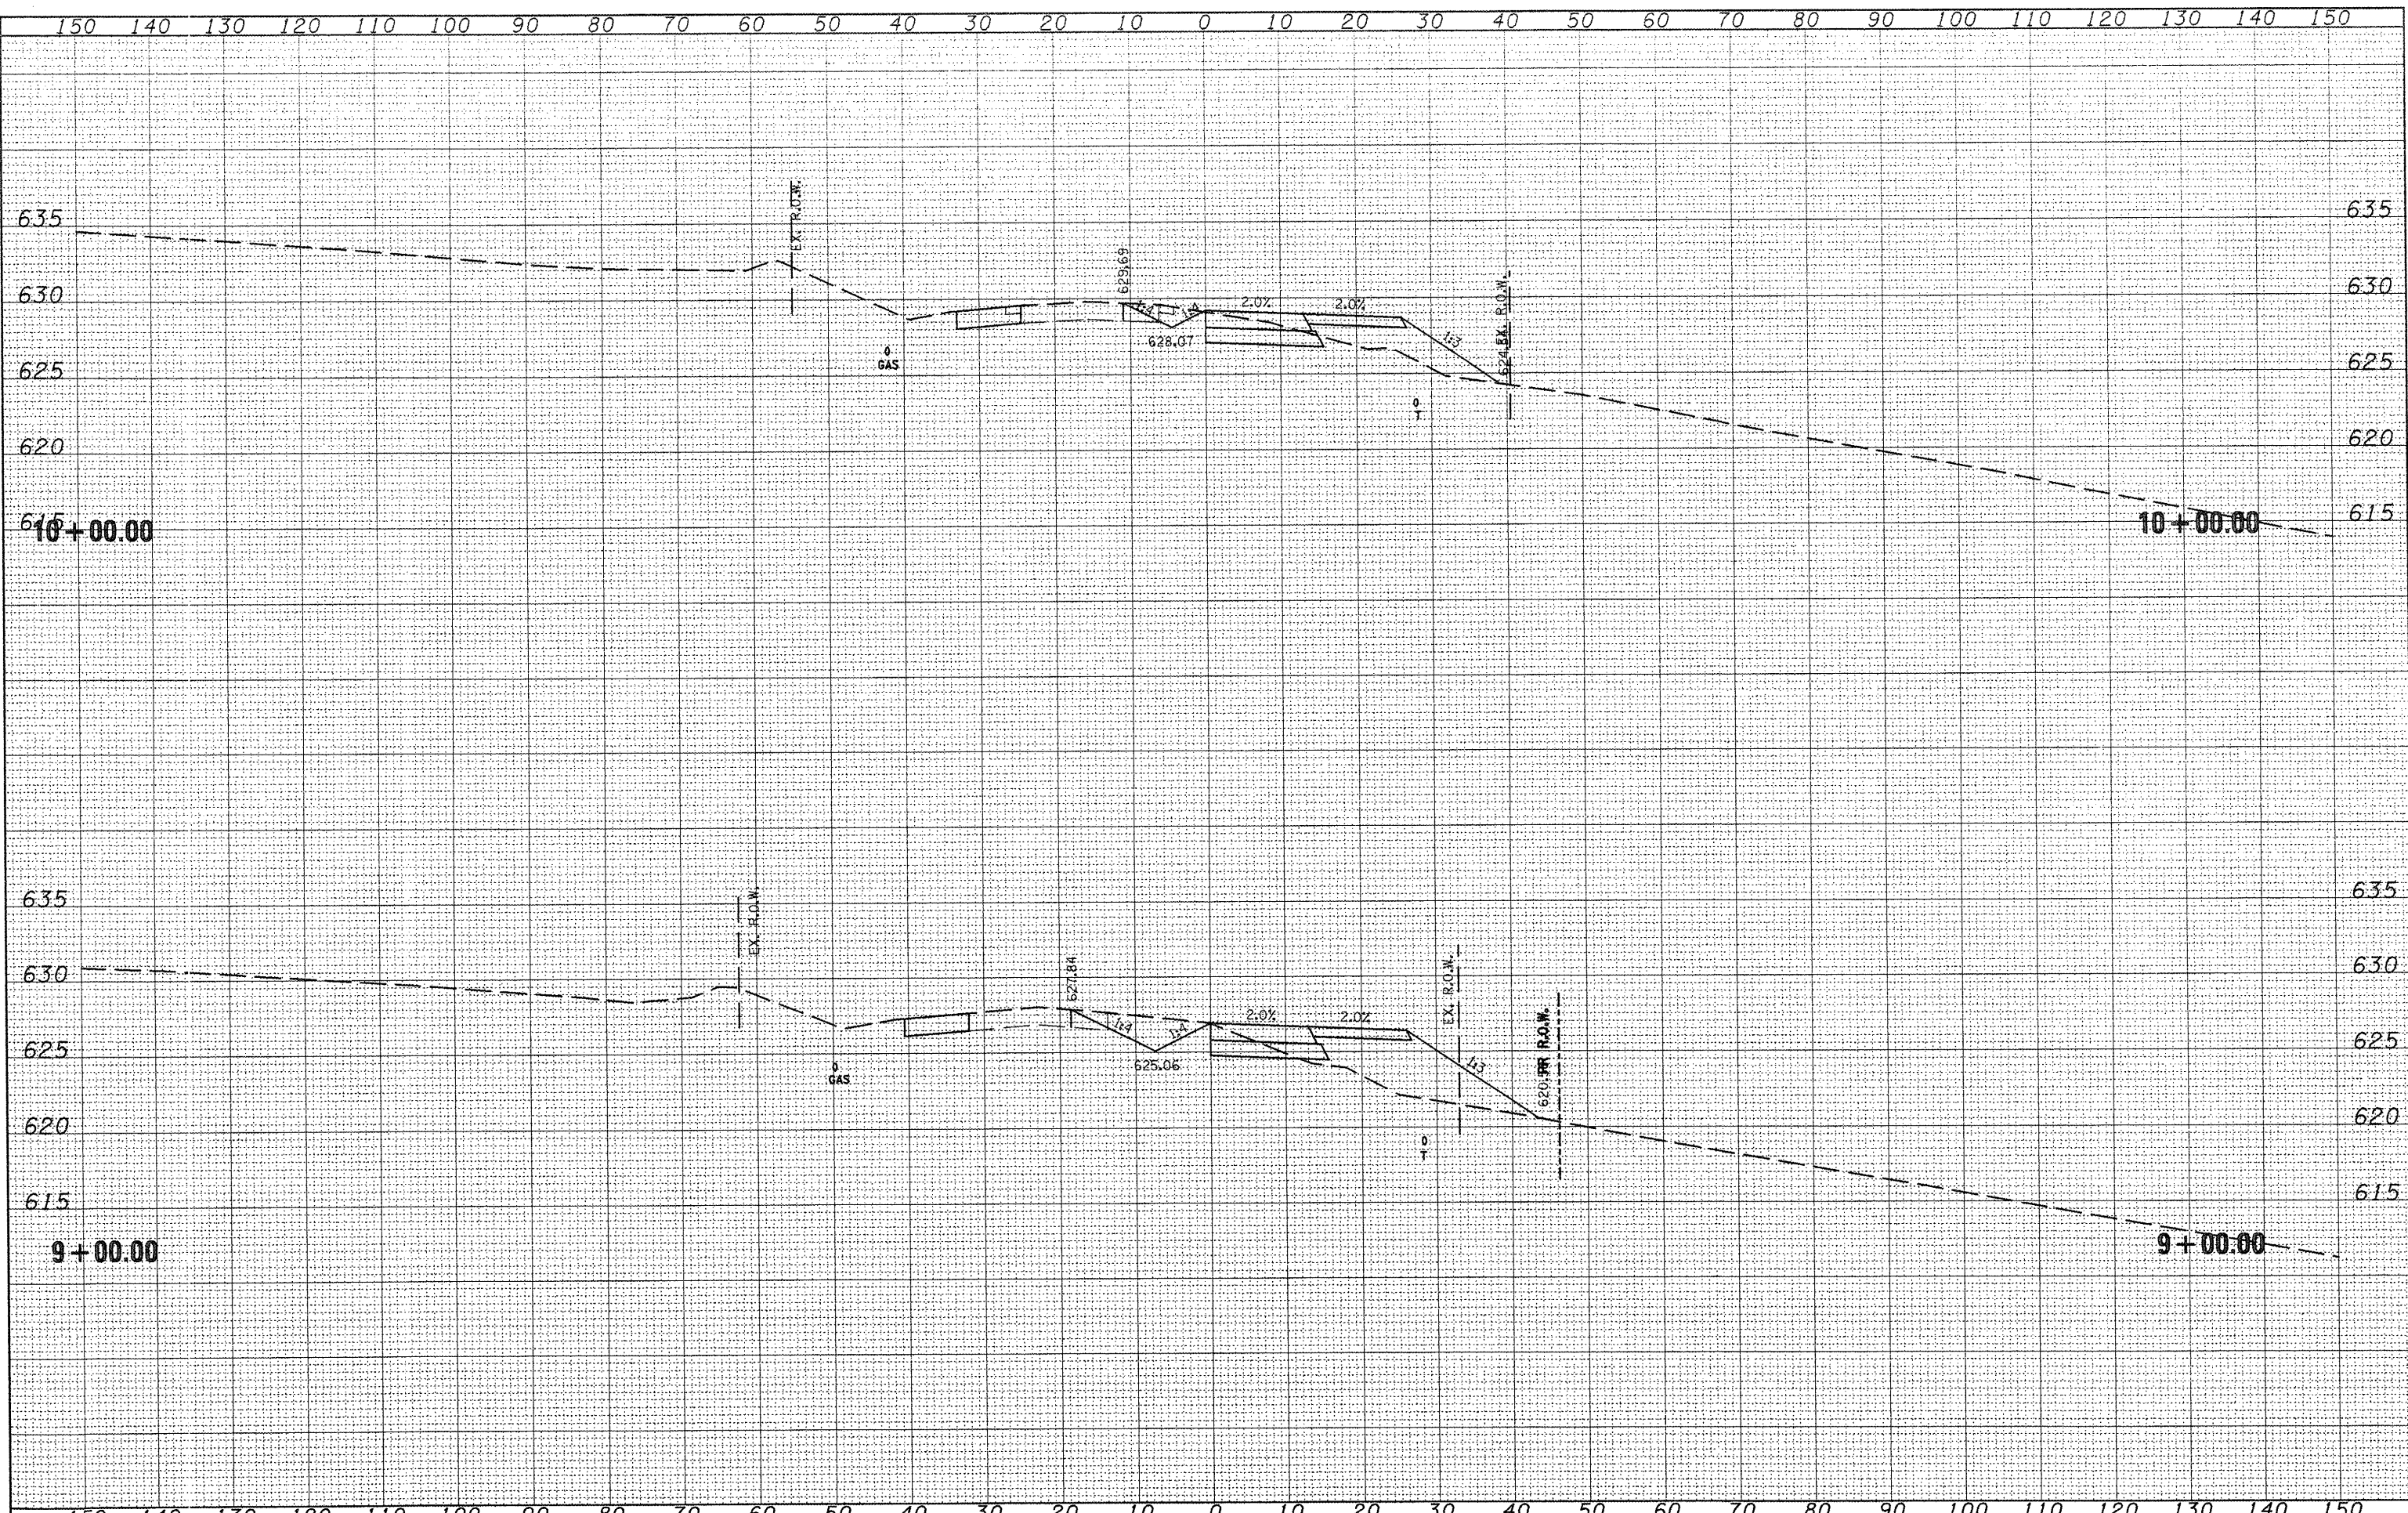

FILE NAME = xsectsheet.dgn

USER NAME = ghudnaam
 PLOT SCALE = 20.0000' / IN.
 PLOT DATE = 1/29/2009

DESIGNED -	REVISED -
DRAWN -	REVISED -
CHECKED -	REVISED -
DATE -	REVISED -

**STATE OF ILLINOIS
 DEPARTMENT OF TRANSPORTATION**

STAGE 3 CROSS SECTIONS

SCALE: SHEET NO. OF SHEETS STA. 9+00.00 TO STA. 10+00.00

F.A.P. RTE.	SECTION	COUNTY	TOTAL SHEETS	SHEET NO.
665 (136,137)W&RS-3;136R;109BR-2	HENDERSON		80	80
CONTRACT NO. 88773			ILLINOIS FED. AID PROJECT	