


EVA MARIE LINK TURST

FENCE REMOVAL = 2,706 FEET  
 (DUE TO THE SURVEY NOT BEING UP TO DATE, FENCE  
 REMOVAL WAS CALCULATED BY USING THE APPRAISAL RECORDS  
 FOR INDIVIDUAL PROPERTY OWNERS)

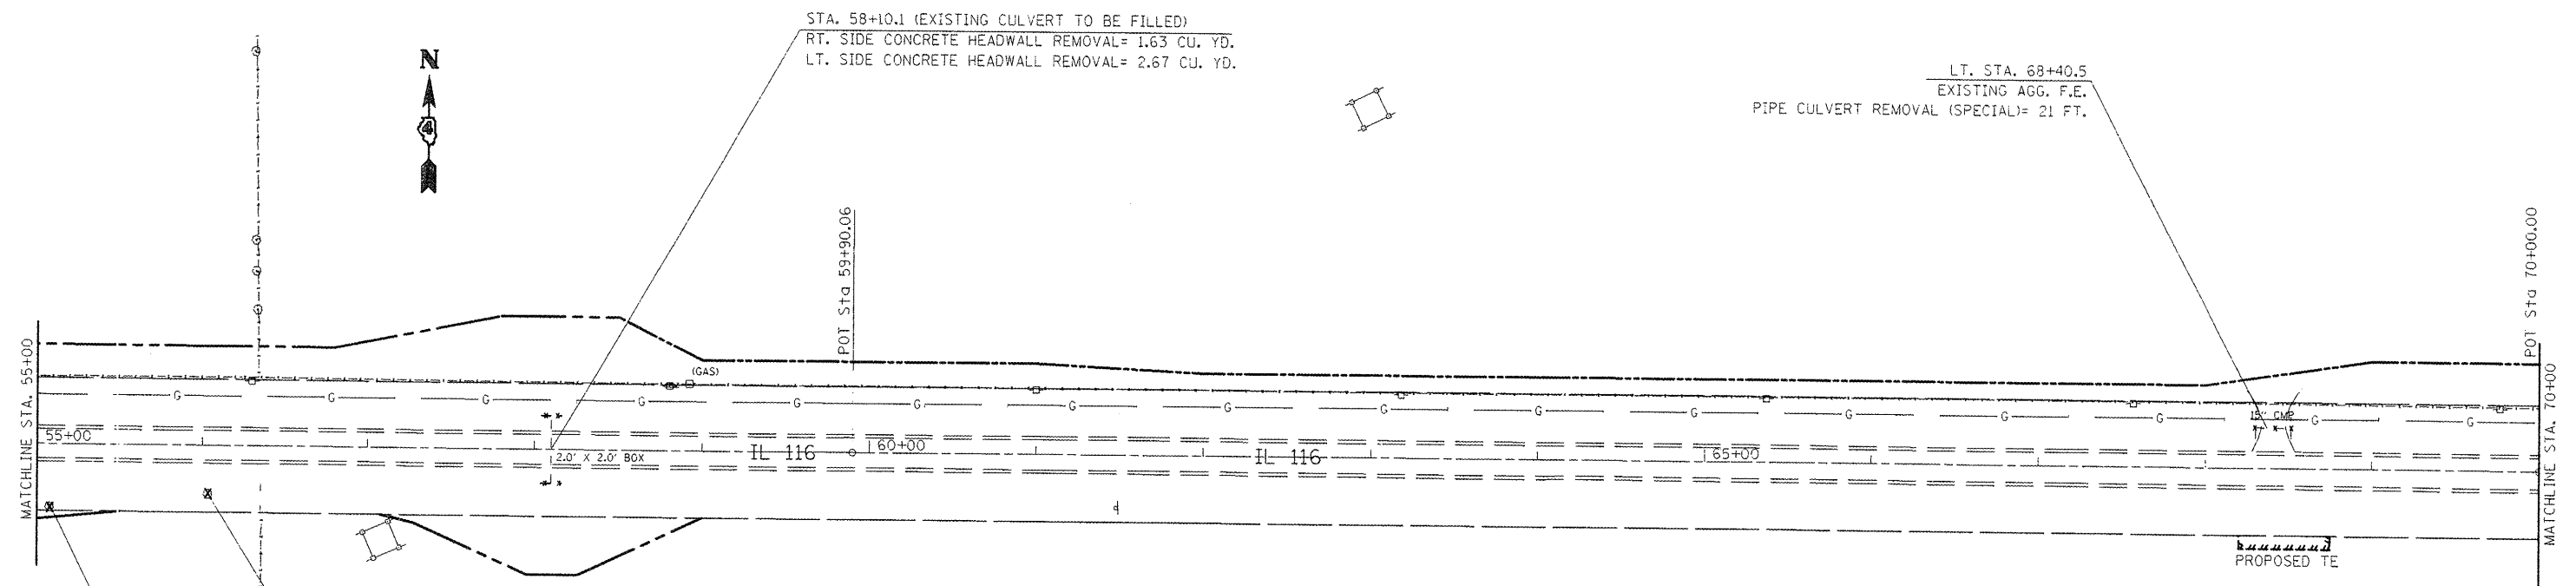

REMOVAL OF EXIST. INTAKE PIPES (STAND PIPES) AND PLUGGING FIELD TILES ON  
 CARGILL PROPERTY WITHIN R.O.W. SHALL BE PAID FOR AS PER ARTICLE 109.04.  
 (SEE PLAT SHEETS FOR THE EXACT CARGILL PROPERTY LIMITS)

RT. STA. 56+00  
 TREE REMOVAL (OVER 15 UNITS DIAMETER)  
 28.1 UNITS

RT. STA. 54+00  
 TREE REMOVAL (OVER 15 UNITS DIAMETER)  
 42.0 UNITS

**LEGEND**

	PAVEMENT REMOVAL
	PAVEMENT BREAKING
	HMA SURFACE REMOVAL-BUTT JOINT

MIN. DEPTH	UTILITY	COMPANY
4'-0"	PETROLEUM	BUCKEYE PARTNERS, L.P.
40"	OIL	BP AMOCO
2'-6"	TELEPHONE	FRONTIER COMMUNICATIONS
2'-0"	CABLE T.V.	MEDIACOM COMMUNICATIONS
3'-0"	ELECTRIC	AMEREN IP
2'-6"	NATURAL GAS	NICOR
4'-0"	WATER	DALLAS RURAL WATER DIST.

**PLAN NOTES**

- REMOVAL OF SAPLINGS, BUSHES AND ROOTS SHALL BE REMOVED AND DISPOSED OF AS REQUIRED BY ARTICLE 201
- SEE TREE REMOVAL TABLE FOR STATIONING AND QUANTITY
- REFER TO THE GENERAL NOTE AND/OR THE UNDERDRAIN, SPECIAL DETAIL IF ANY PIPE UNDERDRAINS OR FIELD TILE ARE ENCOUNTERED DURING CONSTRUCTION
- DUE TO THE POOR CONDITION OF THE EXISTING E.O.P ALONG BOTH SIDES OF IL ROUTE 116, QUANTITIES WERE INCLUDED FOR THE CONTRACTOR TO SAW CUT AND REMOVE PAVEMENT AT THE LOCATIONS AND WIDTHS SPECIFIED IN THE EXISTING TYPICALS. THIS WORK SHALL BE PAID FOR AS EITHER PAVEMENT REMOVAL AND/OR PAVEMENT REMOVAL. SPECIAL.

FILE NAME = sh01.dgn	USER NAME = russelln	DESIGNED -	REVISED -
		DRAWN -	REVISED -
		CHECKED -	REVISED -
		DATE - 1/28/2009	REVISED -

**STATE OF ILLINOIS  
 DEPARTMENT OF TRANSPORTATION**

**EXISTING UTILITY INFORMATION AND REMOVAL ITEMS**

SCALE: 1"=50' SHEET NO. OF SHEETS STA. 55+00 TO STA. 70+00

F.A.P. RTE.	SECTION	COUNTY	TOTAL SHEETS	SHEET NO.
665	(136,137)W&RS-3(136)109BR-2	HENDERSON	94	94
FED. ROAD DIST. NO. 4 (ILLINOIS) FED. AID PROJECT				

**CONTRACT NO. 88773**