


INGHRAM TRUST

FENCE REMOVAL = 2,409 FEET
 (DUE TO THE SURVEY NOT BEING UP TO DATE, FENCE
 REMOVAL WAS CALCULATED BY USING THE APPRAISAL RECORDS
 FOR INDIVIDUAL PROPERTY OWNERS)

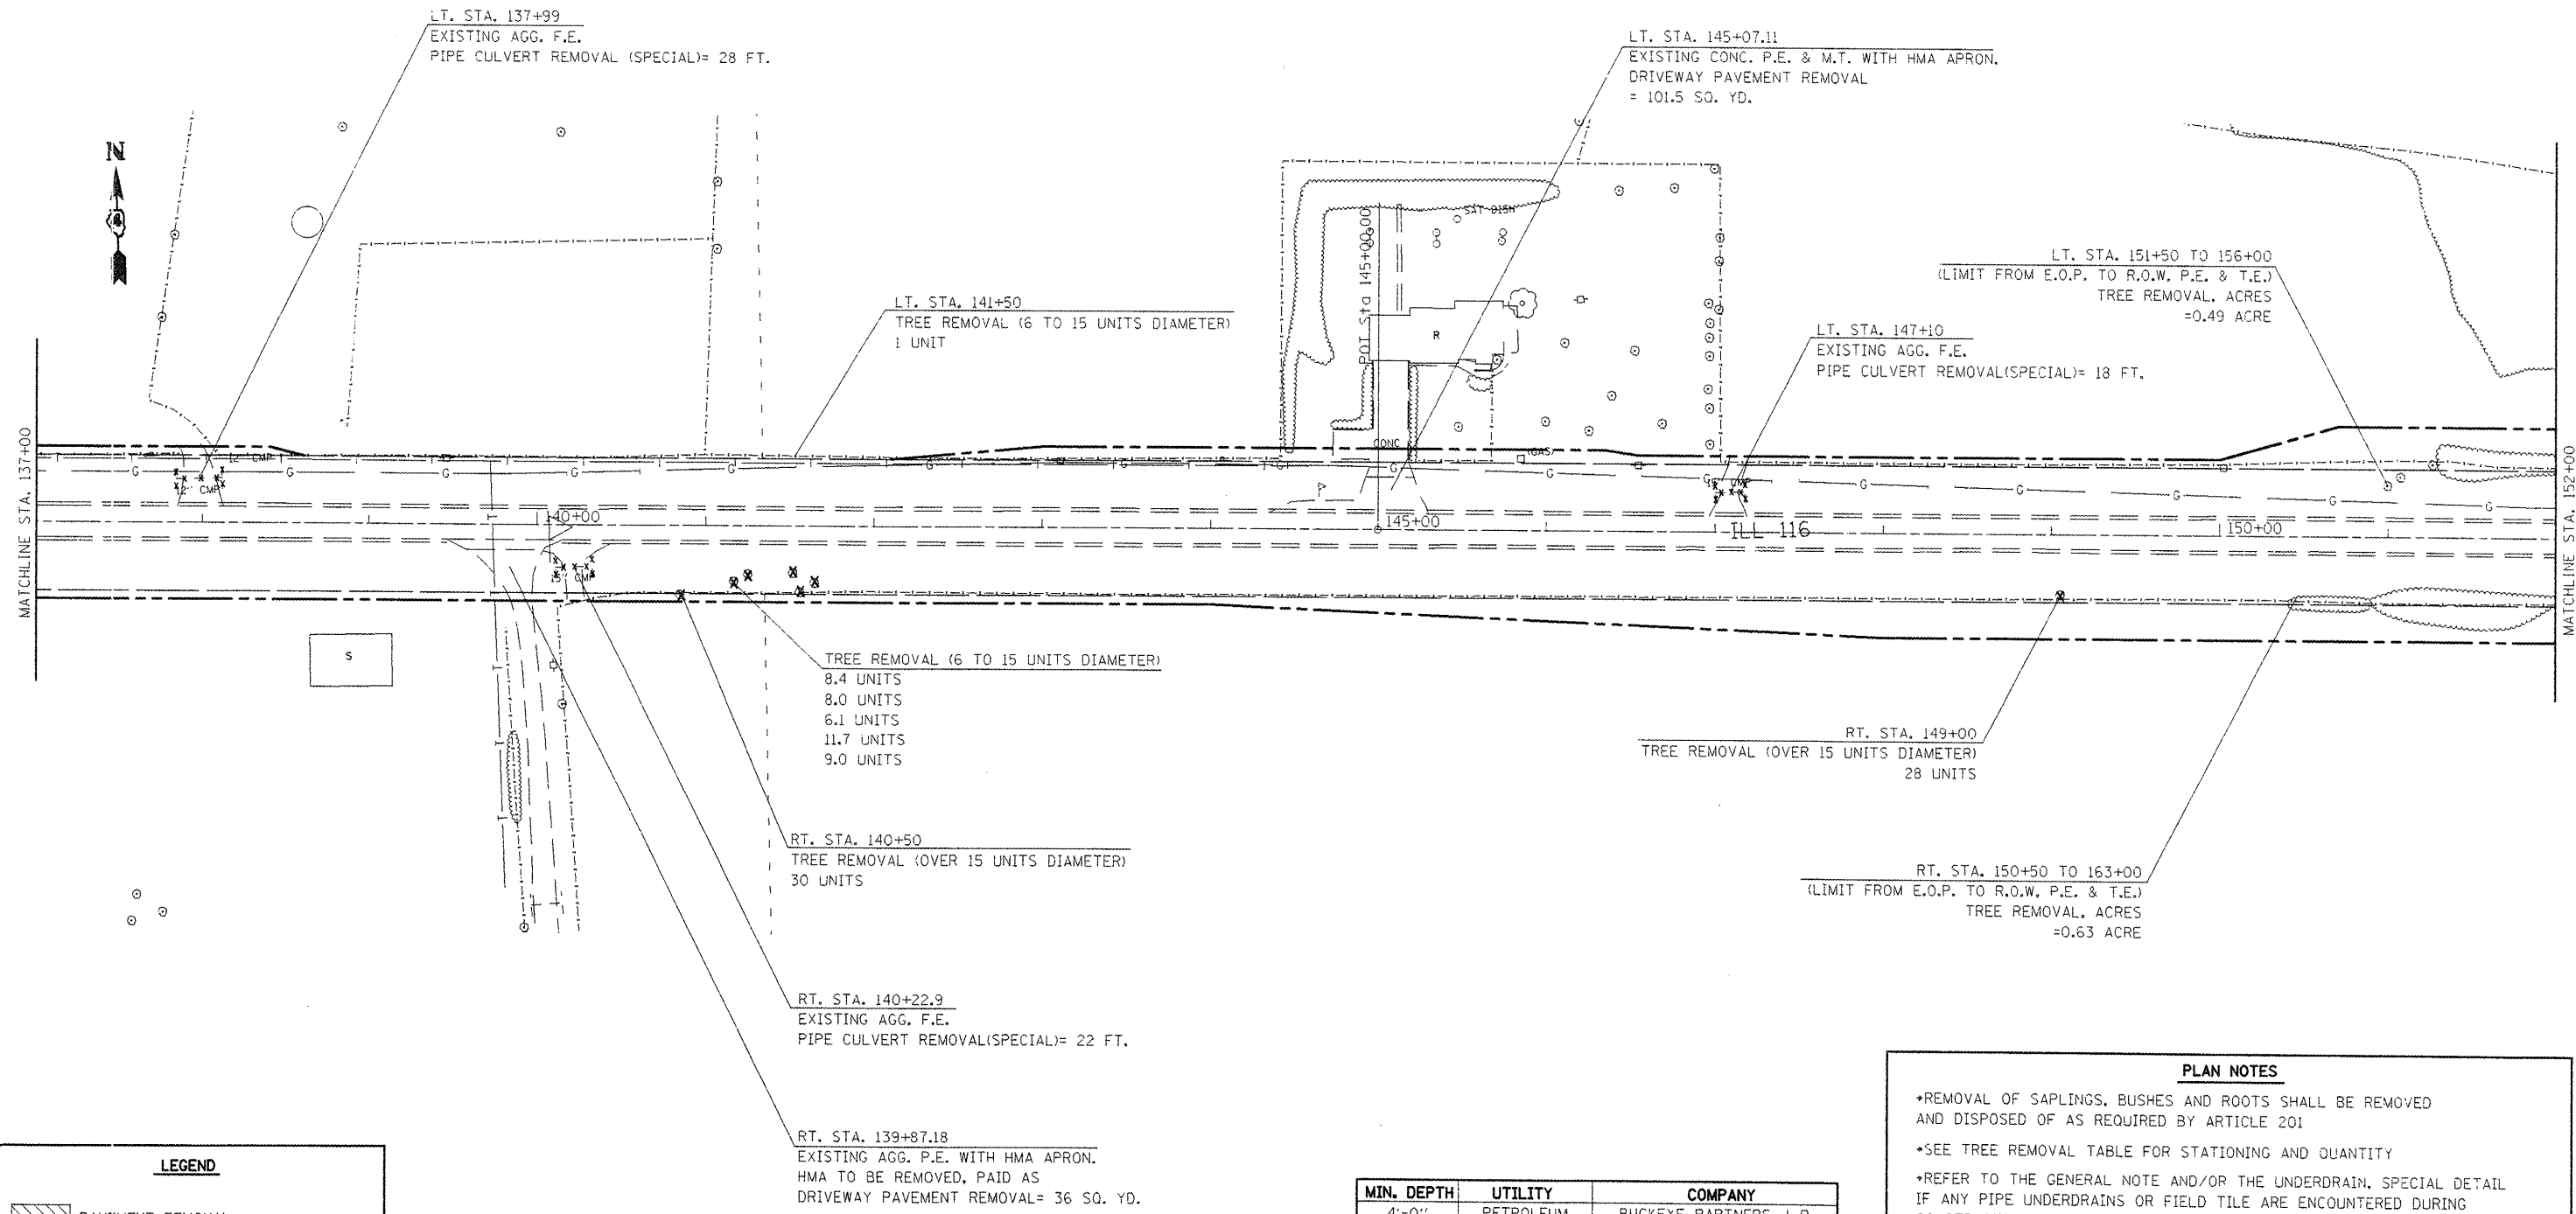

LEGEND

	PAVEMENT REMOVAL
	PAVEMENT BREAKING
	HMA SURFACE REMOVAL-BUTT JOINT

PLAN NOTES

- *REMOVAL OF SAPLINGS, BUSHES AND ROOTS SHALL BE REMOVED AND DISPOSED OF AS REQUIRED BY ARTICLE 201
- *SEE TREE REMOVAL TABLE FOR STATIONING AND QUANTITY
- *REFER TO THE GENERAL NOTE AND/OR THE UNDERDRAIN, SPECIAL DETAIL IF ANY PIPE UNDERDRAINS OR FIELD TILE ARE ENCOUNTERED DURING CONSTRUCTION
- *DUE TO THE POOR CONDITION OF THE EXISTING E.O.P. ALONG BOTH SIDES OF IL ROUTE 116, QUANTITIES WERE INCLUDED FOR THE CONTRACTOR TO SAW CUT AND REMOVE PAVEMENT AT THE LOCATIONS AND WIDTHS SPECIFIED IN THE EXISTING TYPICALS. THIS WORK SHALL BE PAID FOR AS EITHER PAVEMENT REMOVAL AND/OR PAVEMENT REMOVAL, SPECIAL.

MIN. DEPTH	UTILITY	COMPANY
4'-0"	PETROLEUM	BUCKEYE PARTNERS, L.P.
40"	OIL	BP AMOCO
2'-6"	TELEPHONE	FRONTIER COMMUNICATIONS
2'-0"	CABLE T.V.	MEDIACOM COMMUNICATIONS
3'-0"	ELECTRIC	AMEREN IP
2'-6"	NATURAL GAS	NICOR
4'-0"	WATER	DALLAS RURAL WATER DIST.

FILE NAME = sh101.dgn	USER NAME = russellm	DESIGNED -	REVISED -
		DRAWN -	REVISED -
		CHECKED -	REVISED -
		DATE -	REVISED -

STATE OF ILLINOIS
 DEPARTMENT OF TRANSPORTATION

EXISTING UTILITY INFORMATION AND REMOVAL ITEMS

SCALE: 1"=50'

SHEET NO. OF SHEETS STA. 137+00 TO STA. 152+00

F.A.P. RTE.	SECTION	COUNTY	TOTAL SHEETS	SHEET NO.
665	(136.137)W&RS-3s136r109BR-2	HENDERSON		100
FED. ROAD DIST. NO. 4 ILLINOIS FED. AID PROJECT				CONTRACT NO. 88773