




LONGITUDINAL SECTION

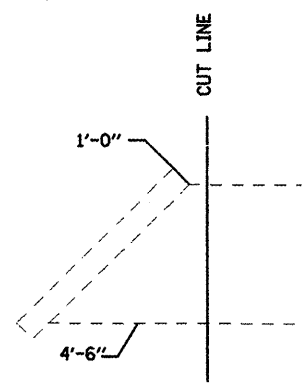

CUT DIAGRAM 1

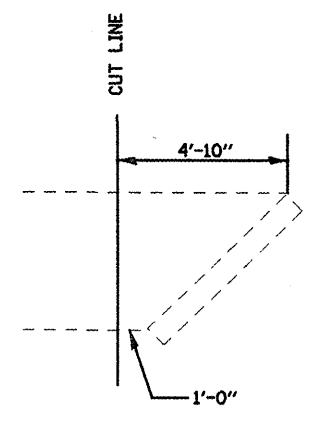

CUT DIAGRAM 2

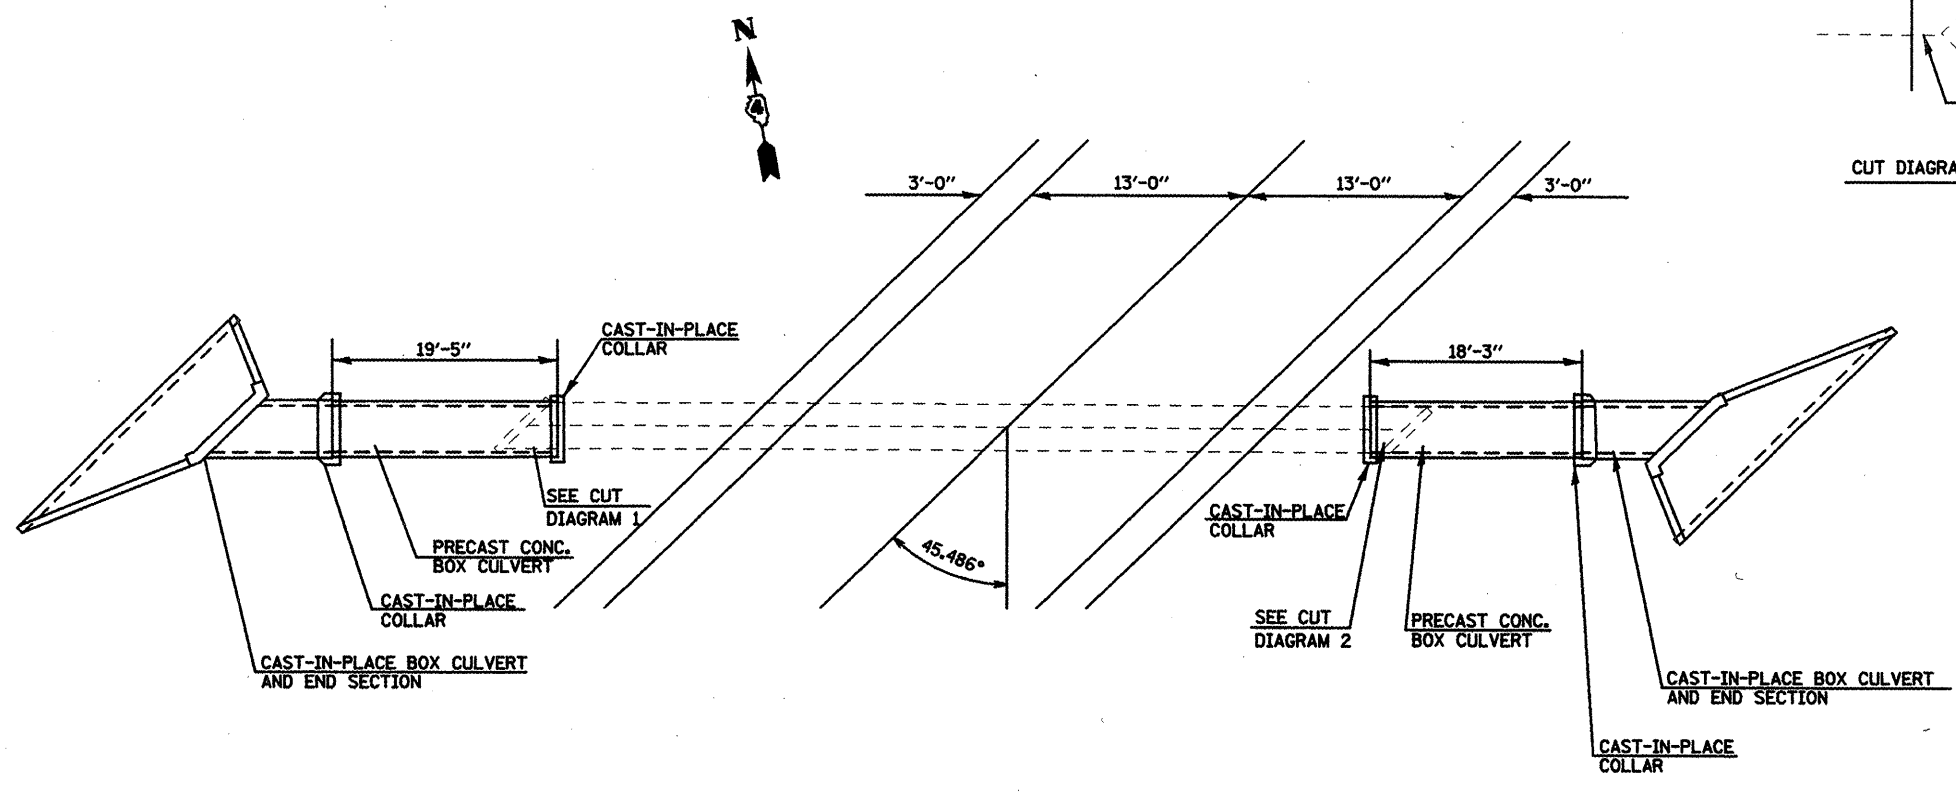

PLAN

DRAWING NOT TO SCALE

FILE NAME = dr-aindet01.dgn	USER NAME = ghdineam	DESIGNED -	REVISED -	STATE OF ILLINOIS DEPARTMENT OF TRANSPORTATION	STA. 98+00 4' X 6' BOX CULVERT EXTENSION DETAIL	F.A.P. RTE.	SECTION	COUNTY	TOTAL SHEETS	SHEET NO.
PLT SCALE = 1/80.0000" / IN.	CHECKED -	REVISED -	665			1136.137W&RS-31136R109BR-1	HENDERSON	125		
PLT DATE = 1/28/2009	DATE -	REVISED -	CONTRACT NO. 88773							
			SCALE:			SHEET NO. OF SHEETS	STA. TO STA.	FED. ROAD DIST. NO.	ILLINOIS FED. AID PROJECT	