



ROADWAY CROSS SECTION VIEW

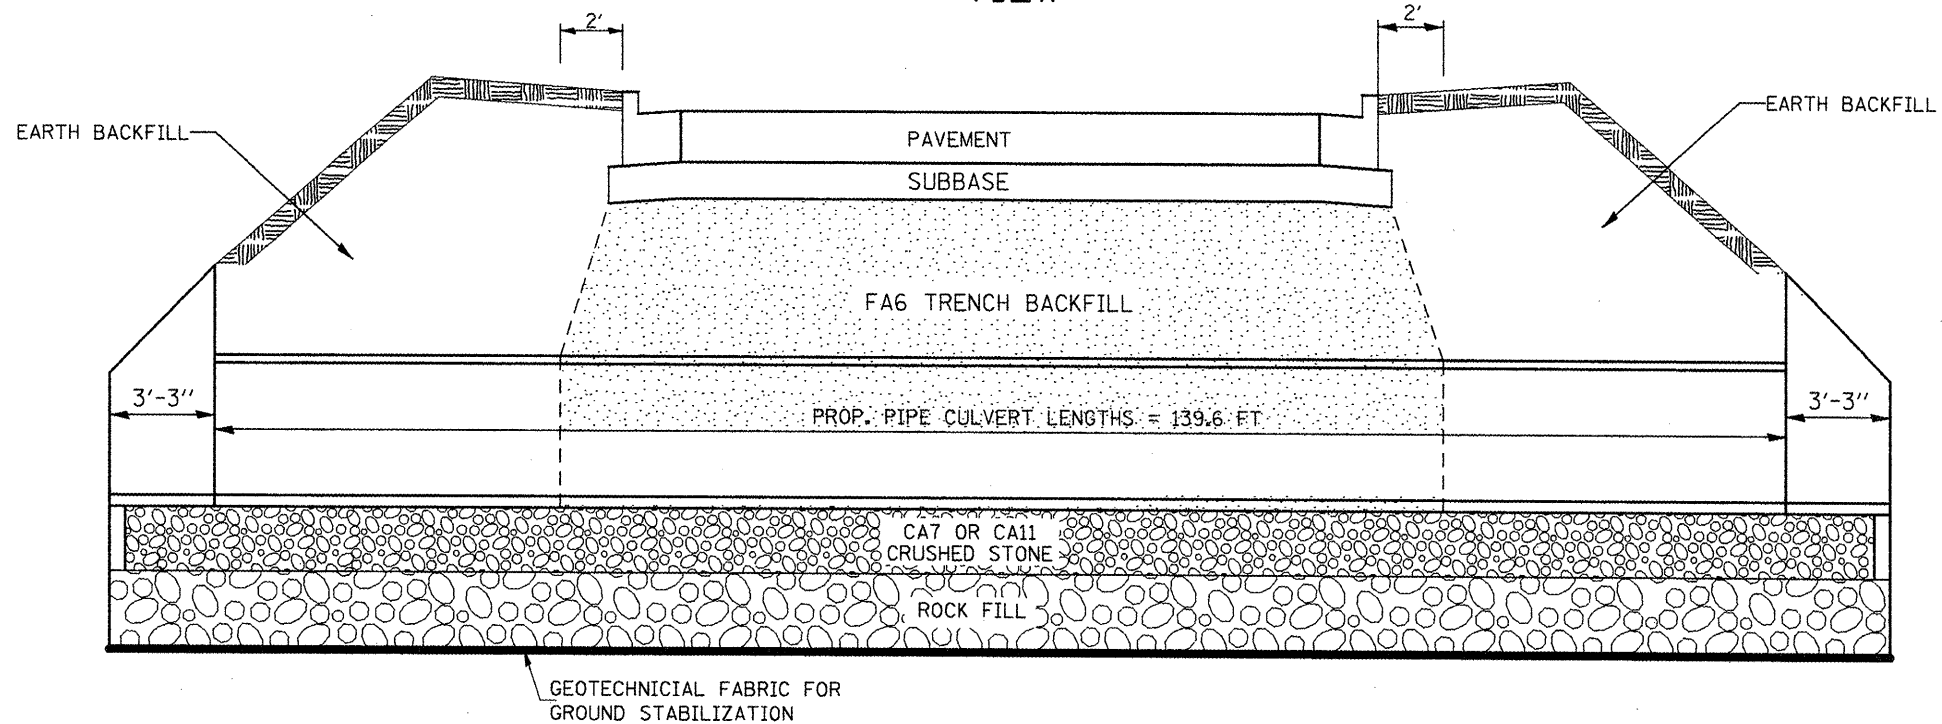

ROADWAY PROFILE VIEW

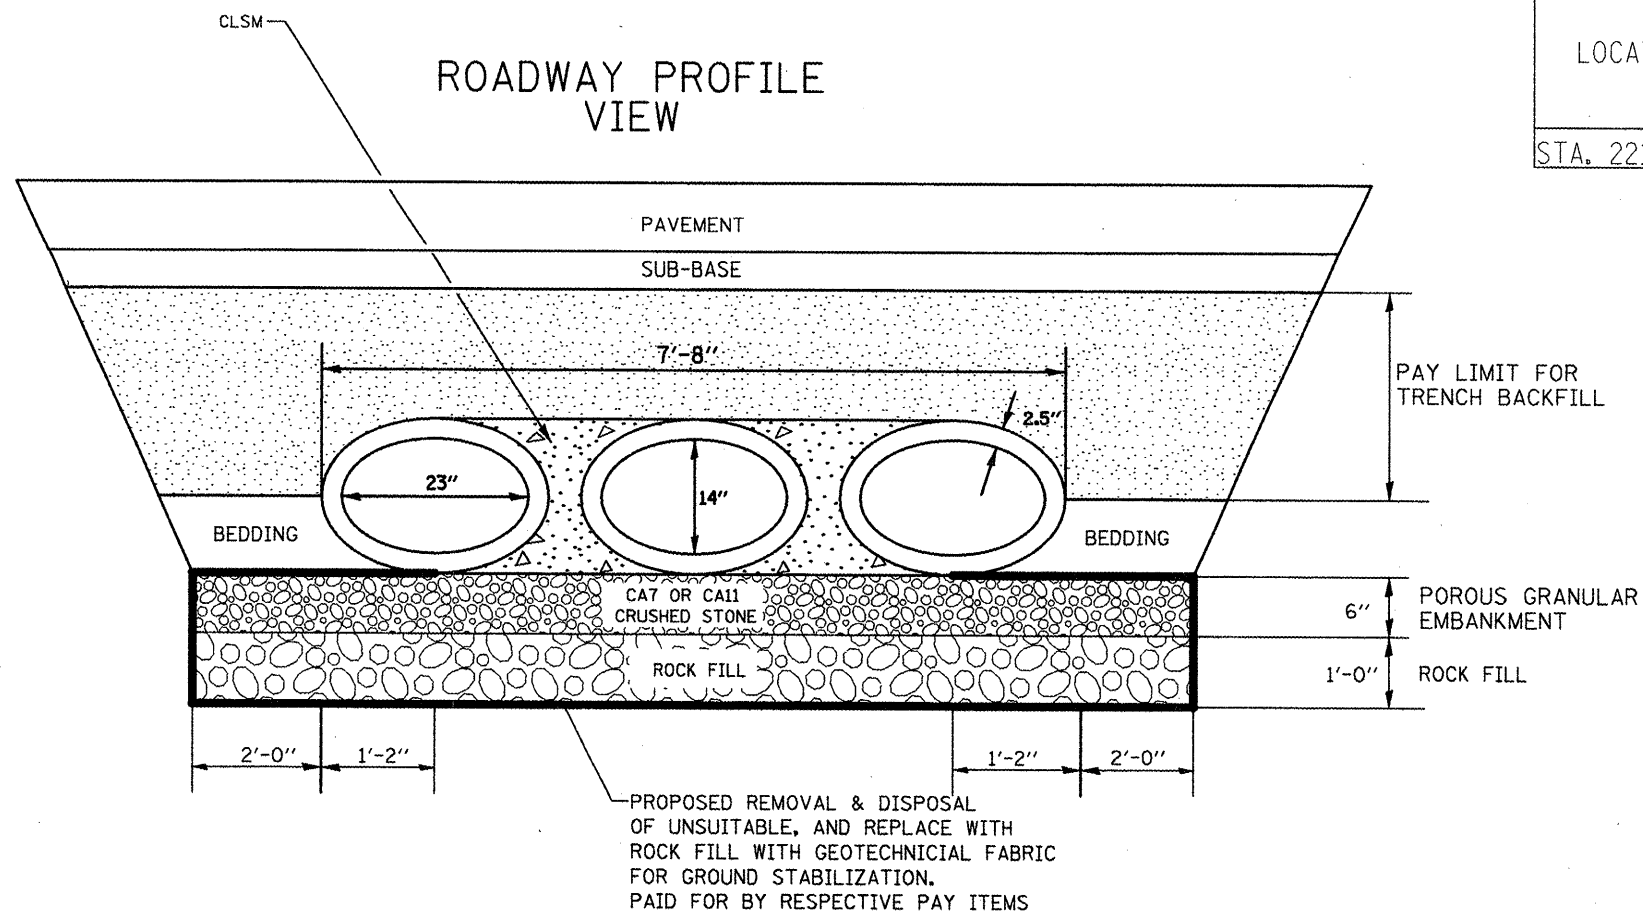

LOCATION	WIDTH	LENGTH	ROCK FILL	GEOTECH. FABRIC	REMOVAL OF UNSUITABLE MATERIAL	TRENCH BACKFILL	CLSM
	FEET	FEET	TON	SQ YD	CU YD	CU YD	CU YD
STA. 221+68.46	11.67	139.6	123.7	325.9	90.5	44.5	13.6

NOTES:

1. STRUCTURE EXCAVATION AND BACKFILL SHALL BE IN ACCORDANCE WITH SECTION 542 AND PAYMENT FOR STRUCTURE EXCAVATION SHALL BE IN ACCORDANCE TO ARTICLE 502.13 OF THE STANDARD SPECIFICATIONS.
2. POROUS GRANULAR EMBANKMENT SHALL BE PLACED IN ACCORDANCE WITH ARTICLE 542.04 OF THE STANDARD SPECIFICATIONS AND SHALL BE INCLUDED IN THE COST OF THE PRECAST PIPE CULVERT PAY ITEM.
3. WRAP POROUS GRANULAR MATERIAL AND ROCK FILL IN FABRIC. THE FABRIC SHALL BE ACCORDING TO THE REQUIREMENTS OF THE APPLICABLE PORTIONS OF SECTION 1080 AND SECTION 282 WITH 6 OR 8 OZ/SQ YD MATERIAL ALLOWED.
4. THE COST OF THE TRENCH BACKFILL SHALL BE INCLUDED IN THE COST OF THE PRECAST PIPE CULVERT PAY ITEM.

DRAWING NOT TO SCALE