
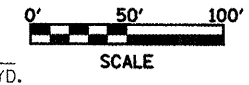



PLAN	REVISIONS	DATE
NO.	BY	
NOTE BOOK	ALIGNED	CHECKED
NO.	DATE	

PROFILE	REVISIONS	DATE
NO.	BY	
NOTE BOOK	GRADES CHECKED	
NO.	DATE	

SEE INTERSECTION DETAIL

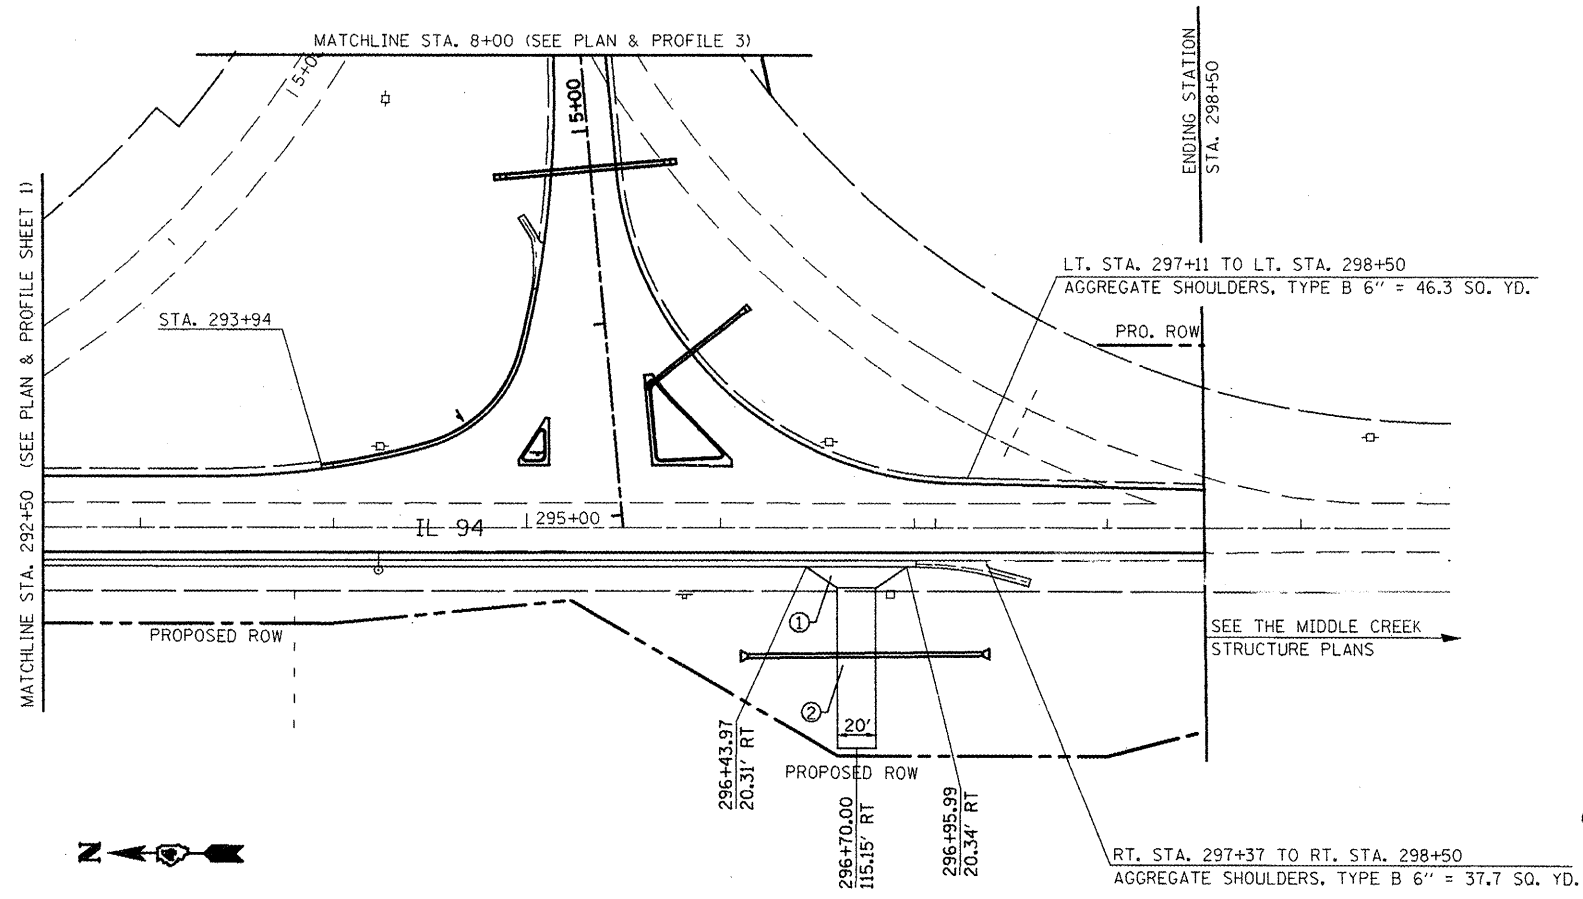

LEGEND	
①	HMA BASE COURSE (6") INCIDENTAL HMA (2")
②	AGGREGATE SURFACE COURSE (8")

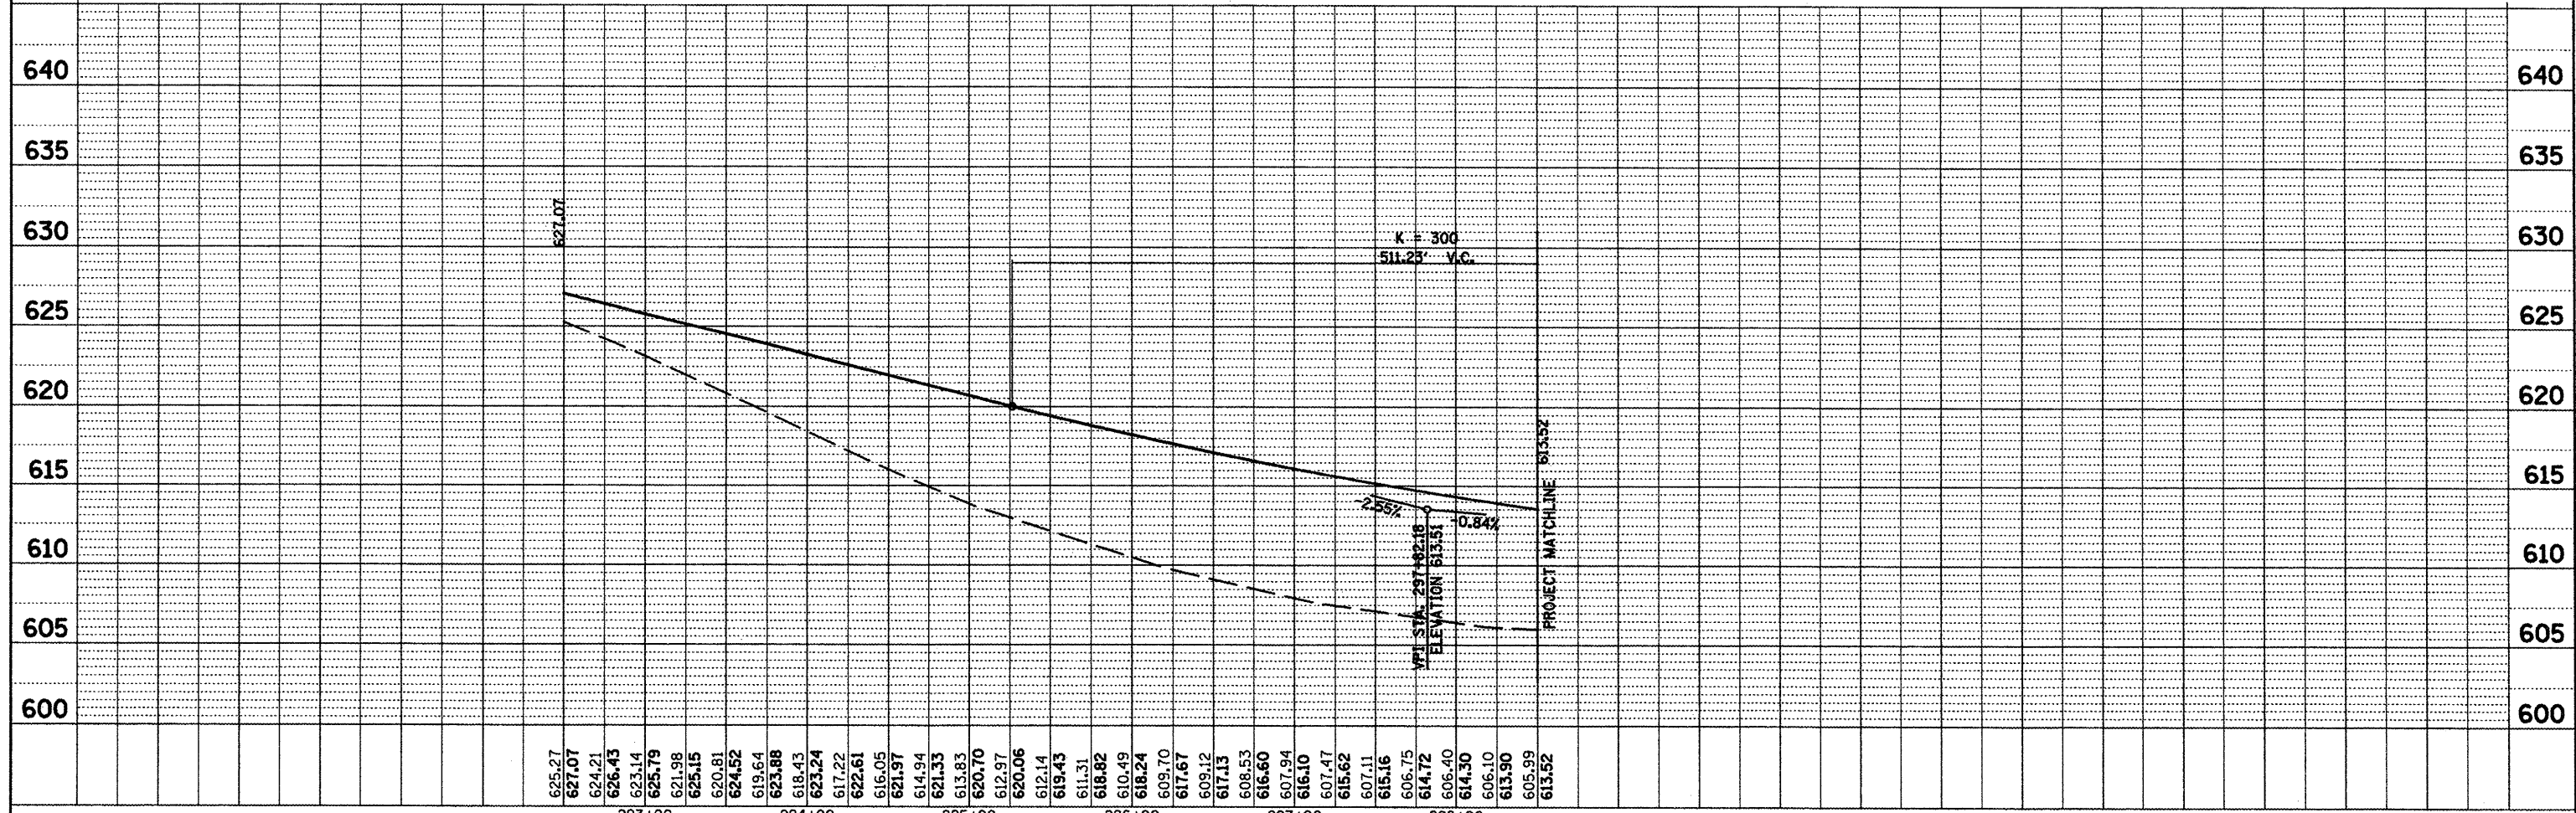

FILE NAME = miscsheets.dgn	USER NAME = ghdiniam	DESIGNED - DRAWN - CHECKED - DATE -	REVISED - REVISED - REVISED - REVISED -	<b>STATE OF ILLINOIS DEPARTMENT OF TRANSPORTATION</b>		<b>PROPOSED PLAN/PROFILE IL 94</b>				F.A.P. RTE. 665	SECTION (136.137)WARS-3436R(09BR-2	COUNTY HENDERSON	TOTAL SHEETS 164	SHEET NO. 164
PLOT SCALE = 100.0000' / IN. PLOT DATE = 2/27/2009				SCALE:		SHEET NO.	OF	SHEETS	STA.	TO	STA.	CONTRACT NO. 88773 ILLINOIS FED. AID PROJECT		