

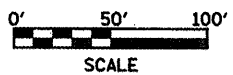


PLAN	DESIGNED	DATE
NOTED	BY	
CHECKED		
DATE		
FILE NAME		

PROFILE	DESIGNED	DATE
NOTED	BY	
CHECKED		
DATE		
FILE NAME		

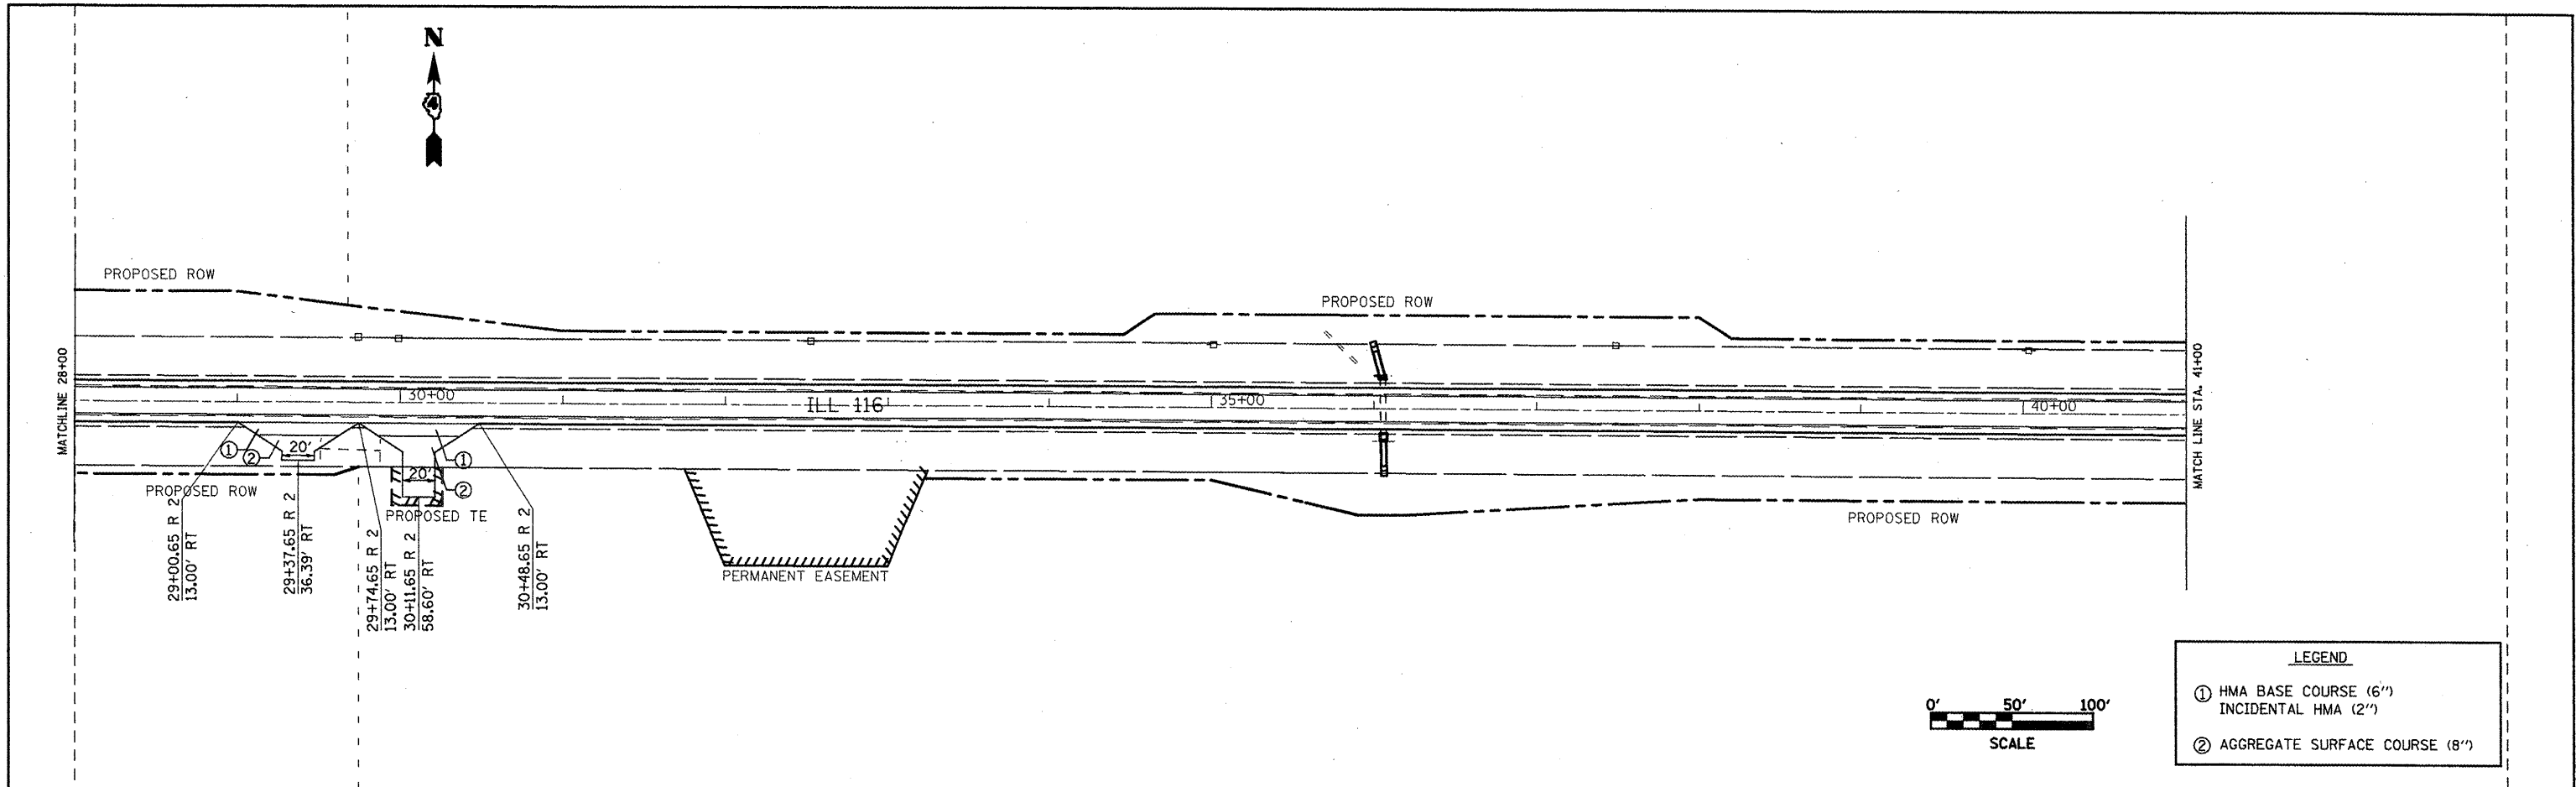

LEGEND	
①	HMA BASE COURSE (6") INCIDENTAL HMA (2")
②	AGGREGATE SURFACE COURSE (8")

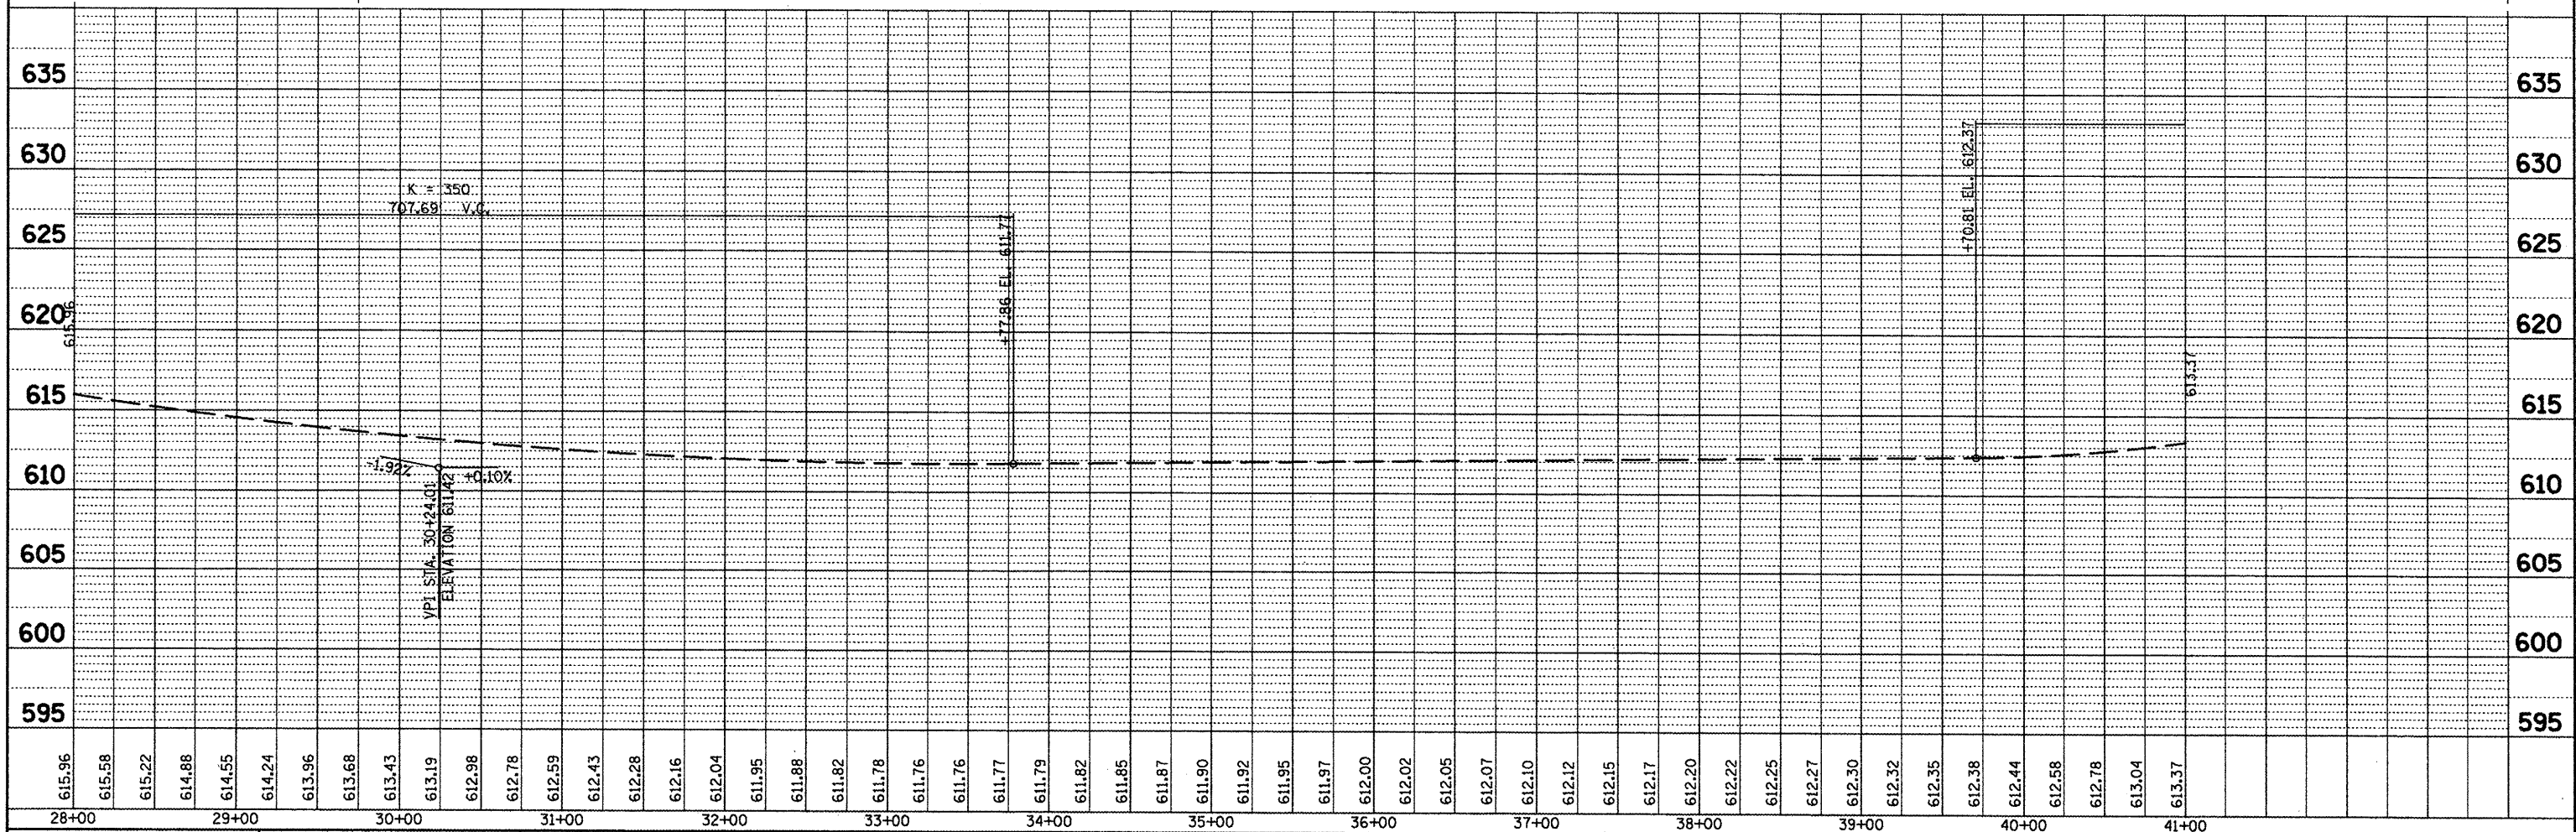

FILE NAME = miscsheets.dgn	USER NAME = ghudneen	DESIGNED -	REVISED -	STATE OF ILLINOIS DEPARTMENT OF TRANSPORTATION	PROPOSED PLAN/PROFILE - IL 116				F.A.P. RTE. 665	SECTION (136,137)W&RS-3d36R1098R-2	COUNTY HENDERSON	TOTAL SHEETS 1167	SHEET NO. 1167
	PLT SCALE = 1/80,000 "/> IN.	DRAWN -	REVISED -		SCALE:	SHEET NO.	OF	SHEETS	STA.	TO STA.	CONTRACT NO. 88773		
	PLT DATE = 2/27/2009	CHECKED -	REVISED -		FED. ROAD DIST. NO. ILLINOIS FED. AID PROJECT								
		DATE -	REVISED -										