

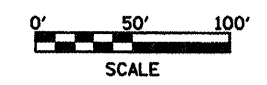


PLAN	BY	DATE
SURVEYED		
ALIGNED		
CHECKED		
RT. OF WAY		
CHECKED		
NO. _____		
NOTE BOOK		
NO. _____		
FILE NAME		

PROFILE	BY	DATE
SURVEYED		
GRADES		
CHECKED		
NO. NOTED		
STRUCTURE		
NOTATIONS		
CHFD		

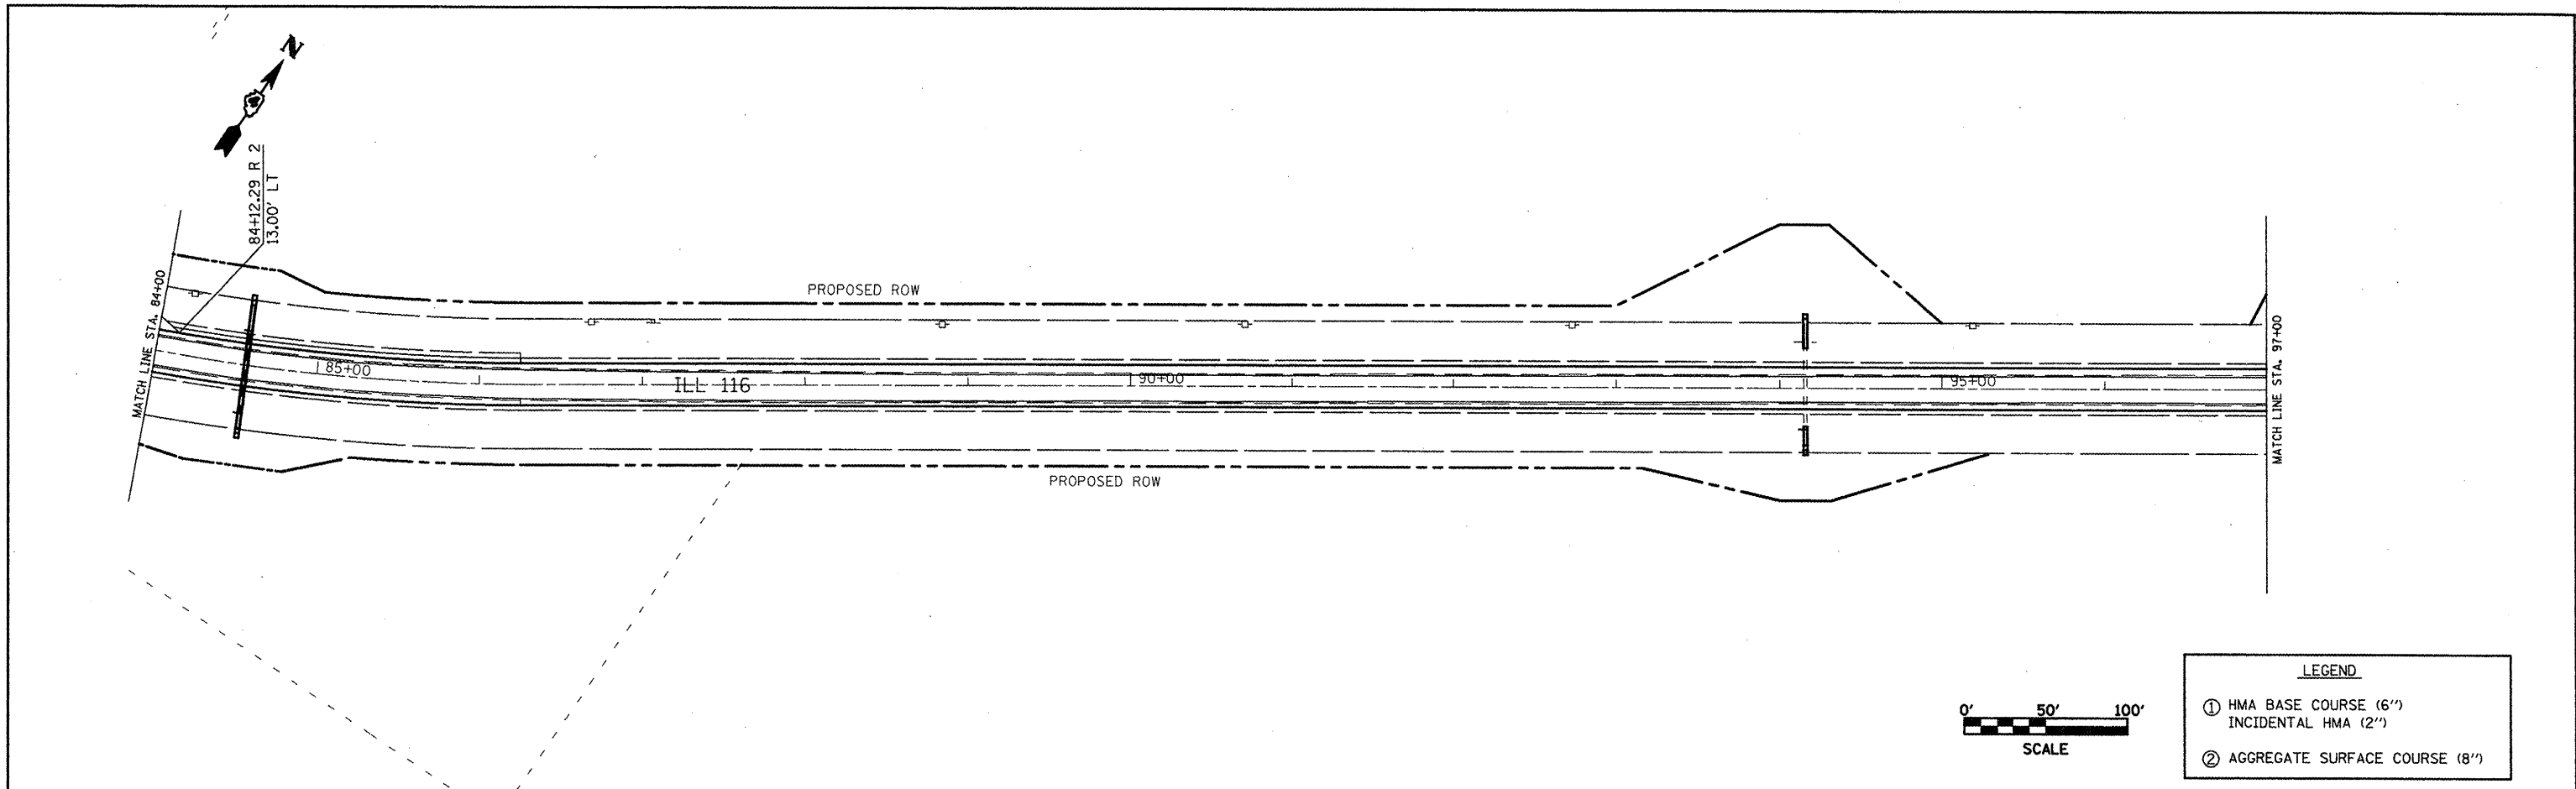

LEGEND	
①	HMA BASE COURSE (6'') INCIDENTAL HMA (2'')
②	AGGREGATE SURFACE COURSE (8'')

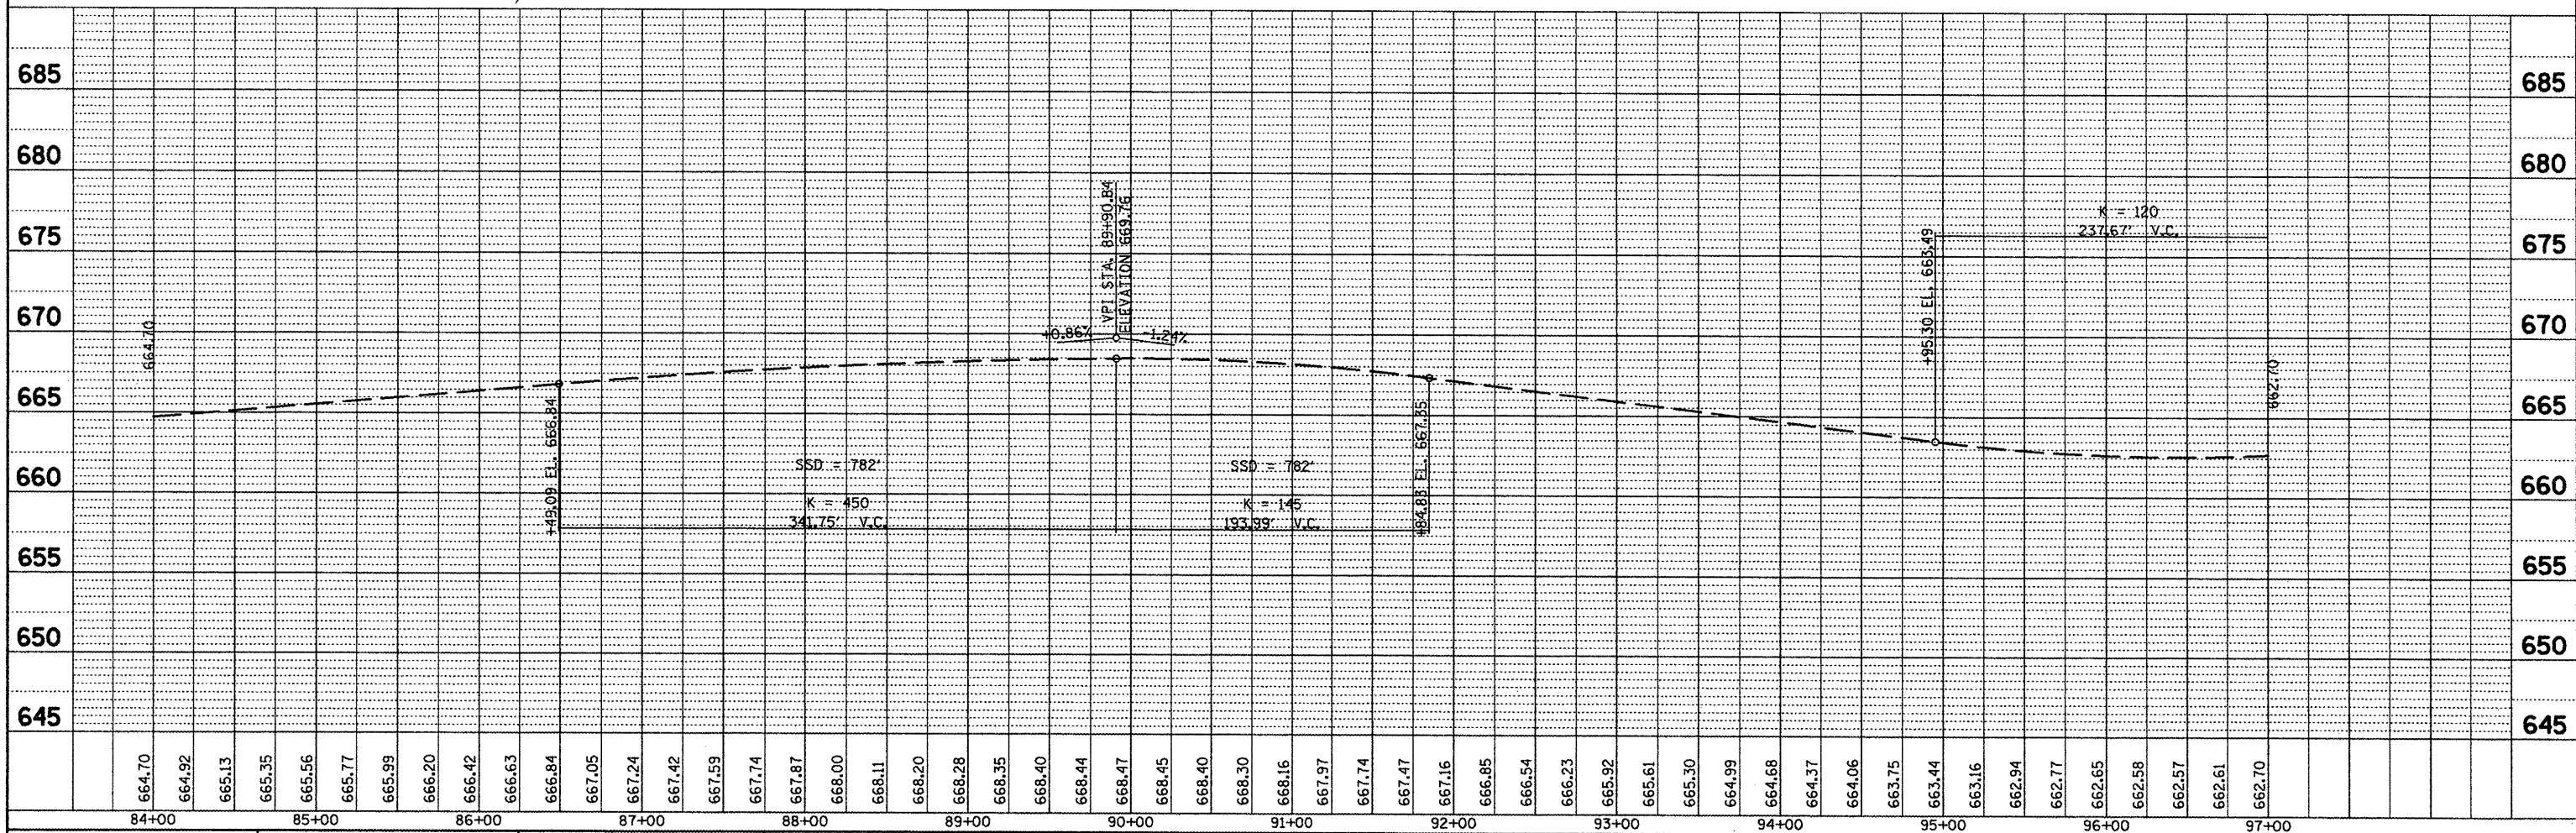

FILE NAME = miscsheets.dgn	USER NAME = ghidnean	DESIGNED -	REVISED -	STATE OF ILLINOIS DEPARTMENT OF TRANSPORTATION	PROPOSED PLAN/PROFILE - IL 116	F.A.P. RTE. 665	SECTION 036J37W&RS-3d36R109BR-2	COUNTY HENDERSON	TOTAL SHEETS 17	SHEET NO. 17
PLT SCALE = 100.0000' / IN.	CHECKED -	REVISED -	SCALE:			SHEET NO. OF SHEETS STA. TO STA.	FED. ROAD DIST. NO. ILLINOIS FED. AID PROJECT			
PLT DATE = 2/27/2009	DATE -	REVISED -	CONTRACT NO. 88773							