




PLAN SURVEYED BY DATE
 PLOTTED BY DATE
 ALIGNED CHECKED BY DATE
 RT. OF WAY CHECKED BY DATE
 CAD FILE NAME NO.

PROFILE SURVEYED BY DATE
 PLOTTED BY DATE
 CHECKED BY DATE
 BAL. NOTED BY DATE
 STRUCTURE NOTATION OK'D BY DATE
 NO.

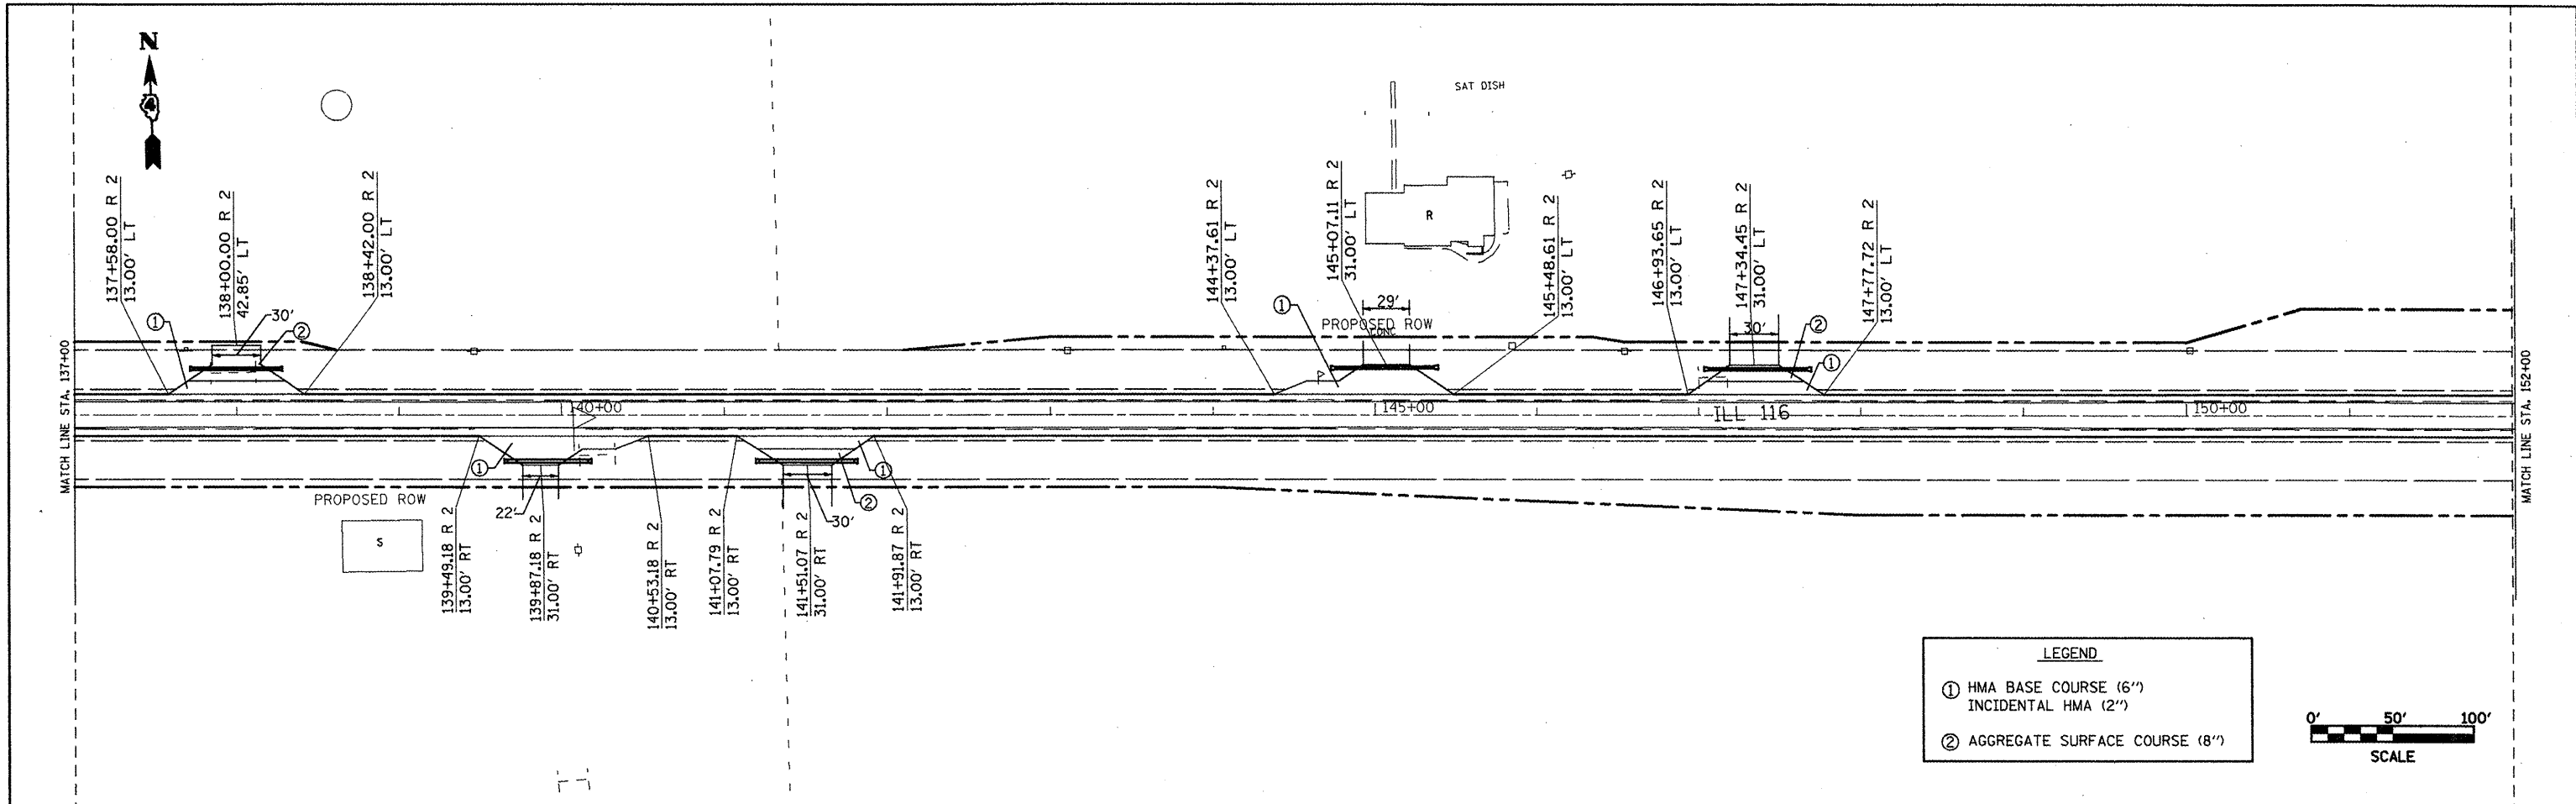

LEGEND

- ① HMA BASE COURSE (6")
INCIDENTAL HMA (2")
- ② AGGREGATE SURFACE COURSE (8")

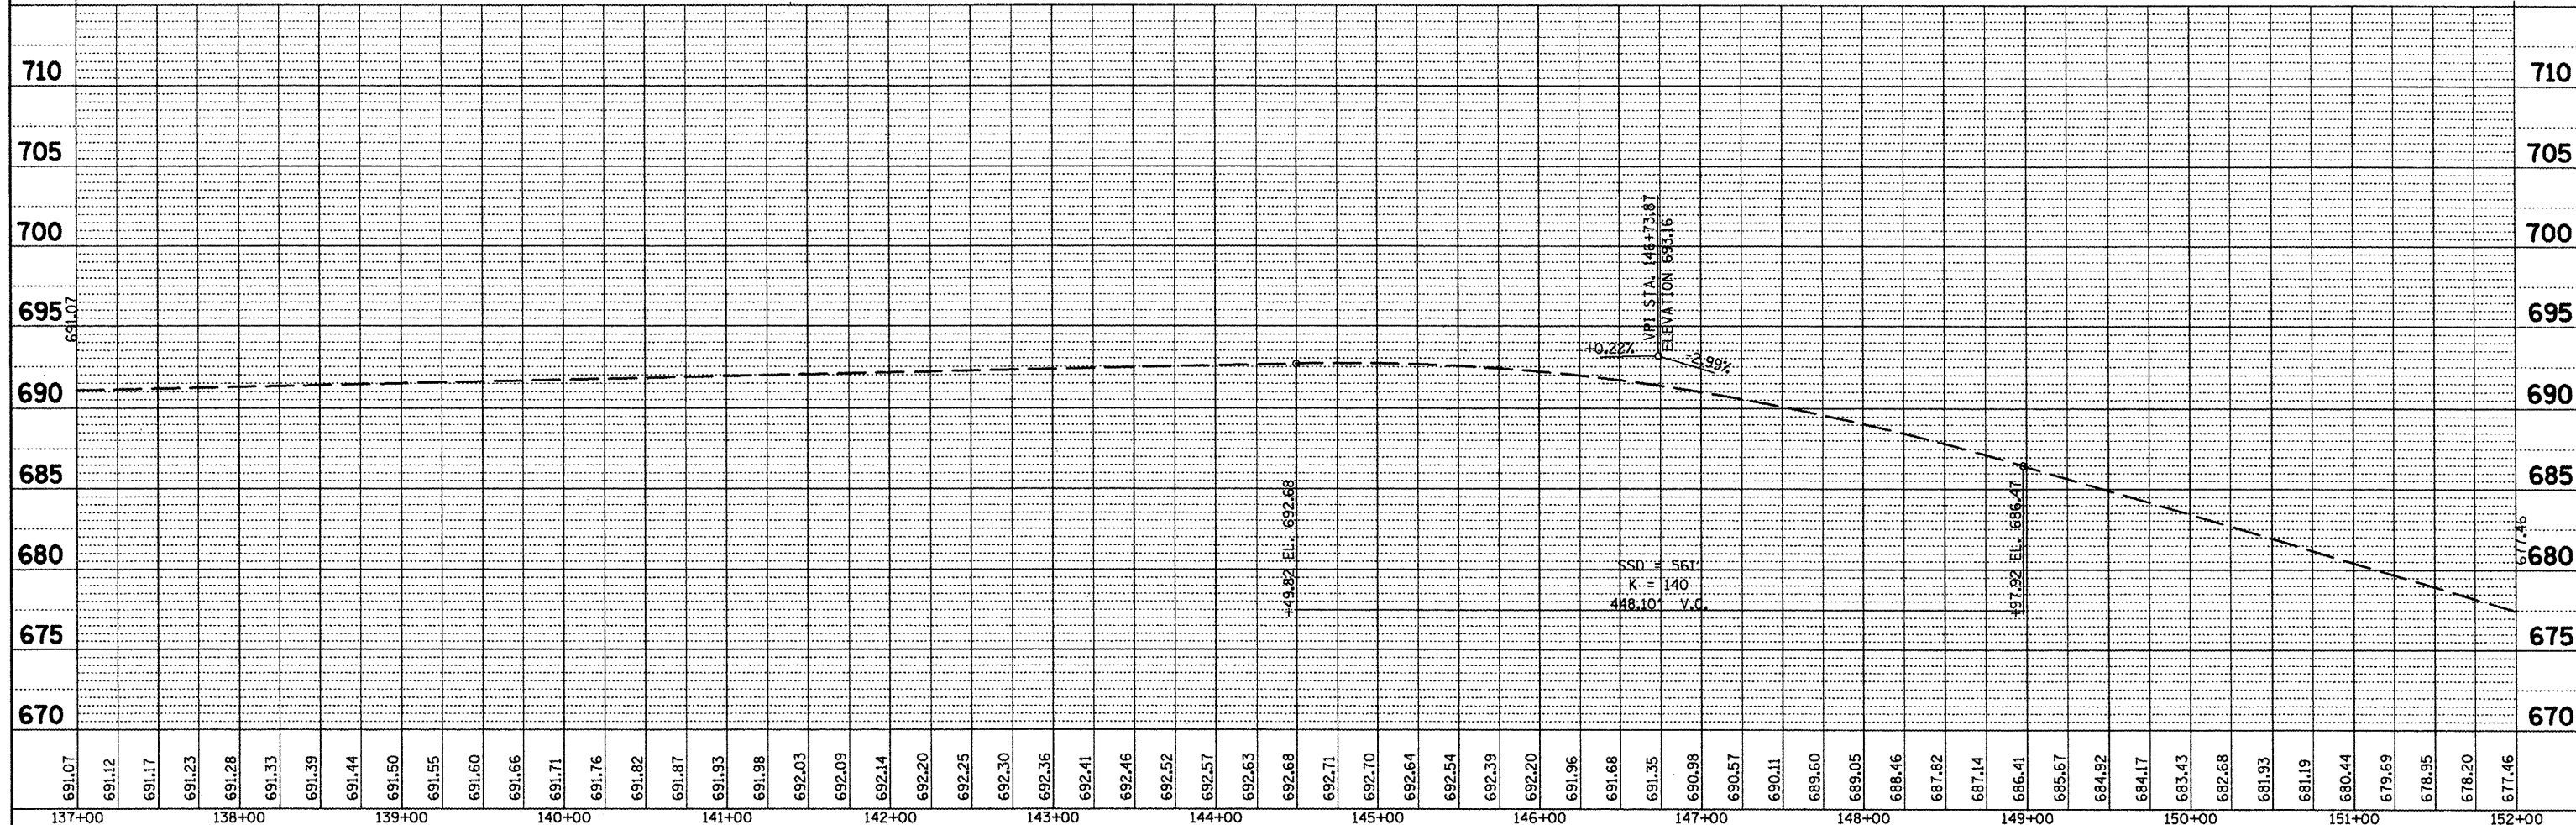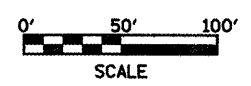

FILE NAME = miscsheets.dgn	USER NAME = ghidnaem	DESIGNED -	REVISED -	STATE OF ILLINOIS DEPARTMENT OF TRANSPORTATION	PROPOSED PLAN/PROFILE - IL 116				F.A.P. RTE.	SECTION	COUNTY	TOTAL SHEETS	SHEET NO.
PLDT SCALE = 100.0000' / IN.	CHECKED -	DRAWN -	REVISED -		SCALE:	SHEET NO.	OF	SHEETS	STA.	TO STA.	ILLINOIS	FED. AID PROJECT	175
PLDT DATE = 2/27/2009	DATE -	CHECKED -	REVISED -		CONTRACT NO. 88773								
					CONTRACT NO. 88773								