




PLAN	SURVEYED	BY	DATE
	PLOTTED		
	NOTED		
	CHECKED		
	FILE NAME		

PROFILE	DESIGNED	BY	DATE
	DRAWN		
	CHECKED		
	NOTATIONS		

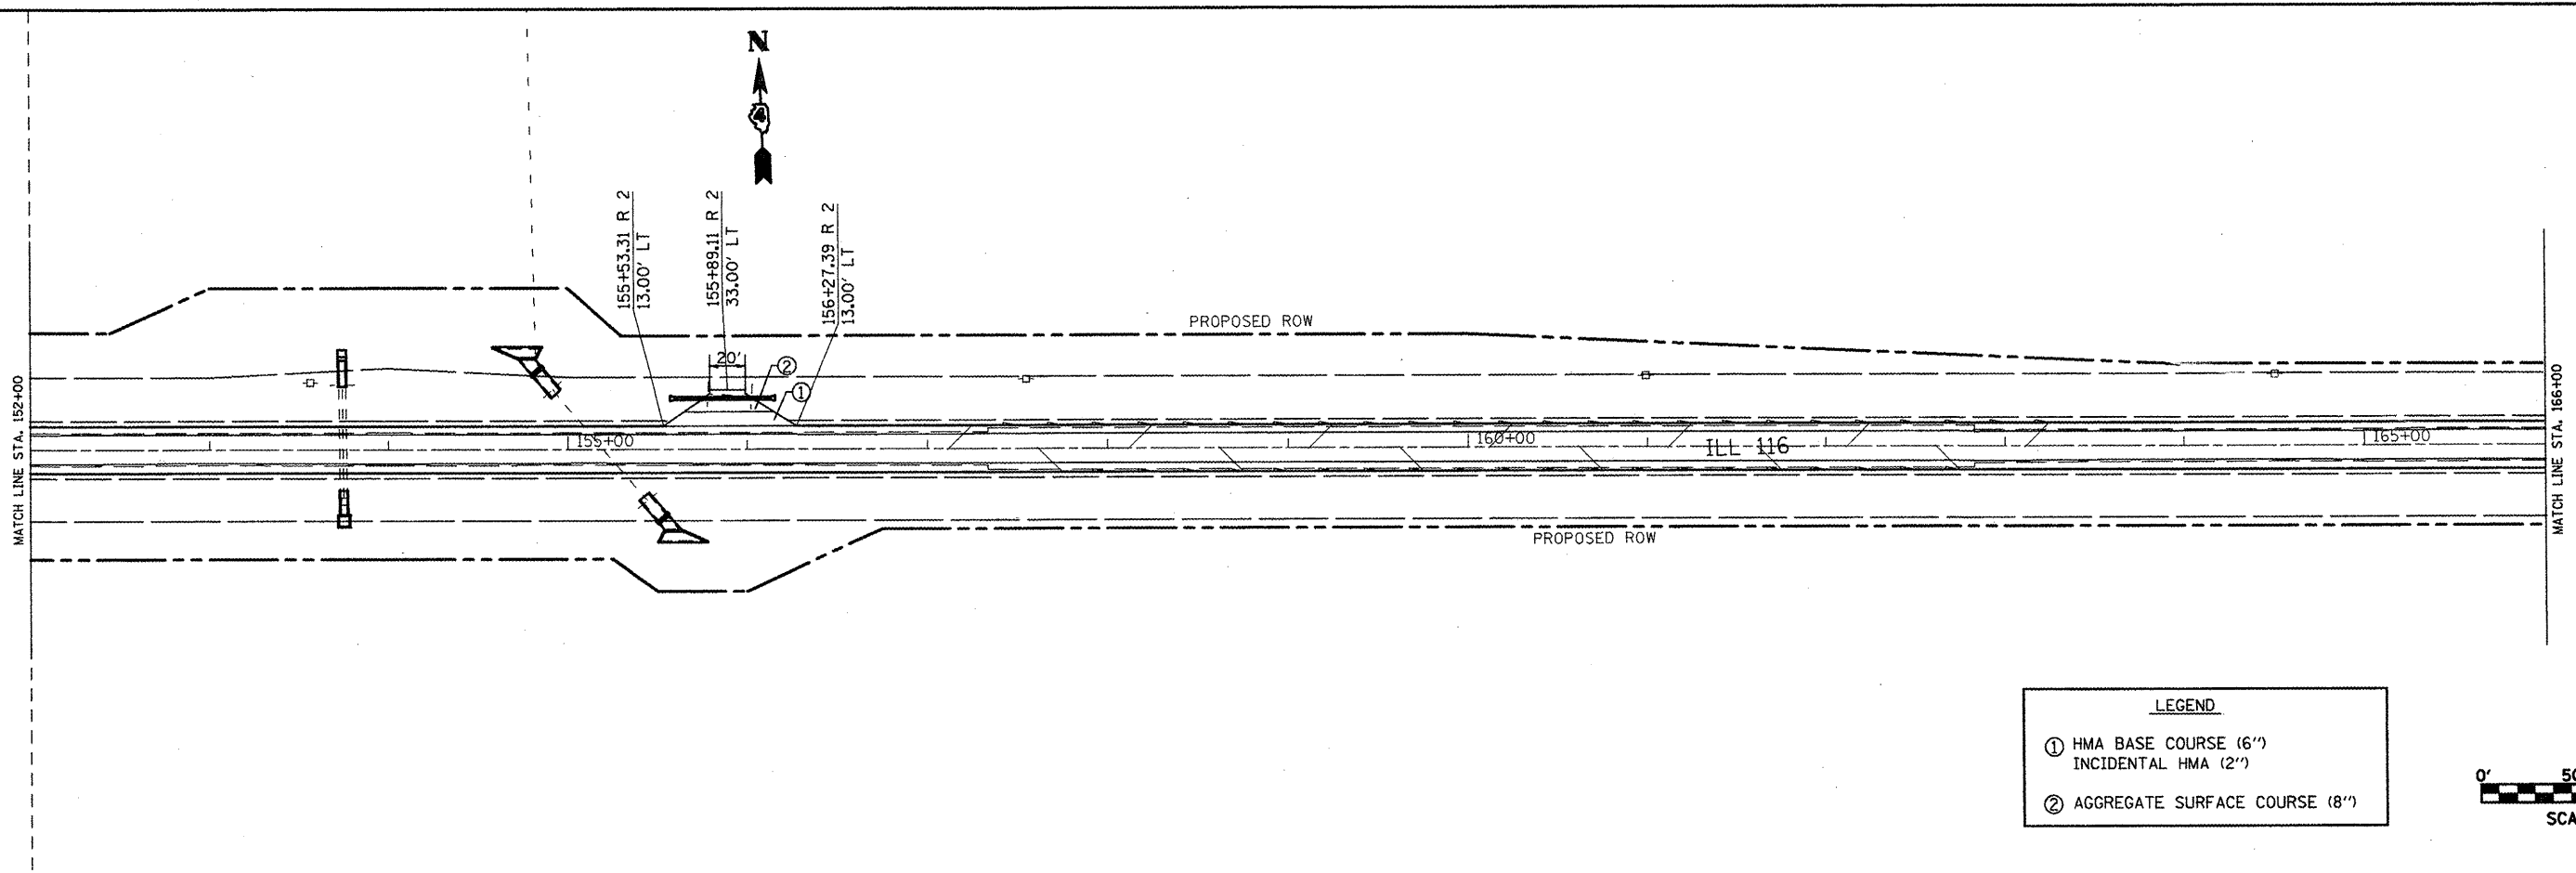

**LEGEND**

- ① HMA BASE COURSE (6")  
INCIDENTAL HMA (2")
- ② AGGREGATE SURFACE COURSE (8")

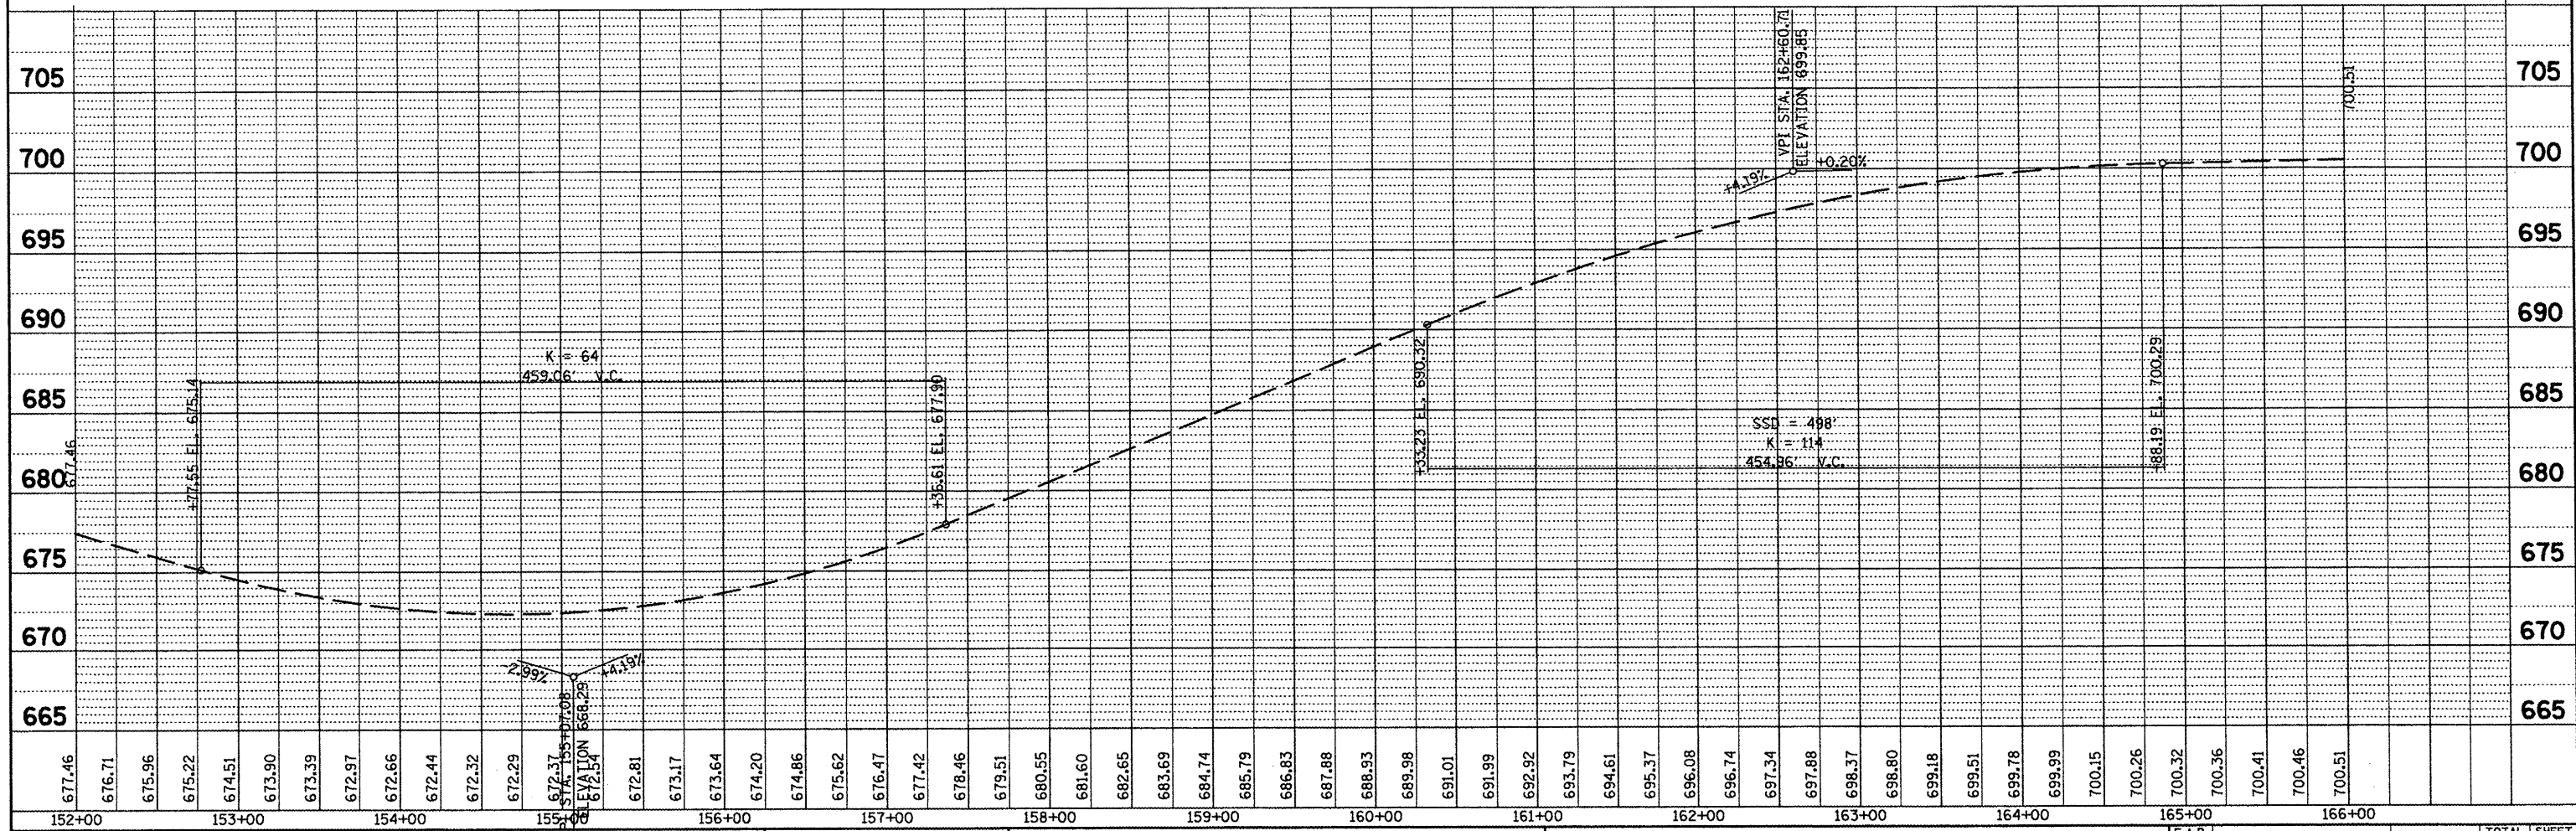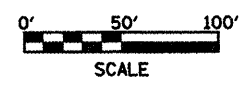

FILE NAME = miscsheets.dgn	USER NAME = ghidneam	DESIGNED -	REVISED -	<b>STATE OF ILLINOIS DEPARTMENT OF TRANSPORTATION</b>	<b>PROPOSED PLAN/PROFILE - IL 116</b>			F.A.P. RTE.	SECTION	COUNTY	TOTAL SHEETS	SHEET NO.
		DRAWN -	REVISED -									176
		CHECKED -	REVISED -					CONTRACT NO. 88773				
		DATE -	REVISED -					SCALE:	SHEET NO.	OF	SHEETS	STA.