
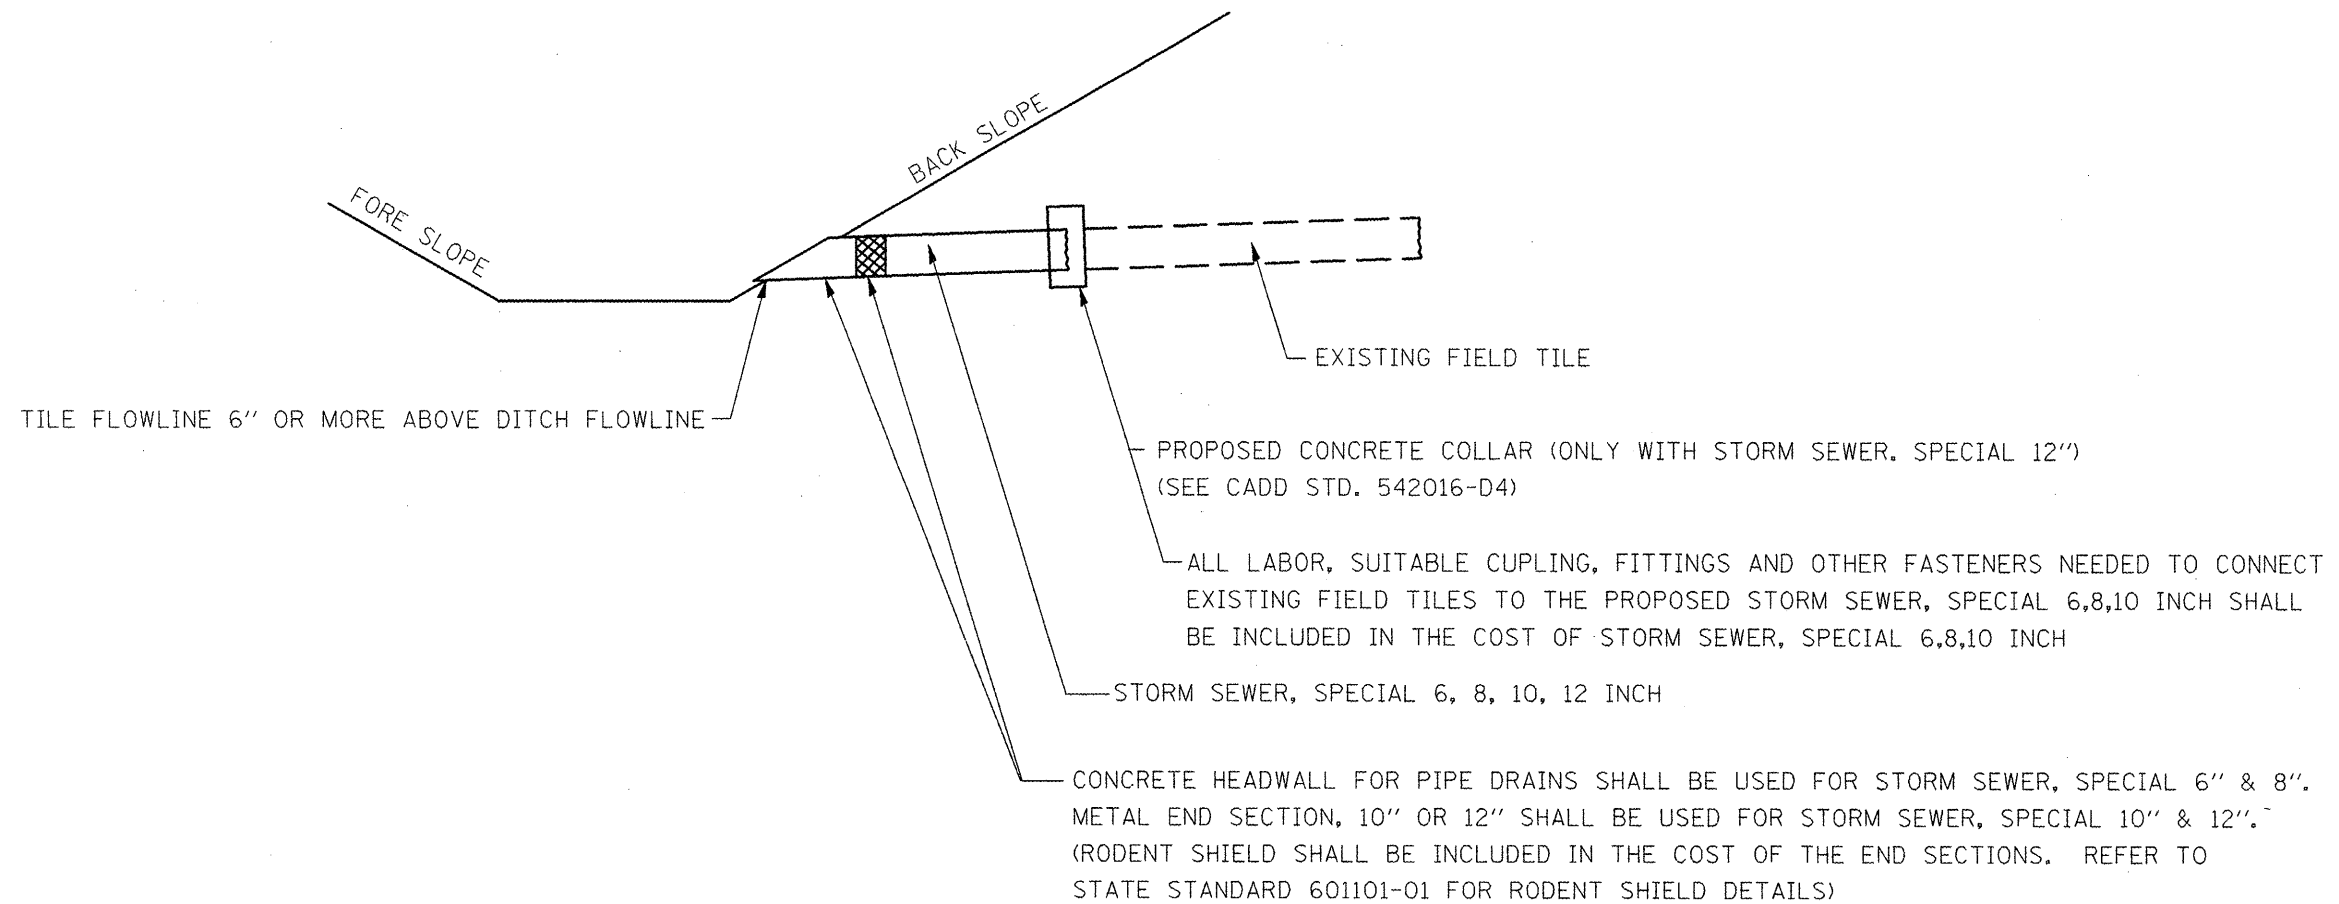


FOR INFORMATION ONLY
METHOD "A" FROM CADD STD. 611001-D4

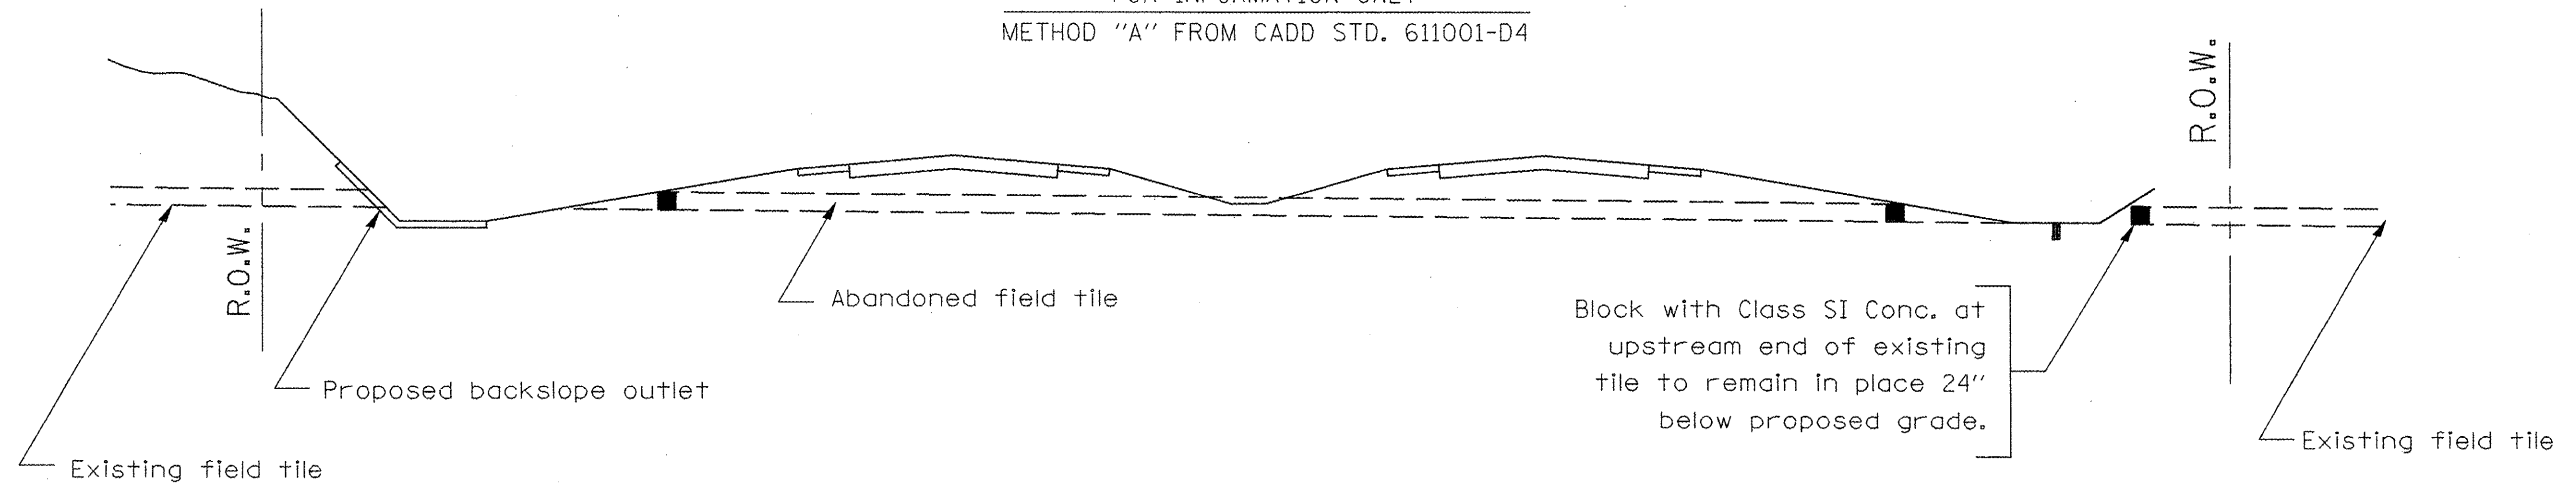

STATE OF ILLINOIS
DEPARTMENT OF TRANSPORTATION

STORM SEWER SPECIAL DETAIL

NOT TO SCALE

01-01-97	RENUM. A-18.02, NEW REVISION BOX, REVISED TITLE BOX	T.P.
06-01-97	REVISED DRAWING & TITLE BOX	J.A.
10-16-06	REVISED TO 2007 SPEC.	M.A.

F.A.P. RTE.	SECTION	COUNTY	TOTAL SHEETS	SHEET NO.
665	(136,137)W&RS-3d136R109BR-2	HENDERSON	217	217
FED. ROAD DIST. NO.			ILLINOIS FED. AID PROJECT	

CONTRACT NO. 88773