


DATE	
BY	
FINAL SURVEY	SURVEYED
NOTE BOOK	PLOTTED
NO.	TEMP. DATE
	AREAS CHECKED

DATE	
BY	
ORIGINAL SURVEY	SURVEYED
NOTE BOOK	PLOTTED
NO.	TEMP. DATE
	AREAS CHECKED

UNLESS ELEVATIONS ARE SHOWN ----
 ALL UTILITY LOCATIONS SHOWN ON THE CROSS SECTIONS
 ARE BASED ON THE APPROXIMATE DEPTHS SUPPLIED BY
 THE UTILITY COMPANIES.

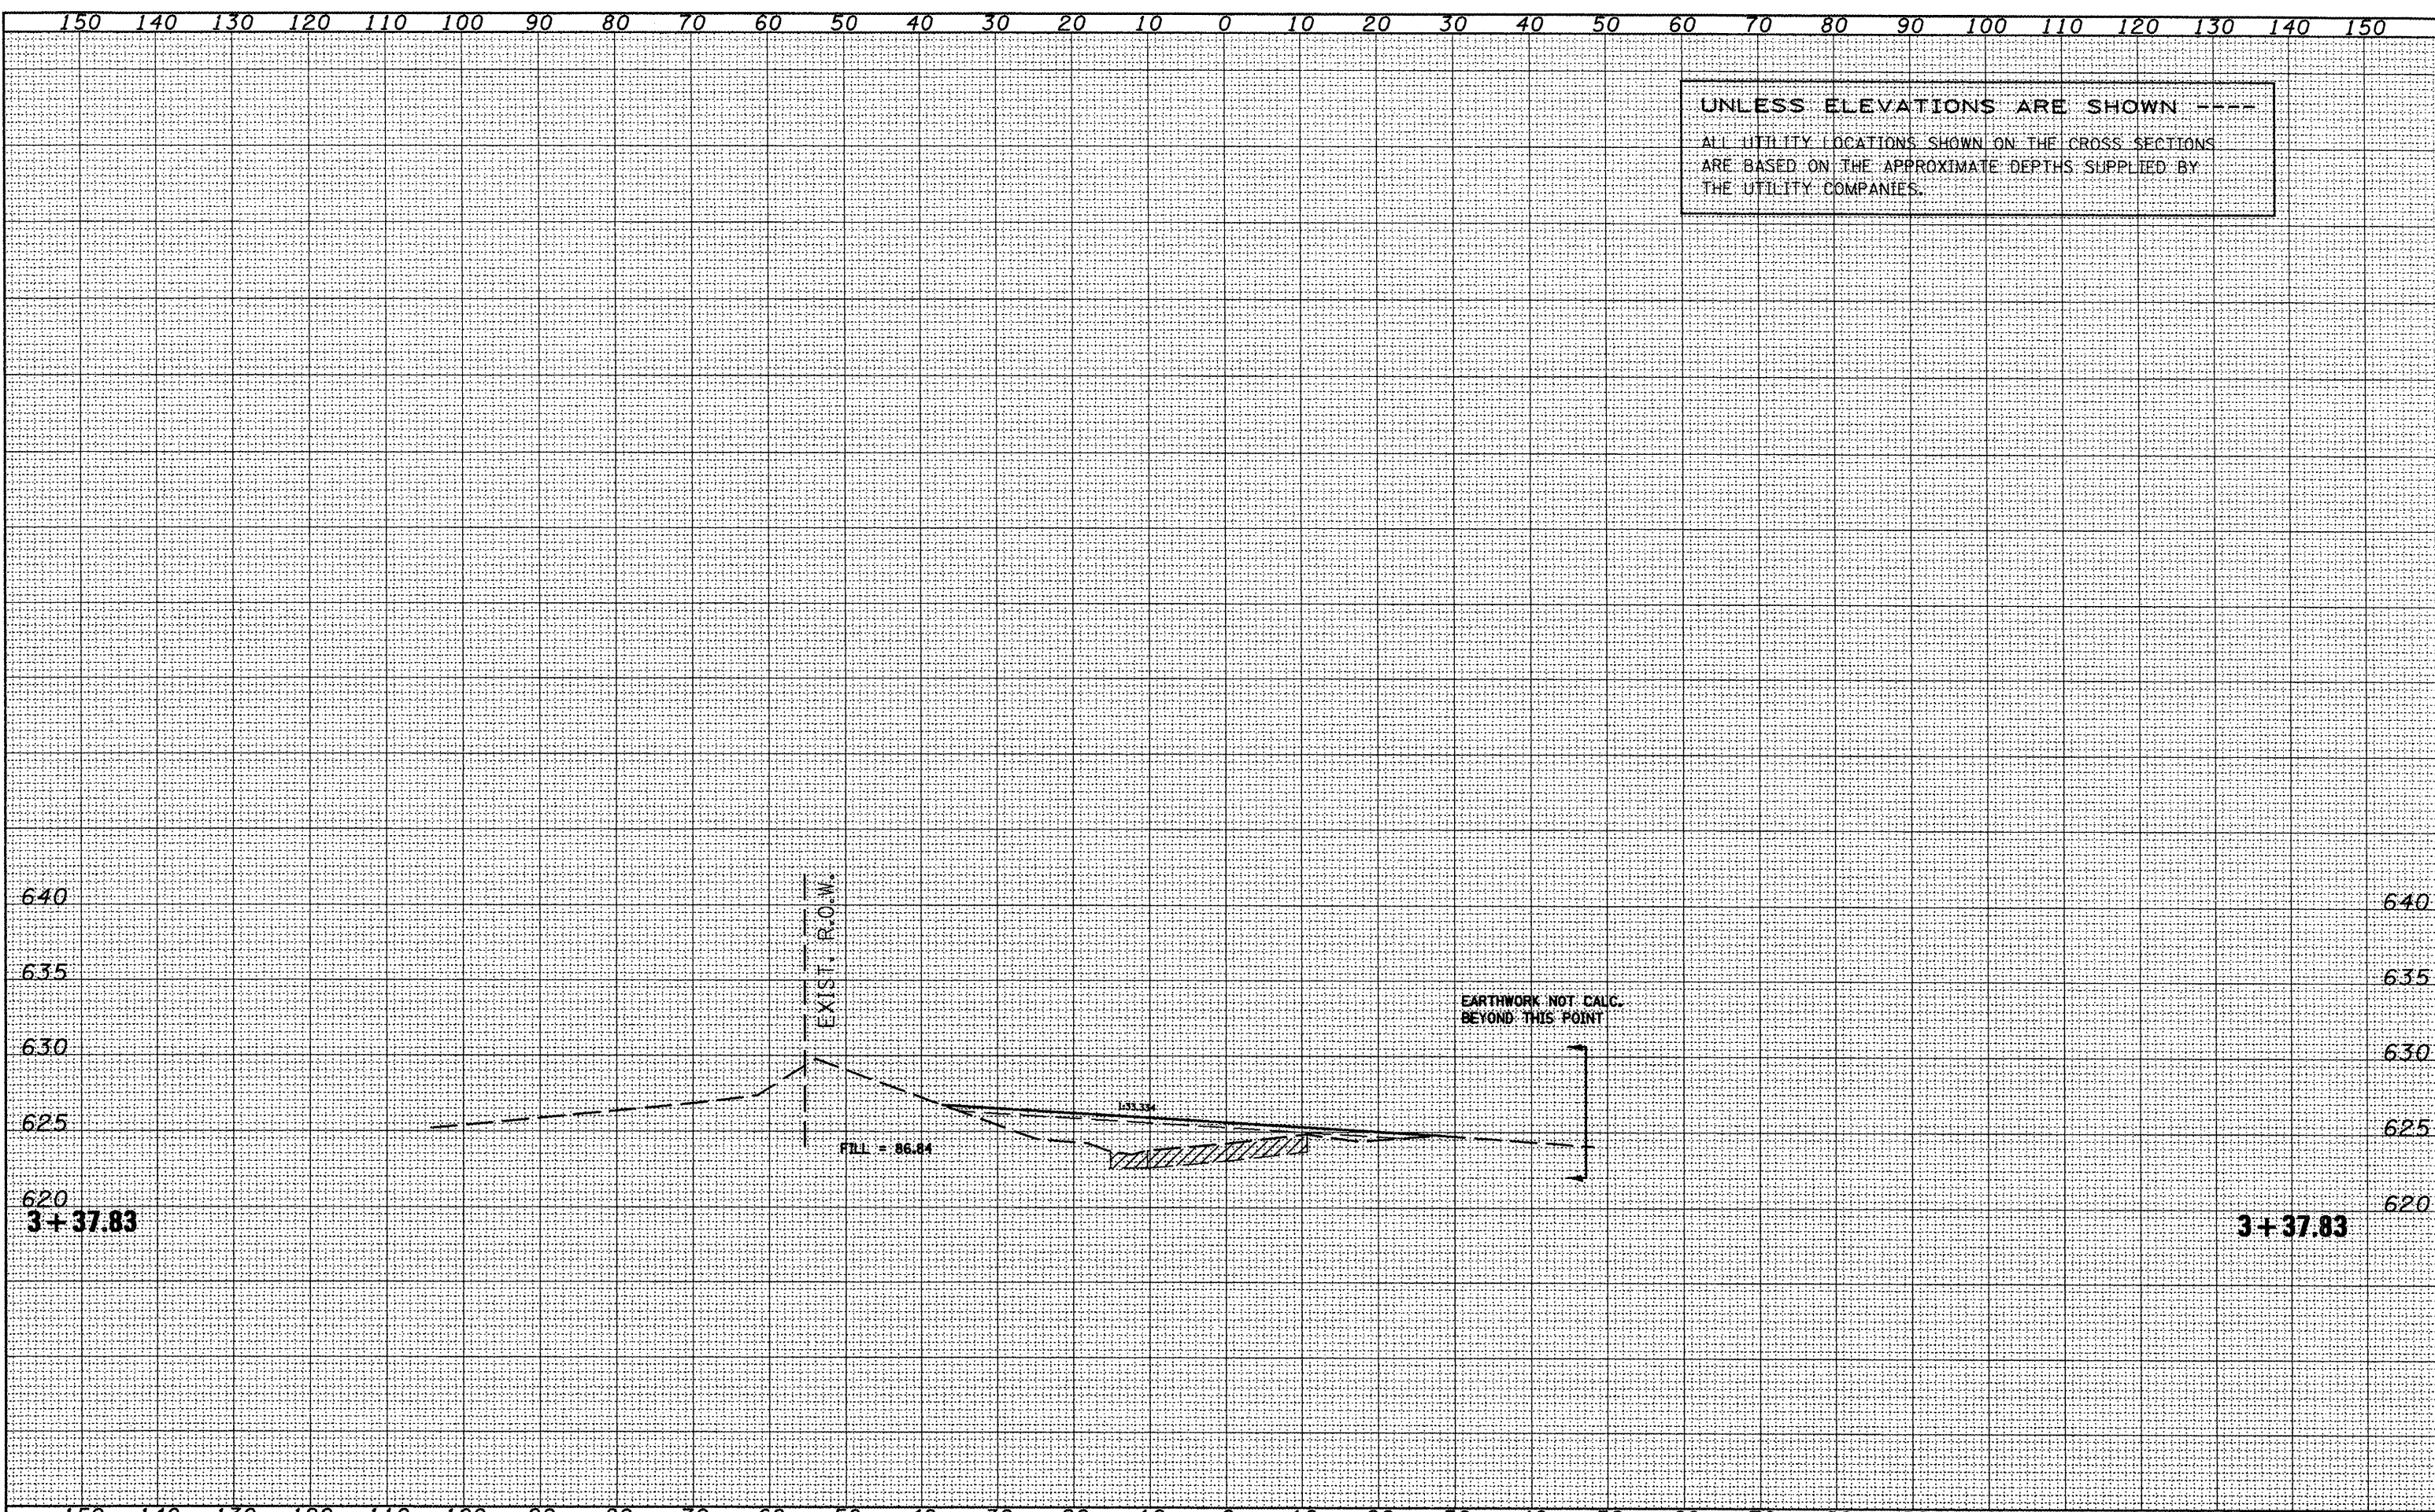

FILE NAME = xsectsheet.dgn	USER NAME = ghdineam	DESIGNED -	REVISED -	STATE OF ILLINOIS DEPARTMENT OF TRANSPORTATION	NORTH RAMP		F. & AP. RTE. 665	SECTION (136,137)W&RS-3+109BR-2	COUNTY HENDERSON	TOTAL SHEETS 249	SHEET NO. 249
	PLOT SCALE = 20.0000' / IN.	DRAWN -	REVISED -		SCALE:	SHEET NO. OF SHEETS	STA. 3+37.83 TO STA. 3+37.83	CONTRACT NO. 88773		ILLINOIS FED. AID PROJECT	
	PLOT DATE = 1/21/2009	CHECKED -	REVISED -								
		DATE -	REVISED -								