


150 140 130 120 110 100 90 80 70 60 50 40 30 20 10 0 10 20 30 40 50 60 70 80 90 100 110 120 130 140 150

UNLESS ELEVATIONS ARE SHOWN ---
 ALL UTILITY LOCATIONS SHOWN ON THE CROSS SECTIONS
 ARE BASED ON THE APPROXIMATE DEPTHS SUPPLIED BY
 THE UTILITY COMPANIES.

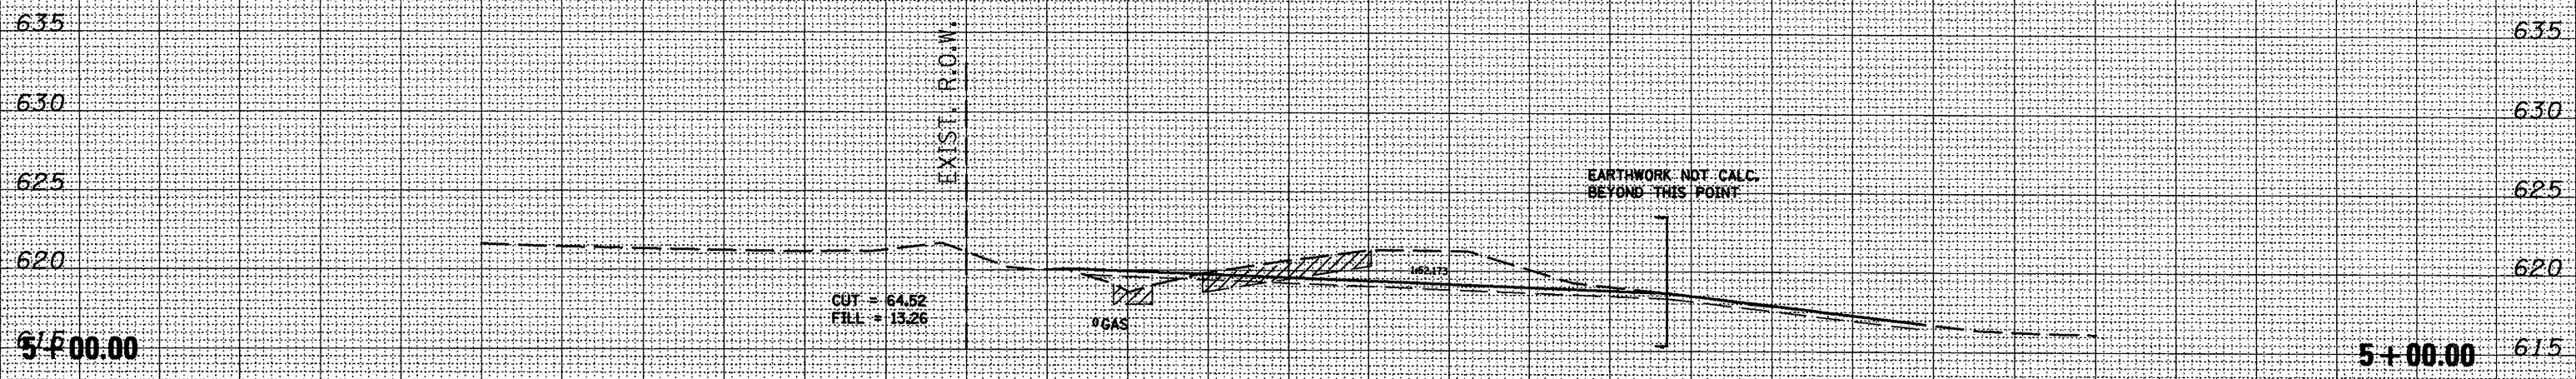

1. FINAL	SURVEYED	
	SURVEY	
	NOTE BOOK	
	NO.	
	AREAS CHECKED	
	AREAS	
	TEMPLATE	
	NO.	

ORIGINAL	SURVEYED	
	SURVEY	
	NOTE BOOK	
	NO.	
	AREAS CHECKED	
	AREAS	
	TEMPLATE	
	NO.	

150 140 130 120 110 100 90 80 70 60 50 40 30 20 10 0 10 20 30 40 50 60 70 80 90 100 110 120 130 140 150

FILE NAME = xsectsheet.dgn	USER NAME = ghdineam	DESIGNED -	REVISED -	STATE OF ILLINOIS DEPARTMENT OF TRANSPORTATION	NORTH RAMP	F&AP RTE. 665	SECTION (136,137)W&RS-3+109BR-2	COUNTY HENDERSON	TOTAL SHEETS 257	SHEET NO. 257		
		DRAWN -	REVISED -			SCALE:	SHEET NO. OF SHEETS	STA. 5+00.00 TO STA. 5+00.00	CONTRACT NO. 88773			
		CHECKED -	REVISED -			ILLINOIS FED. AID PROJECT						
		DATE -	REVISED -									