


SURVEYED
 SURVEY
 NOTE BOOK
 SURVEY
 TEMPLATE
 AREAS
 CHECKED

SURVEYED
 SURVEY
 NOTE BOOK
 SURVEY
 TEMPLATE
 AREAS
 CHECKED

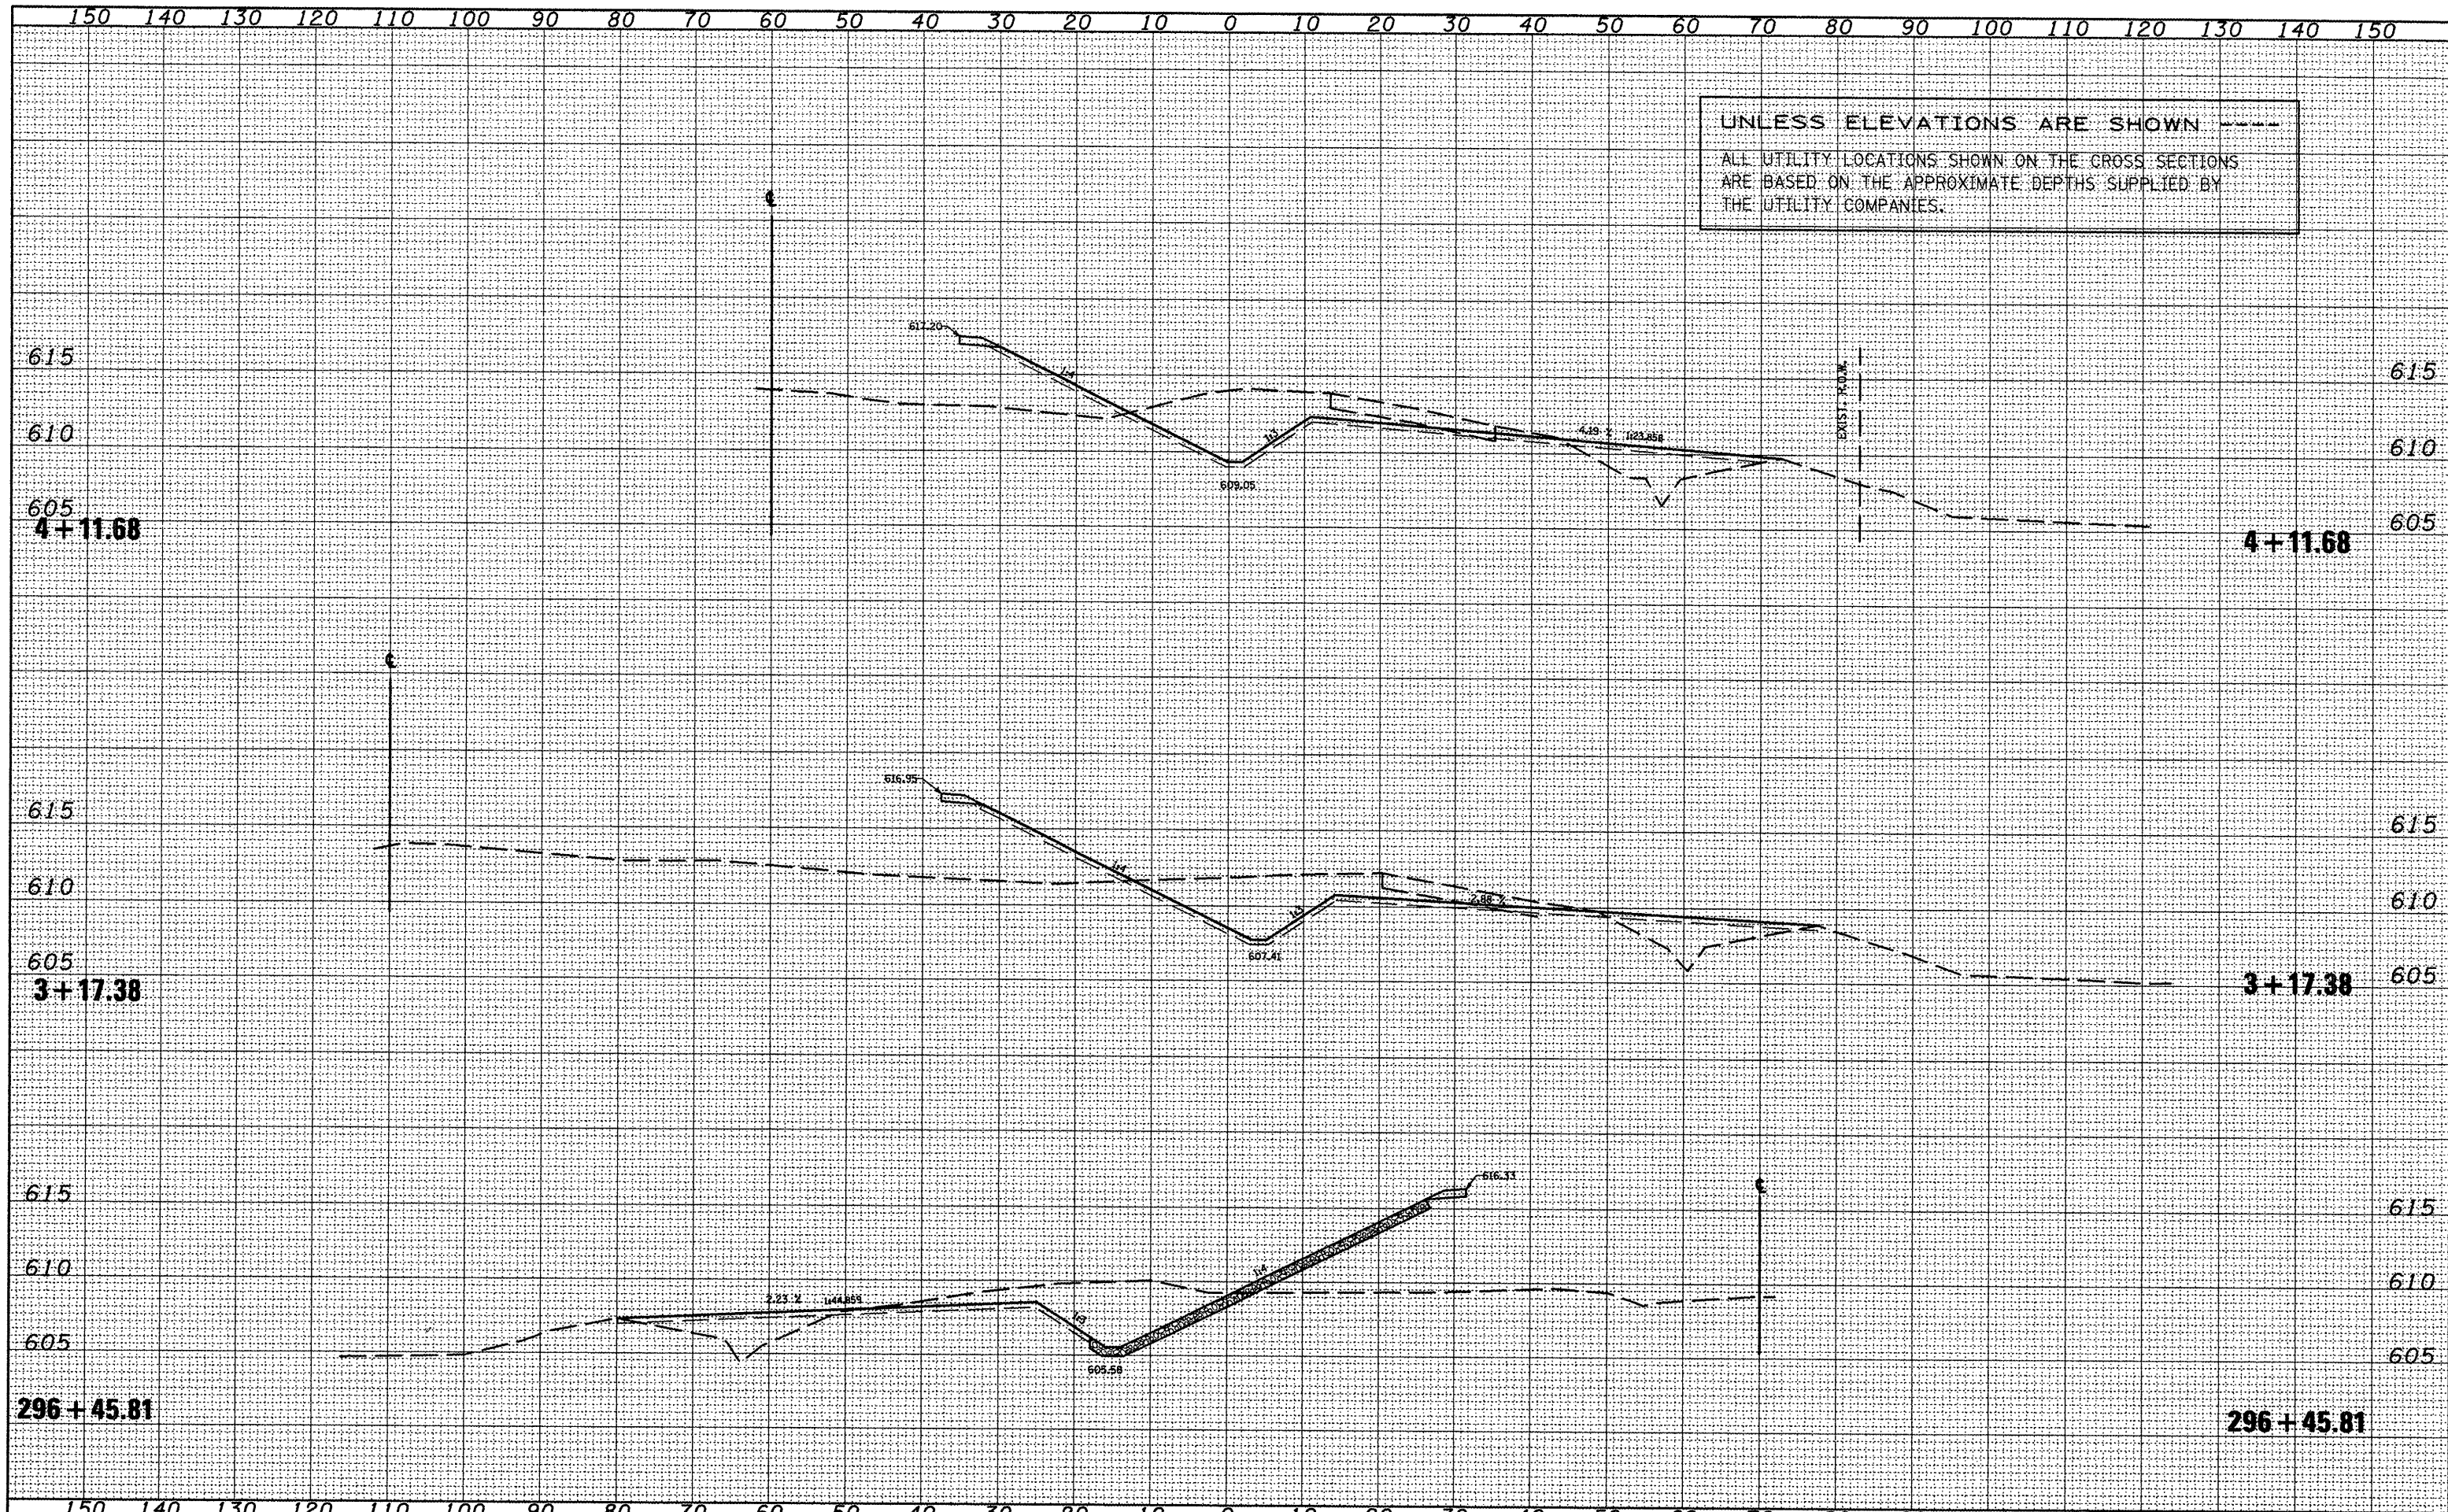

UNLESS ELEVATIONS ARE SHOWN -----
 ALL UTILITY LOCATIONS SHOWN ON THE CROSS SECTIONS
 ARE BASED ON THE APPROXIMATE DEPTHS SUPPLIED BY
 THE UTILITY COMPANIES.

FILE NAME = xsectsheet.dgn	USER NAME = ghdinaan	DESIGNED -	REVISED -	STATE OF ILLINOIS DEPARTMENT OF TRANSPORTATION	SOUTH RADIUS	SCALE: SHEET NO. OF SHEETS STA. 296+45.81 TO STA. 296+45.81	F.A.P.I. RTE.	SECTION	COUNTY	TOTAL SHEETS	SHEET NO.
		DRAWN -	REVISED -				665	(136,137)W&RS-3;109BR-2	HENDERSON	756	
		CHECKED -	REVISED -				CONTRACT NO. 88773				
		DATE -	REVISED -				ILLINOIS FED. AID PROJECT				