


UNLESS ELEVATIONS ARE SHOWN
 ALL UTILITY LOCATIONS SHOWN ON THE CROSS SECTIONS
 ARE BASED ON THE APPROXIMATE DEPTHS SUPPLIED BY
 THE UTILITY COMPANIES.

DATE	
BY	
FINISHED	
SURVEY	
PLOTTED	
TEMPLATE	
AREAS	
CHECKED	
NO.	

DATE	
BY	
ORIGINAL	
SURVEY	
PLOTTED	
TEMPLATE	
AREAS	
CHECKED	
NO.	

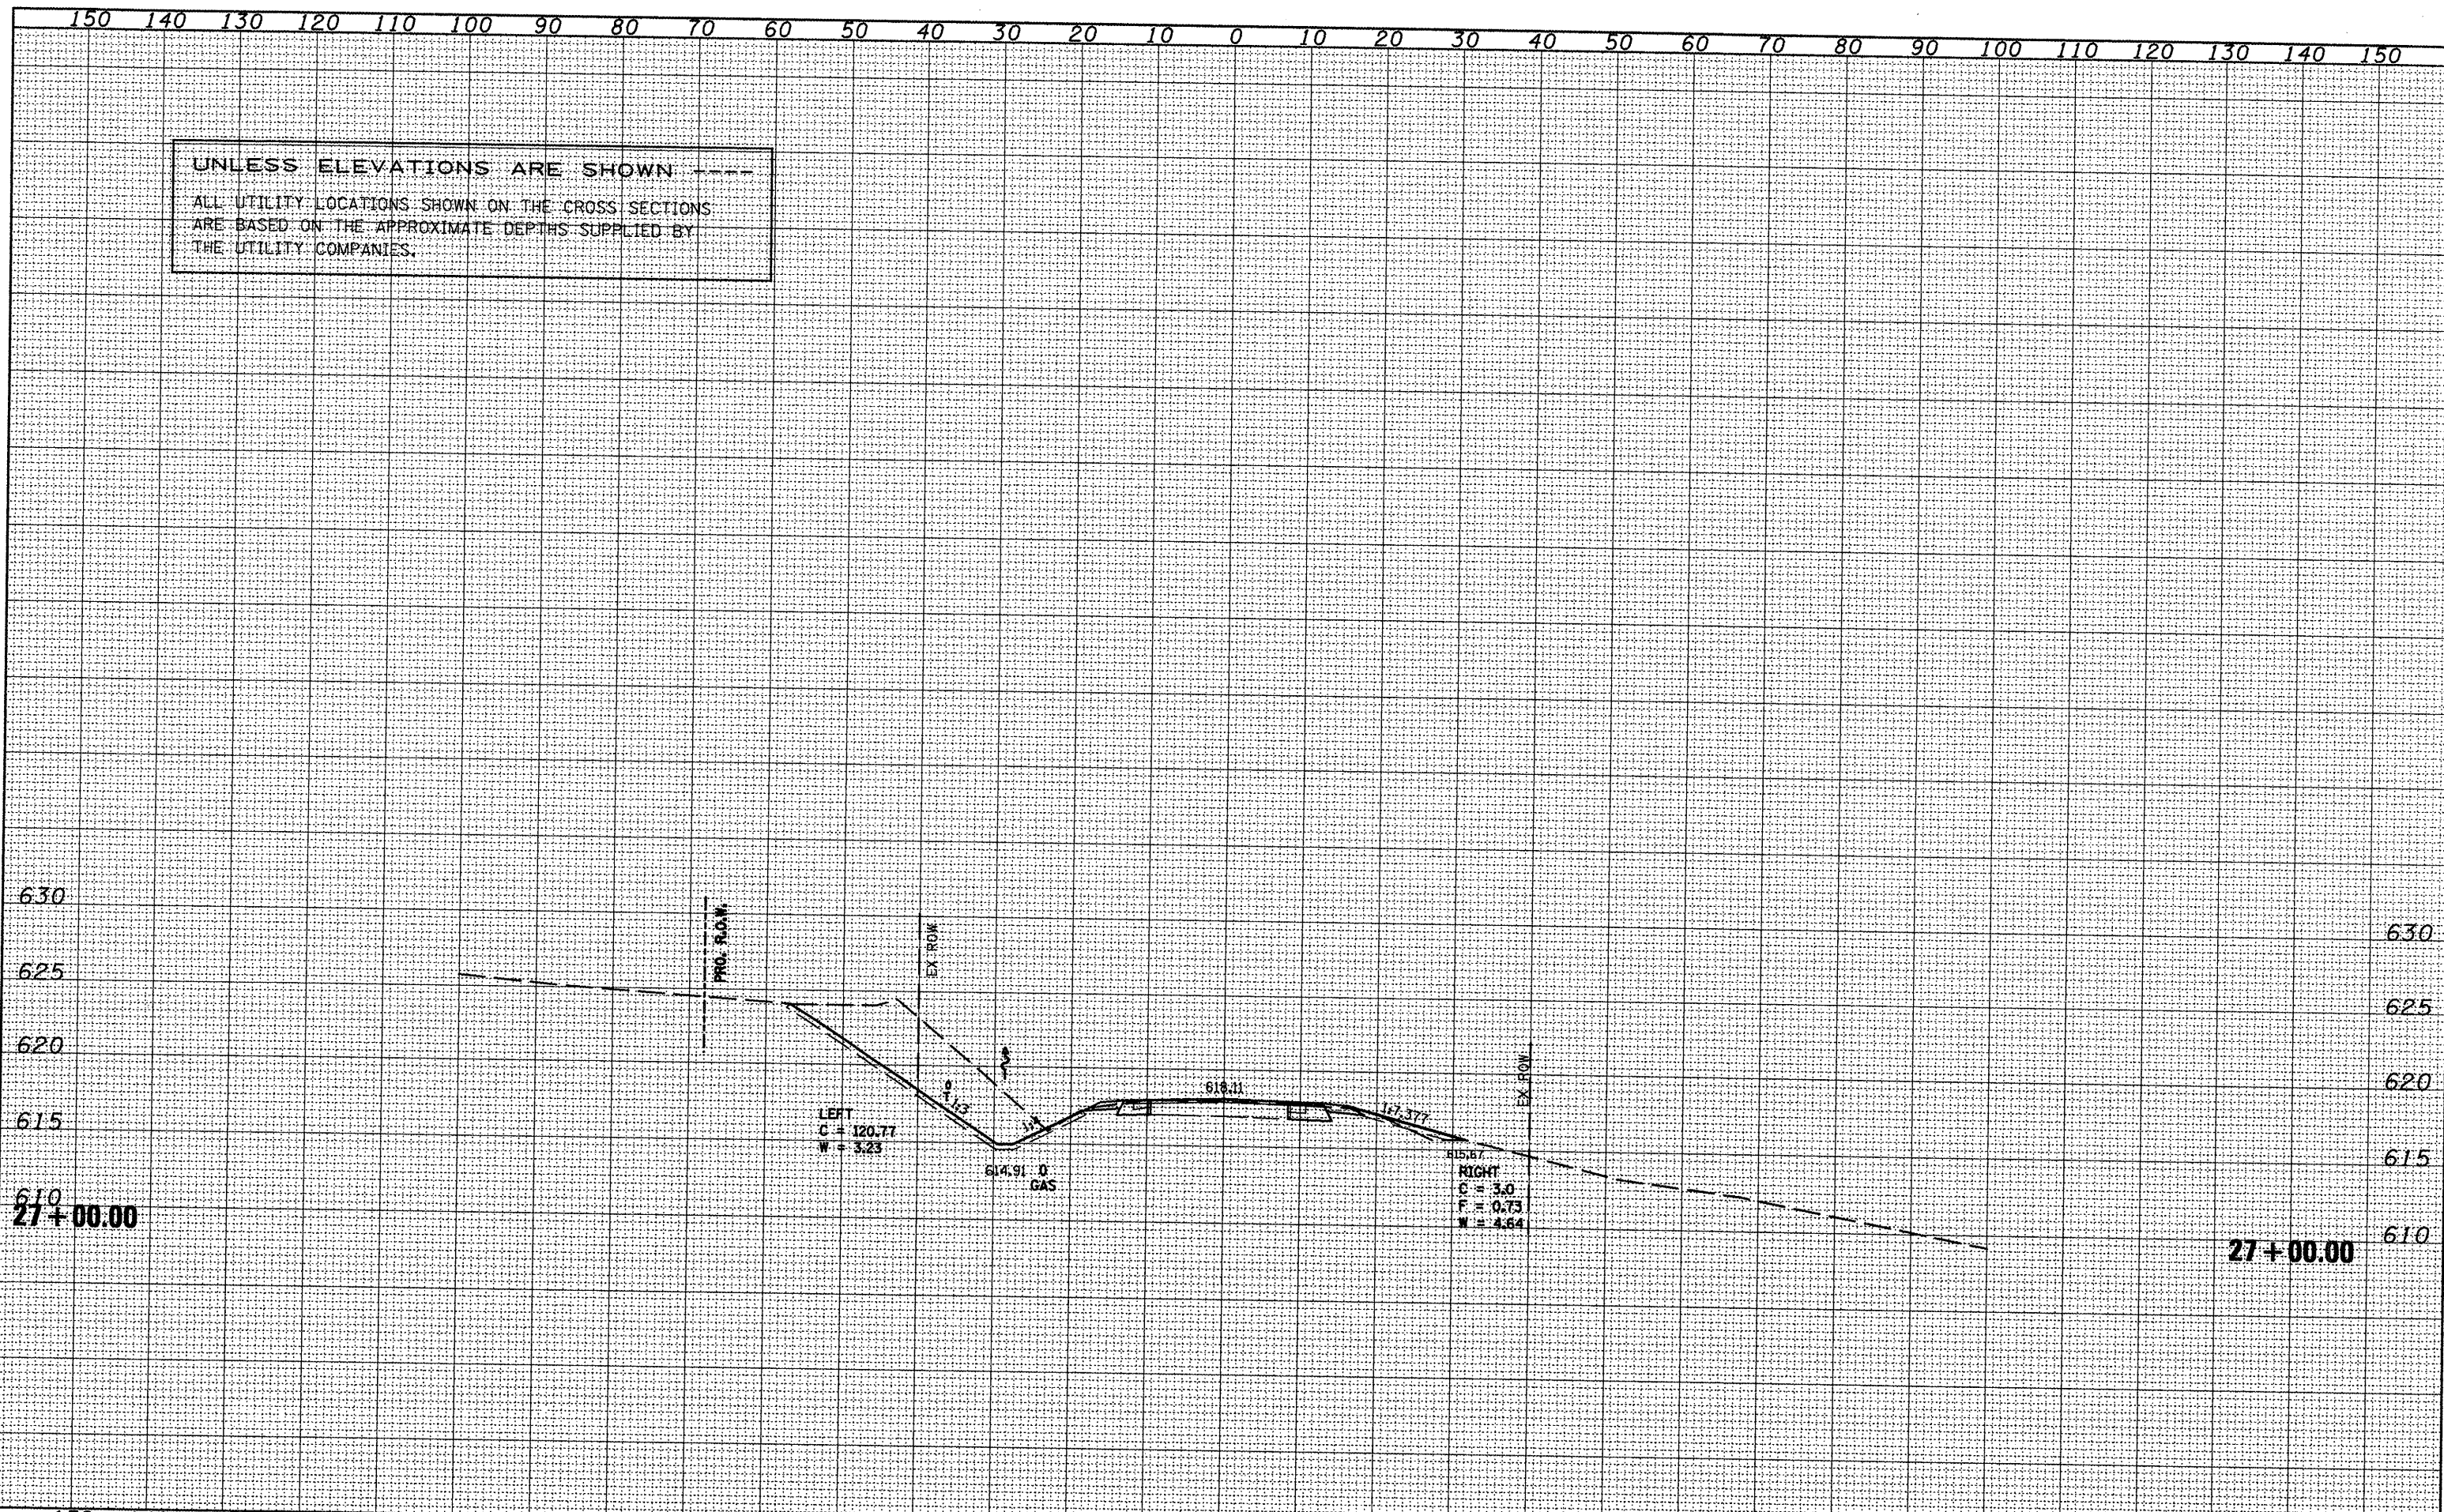

FILE NAME = xsectsheet.dgn	USER NAME = ghudinaam	DESIGNED -	REVISED -	STATE OF ILLINOIS DEPARTMENT OF TRANSPORTATION IL 116 - MAINLINE SCALE: SHEET NO. OF SHEETS STA. 27+00.00 TO STA. 27+00.00	SECTION COUNTY TOTAL SHEETS SHEET NO. 665 (136,137)W&RS-3:109BR-2 HENDERSON 278 CONTRACT NO. 88773 ILLINOIS FED. AID PROJECT
	PLLOT SCALE = 20.0000' / IN.	DRAWN -	REVISED -		
	PLLOT DATE = 1/21/2009	CHECKED -	REVISED -		
		DATE -	REVISED -		