


BY	DATE
FINAL SURVEY	DATE
PLOTTED	DATE
NOTE BOOK	NO.
AREAS CHECKED	

DATE	
NO.	
AREAS CHECKED	

UNLESS ELEVATIONS ARE SHOWN
ALL UTILITY LOCATIONS SHOWN ON THE CROSS SECTIONS
ARE BASED ON THE APPROXIMATE DEPTHS SUPPLIED BY
THE UTILITY COMPANIES.

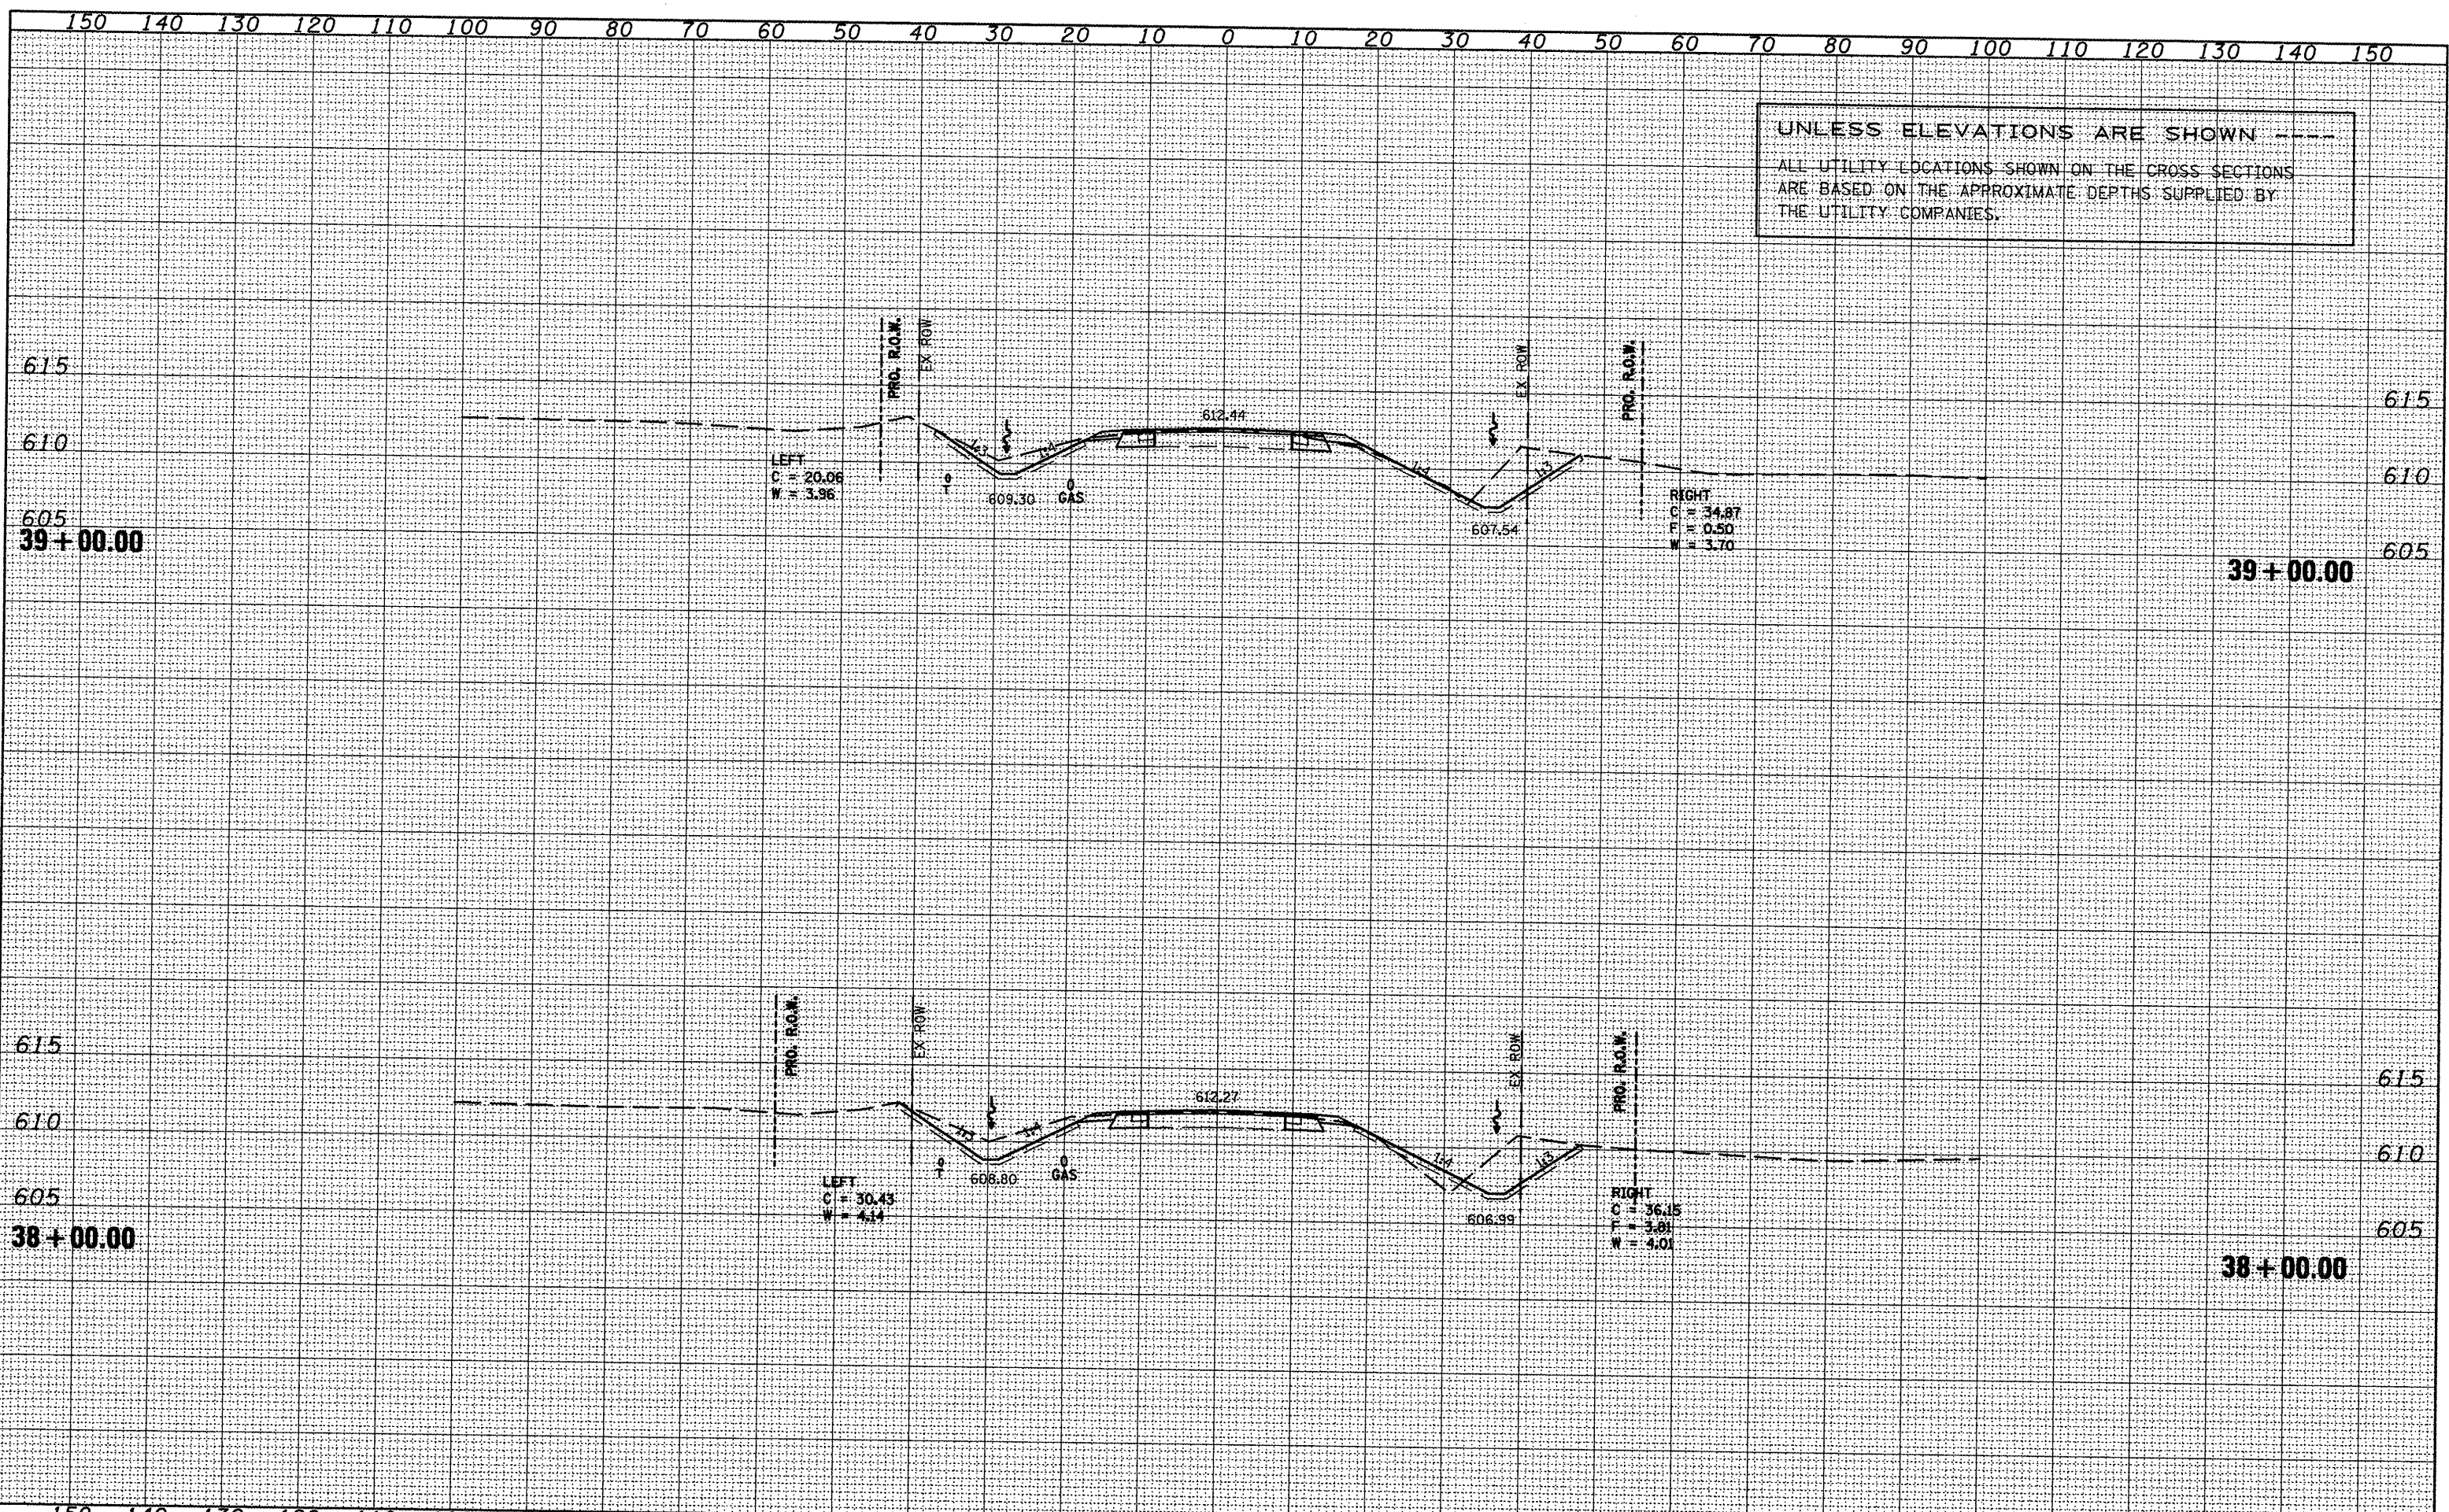

FILE NAME =	USER NAME = ghidnaam	DESIGNED -	REVISED -
xsectsheet.dgn		DRAWN -	REVISED -
		CHECKED -	REVISED -
		DATE -	REVISED -
STATE OF ILLINOIS DEPARTMENT OF TRANSPORTATION			
IL 116 - MAINLINE		SCALE:	
F. MAP RTE. 665	SECTION (136,137)W&RS-3/109BR-2	COUNTY HENDERSON	TOTAL SHEETS 285
SHEET NO. OF SHEETS STA. 38+00.00 TO STA. 39+00.00		CONTRACT NO. 88773	
ILLINOIS FED. AID PROJECT			