


DATE	
BY	
FINAL SURVEY	
PLOTTED	
NOTE BOOK	
AREAS CHECKED	

DATE	
BY	
ORIGINAL SURVEY	
PLOTTED	
NOTE BOOK	
AREAS CHECKED	

UNLESS ELEVATIONS ARE SHOWN ---
 ALL UTILITY LOCATIONS SHOWN ON THE CROSS SECTIONS
 ARE BASED ON THE APPROXIMATE DEPTHS SUPPLIED BY
 THE UTILITY COMPANIES.

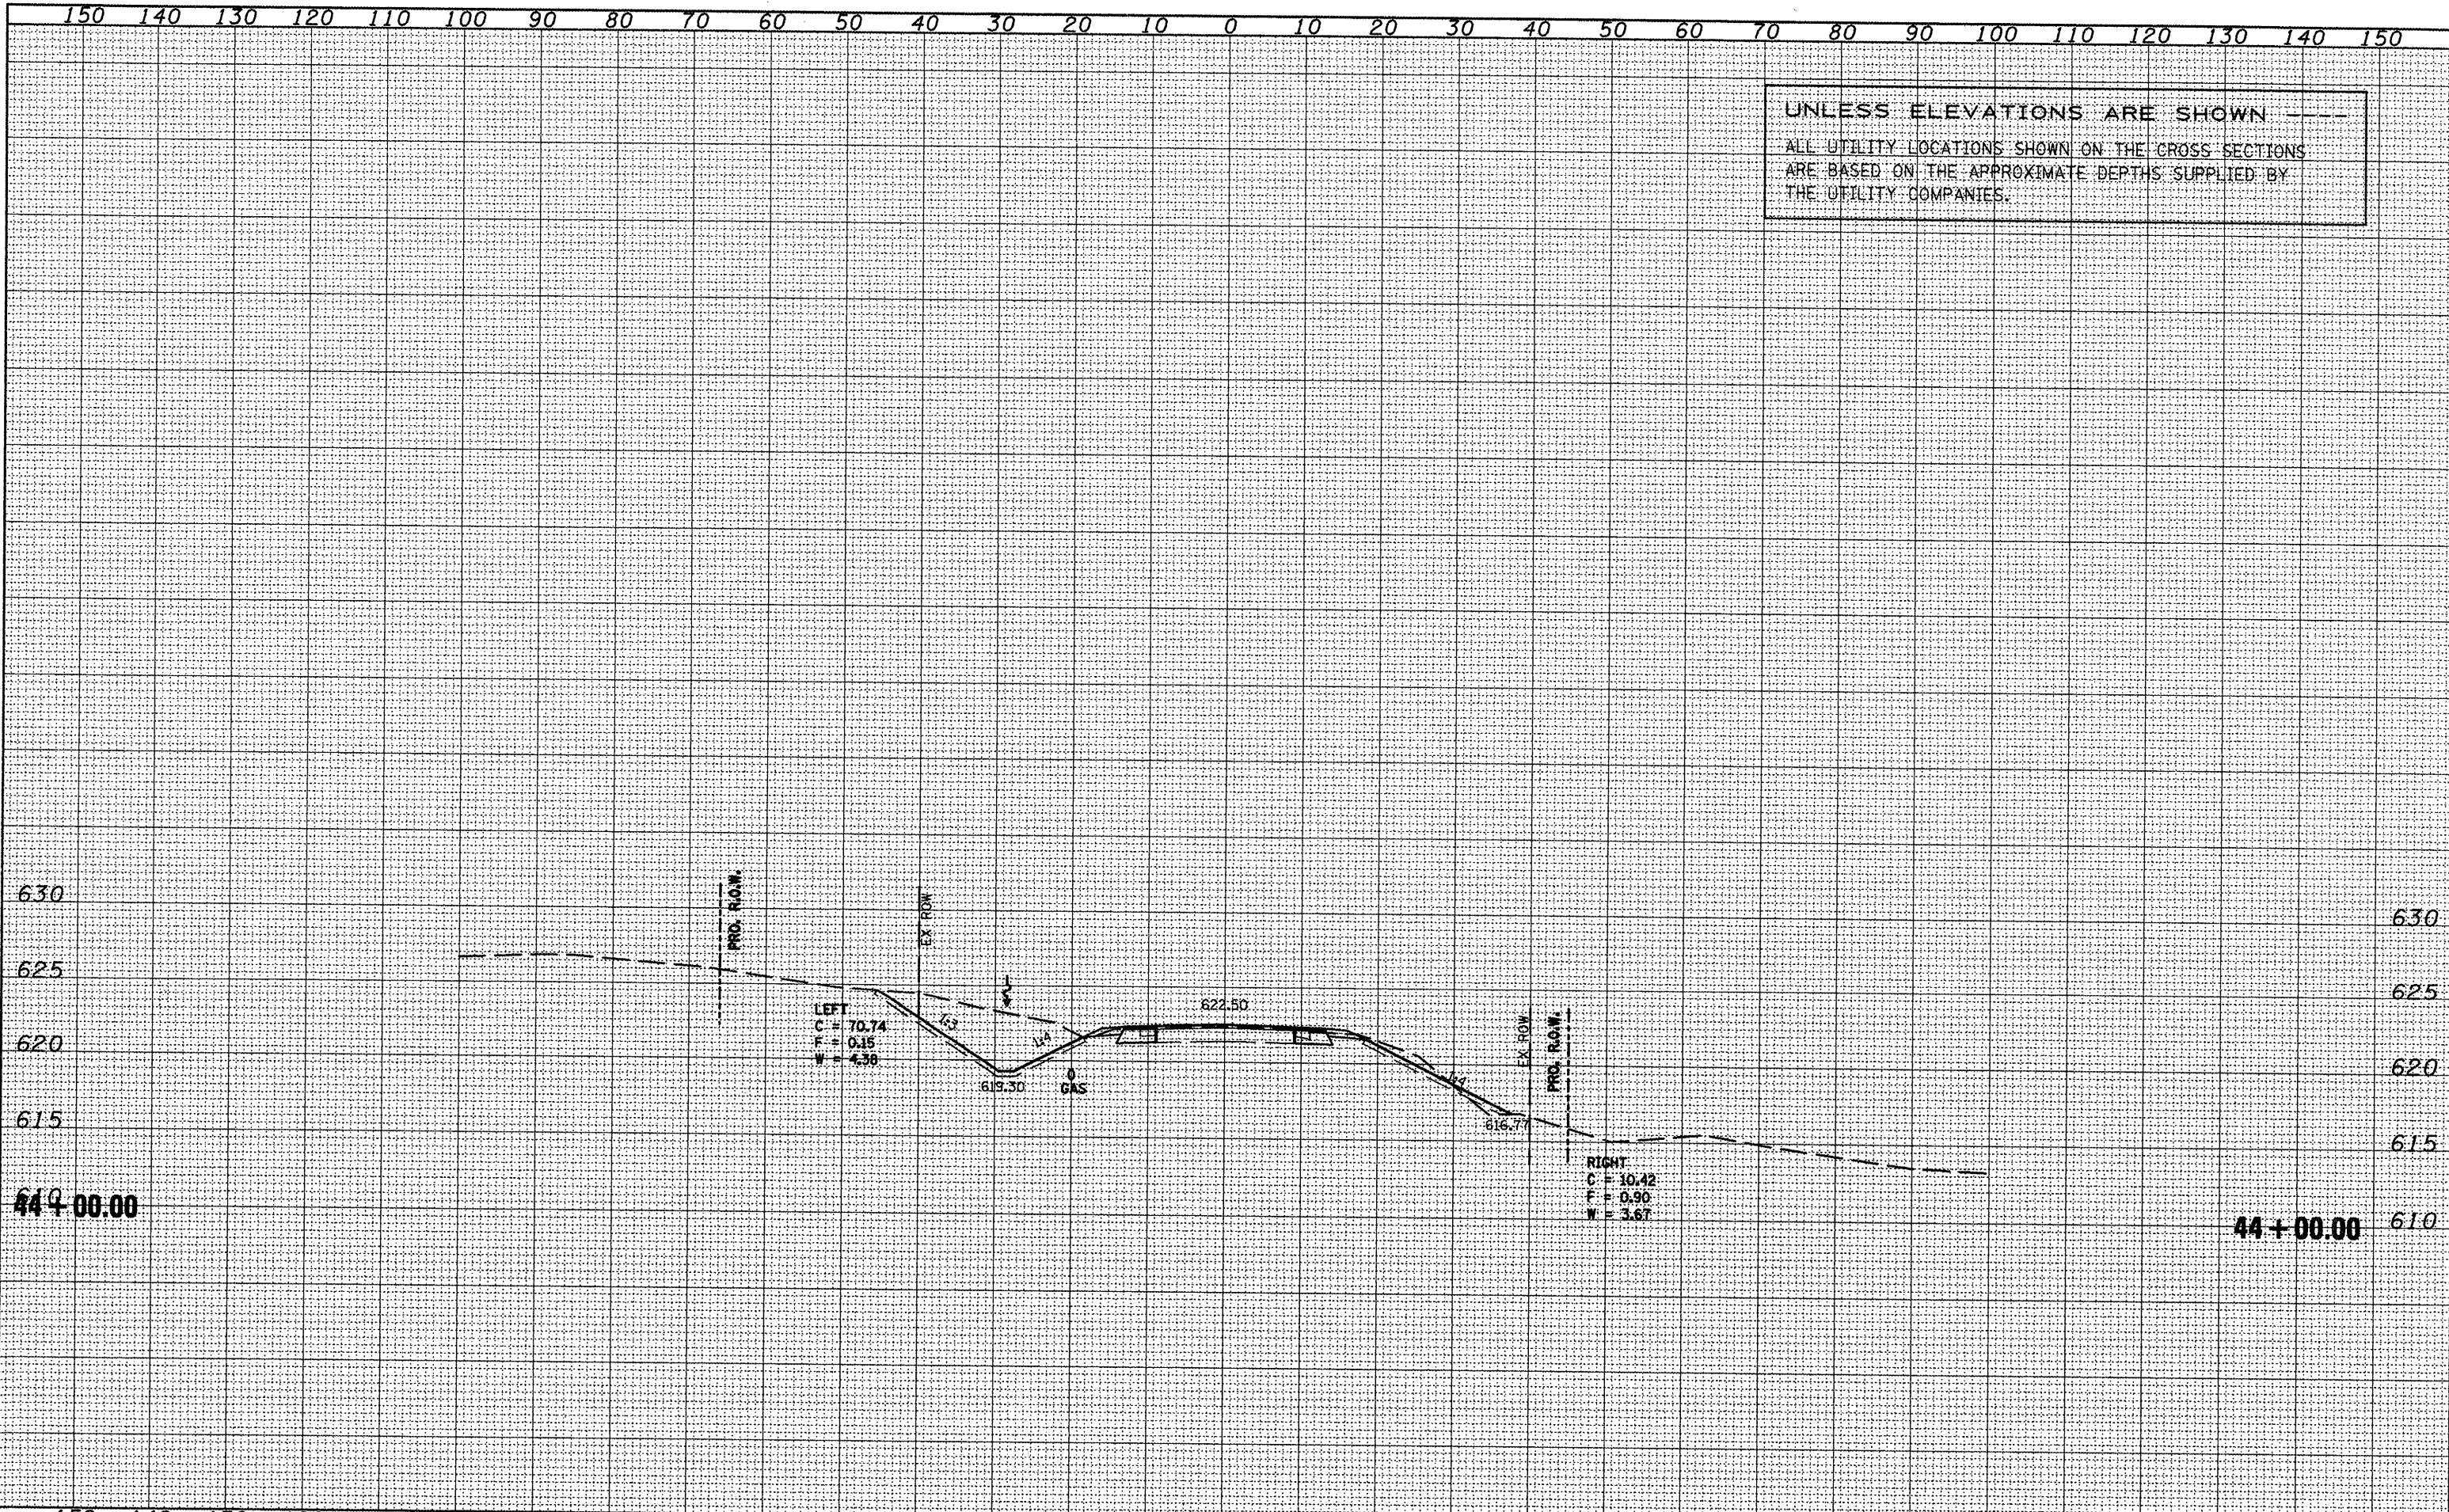

FILE NAME = vsectheet.dgn	USER NAME = ghdnean	DESIGNED -	REVISED -	STATE OF ILLINOIS DEPARTMENT OF TRANSPORTATION IL 116 - MAINLINE	F. & A.P. RTE.	SECTION	COUNTY	TOTAL SHEETS	SHEET NO.	
	PLOT SCALE = 20.0000' / IN.	DRAWN -	REVISED -		665	(136,137)W&RS-3109BR-2	HENDERSON		208	
	PLOT DATE = 1/21/2009	CHECKED -	REVISED -		SCALE:	SHEET NO.	OF	SHEETS	STA. 44+00.00	TO STA. 44+00.00
		DATE -	REVISED -		CONTRACT NO. 88773					