


UNLESS ELEVATIONS ARE SHOWN  
 ALL UTILITY LOCATIONS SHOWN ON THE CROSS SECTIONS  
 ARE BASED ON THE APPROXIMATE DEPTHS SUPPLIED BY  
 THE UTILITY COMPANIES.

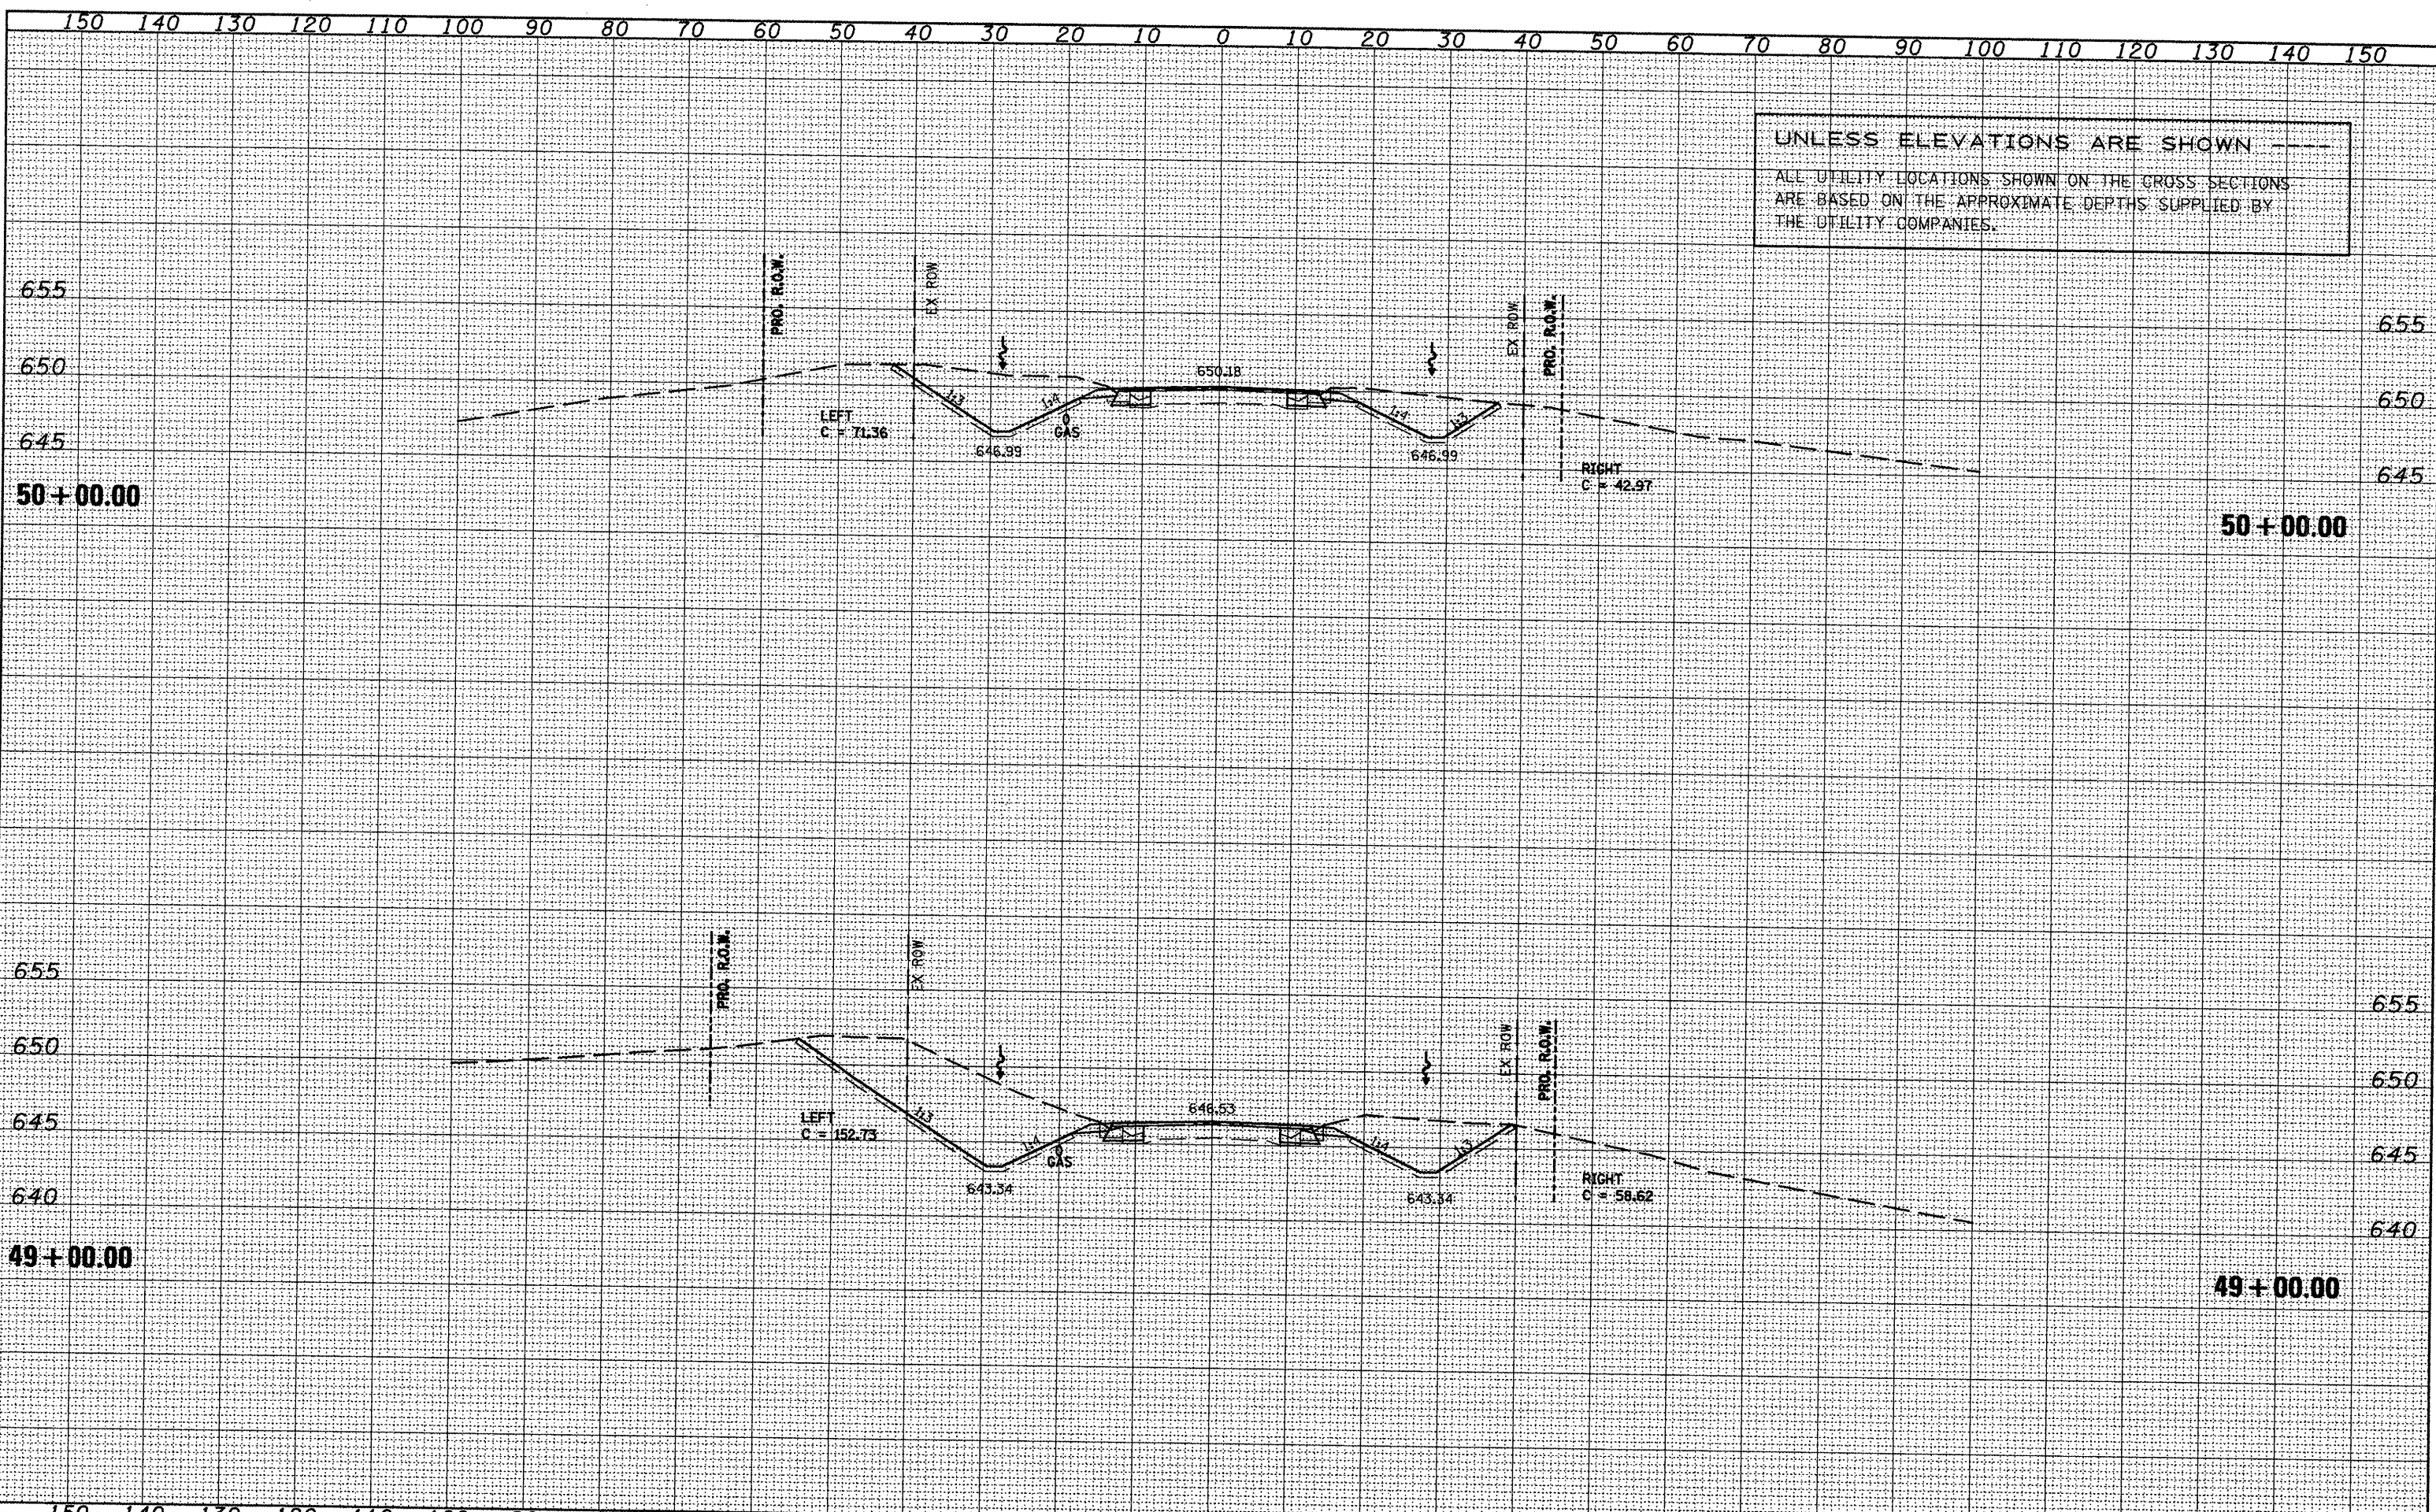

DATE	
BY	
SURVEYED	
PLOTTED	
TEMPLATE	
NOTE BOOK	
AREAS CHECKED	
NO.	

DATE	
BY	
SURVEYED	
PLOTTED	
TEMPLATE	
NOTE BOOK	
AREAS CHECKED	
NO.	

FILE NAME = xsectsheet.dgn

USER NAME = ghidnaam	DESIGNED -	REVISED -
	DRAWN -	REVISED -
	CHECKED -	REVISED -
	DATE -	REVISED -

STATE OF ILLINOIS  
 DEPARTMENT OF TRANSPORTATION

IL 116 - MAINLINE  
 SCALE: SHEET NO. OF SHEETS STA. 49+00.00 TO STA. 50+00.00

F.A.P. RTE. 665	SECTION (136.137)W&RS-3+109BR-2	COUNTY HENDERSON	TOTAL SHEETS	SHEET NO. 293
CONTRACT NO. 88773				