


UNLESS ELEVATIONS ARE SHOWN ---
 ALL UTILITY LOCATIONS SHOWN ON THE CROSS SECTIONS
 ARE BASED ON THE APPROXIMATE DEPTHS SUPPLIED BY
 THE UTILITY COMPANIES.

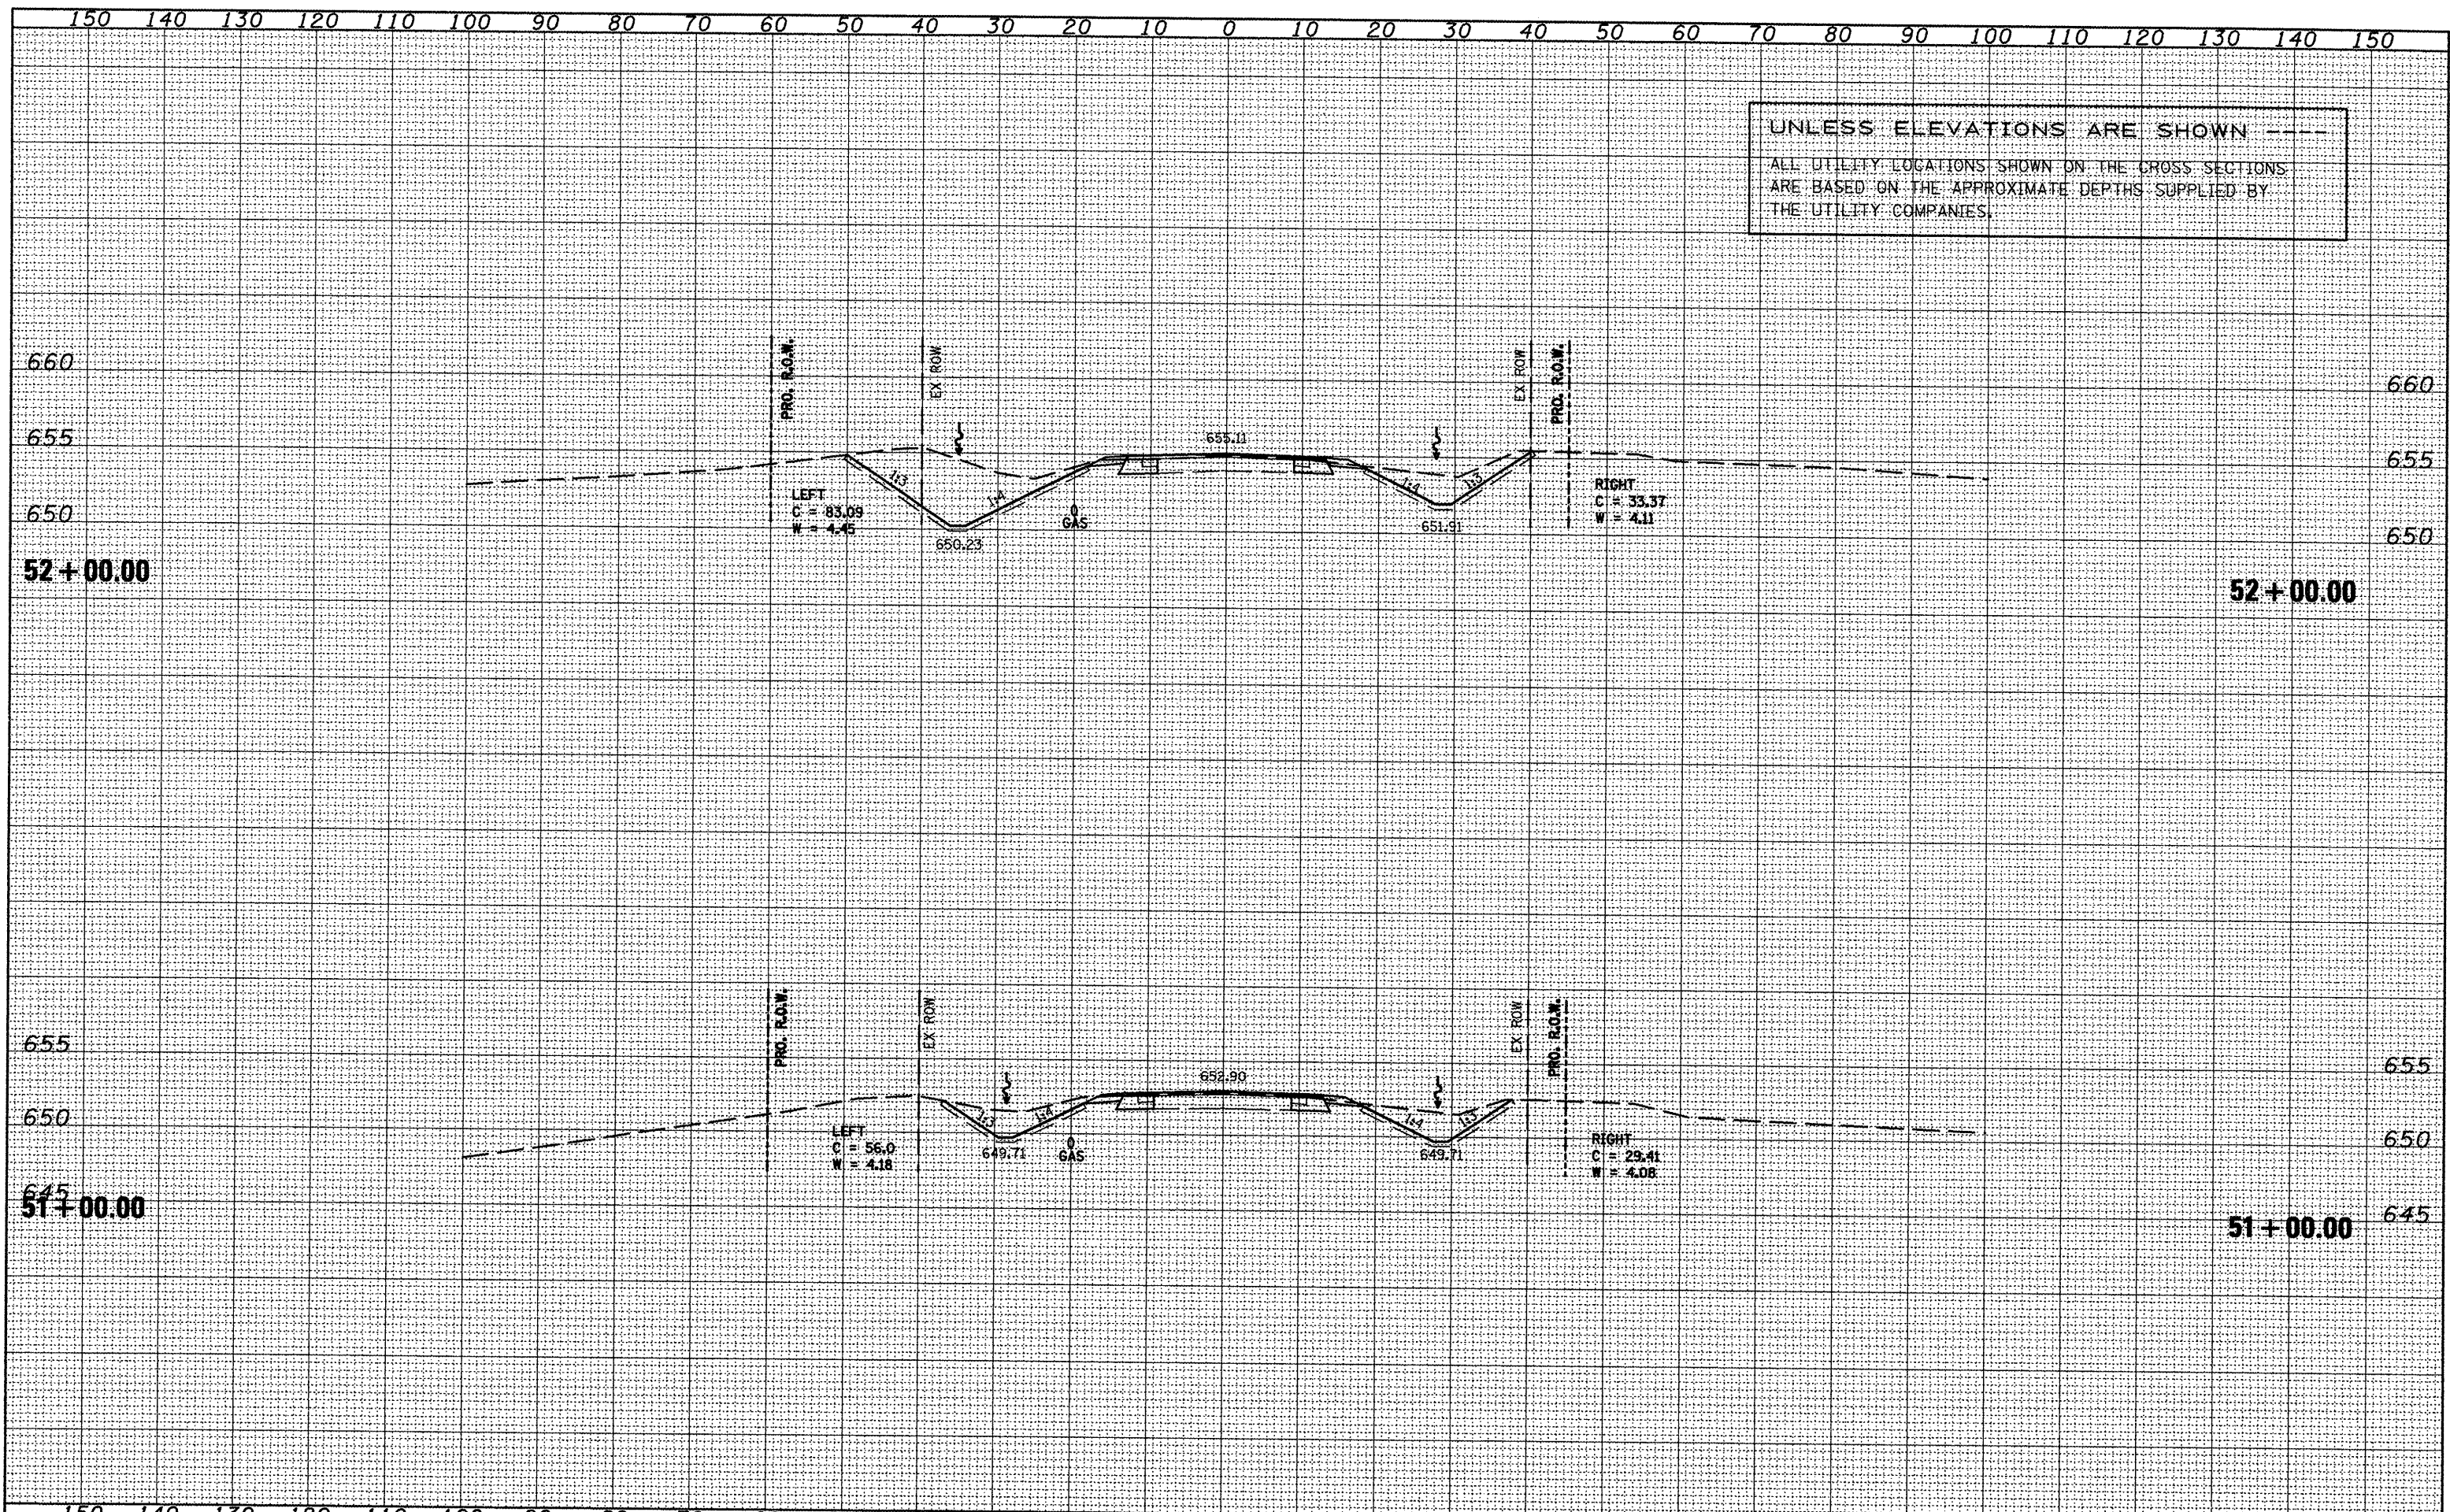

DATE	
BY	
FINISHED	
SURVEY	
PLOTTED	
TEMPLATE	
NOTE BOOK	
AREAS CHECKED	
NO.	

DATE	
BY	
ORIGINAL	
SURVEY	
PLOTTED	
TEMPLATE	
NOTE BOOK	
AREAS CHECKED	
NO.	

FILE NAME =
 xsectsheet.dgn

USER NAME = ghadroneam	DESIGNED -	REVISED -
	DRAWN -	REVISED -
	CHECKED -	REVISED -
	DATE -	REVISED -

STATE OF ILLINOIS
 DEPARTMENT OF TRANSPORTATION

IL 116 - MAINLINE
 SCALE: SHEET NO. OF SHEETS STA. 51+00.00 TO STA. 52+00.00

SECTION	COUNTY	TOTAL SHEETS	SHEET NO.
(136,137)W&RS-3+109BR-2	HENDERSON	294	294
CONTRACT NO. 88773			
ILLINOIS FED. AID PROJECT			