


UNLESS ELEVATIONS ARE SHOWN  
 ALL UTILITY LOCATIONS SHOWN ON THE CROSS SECTIONS  
 ARE BASED ON THE APPROXIMATE DEPTHS SUPPLIED BY  
 THE UTILITY COMPANIES.

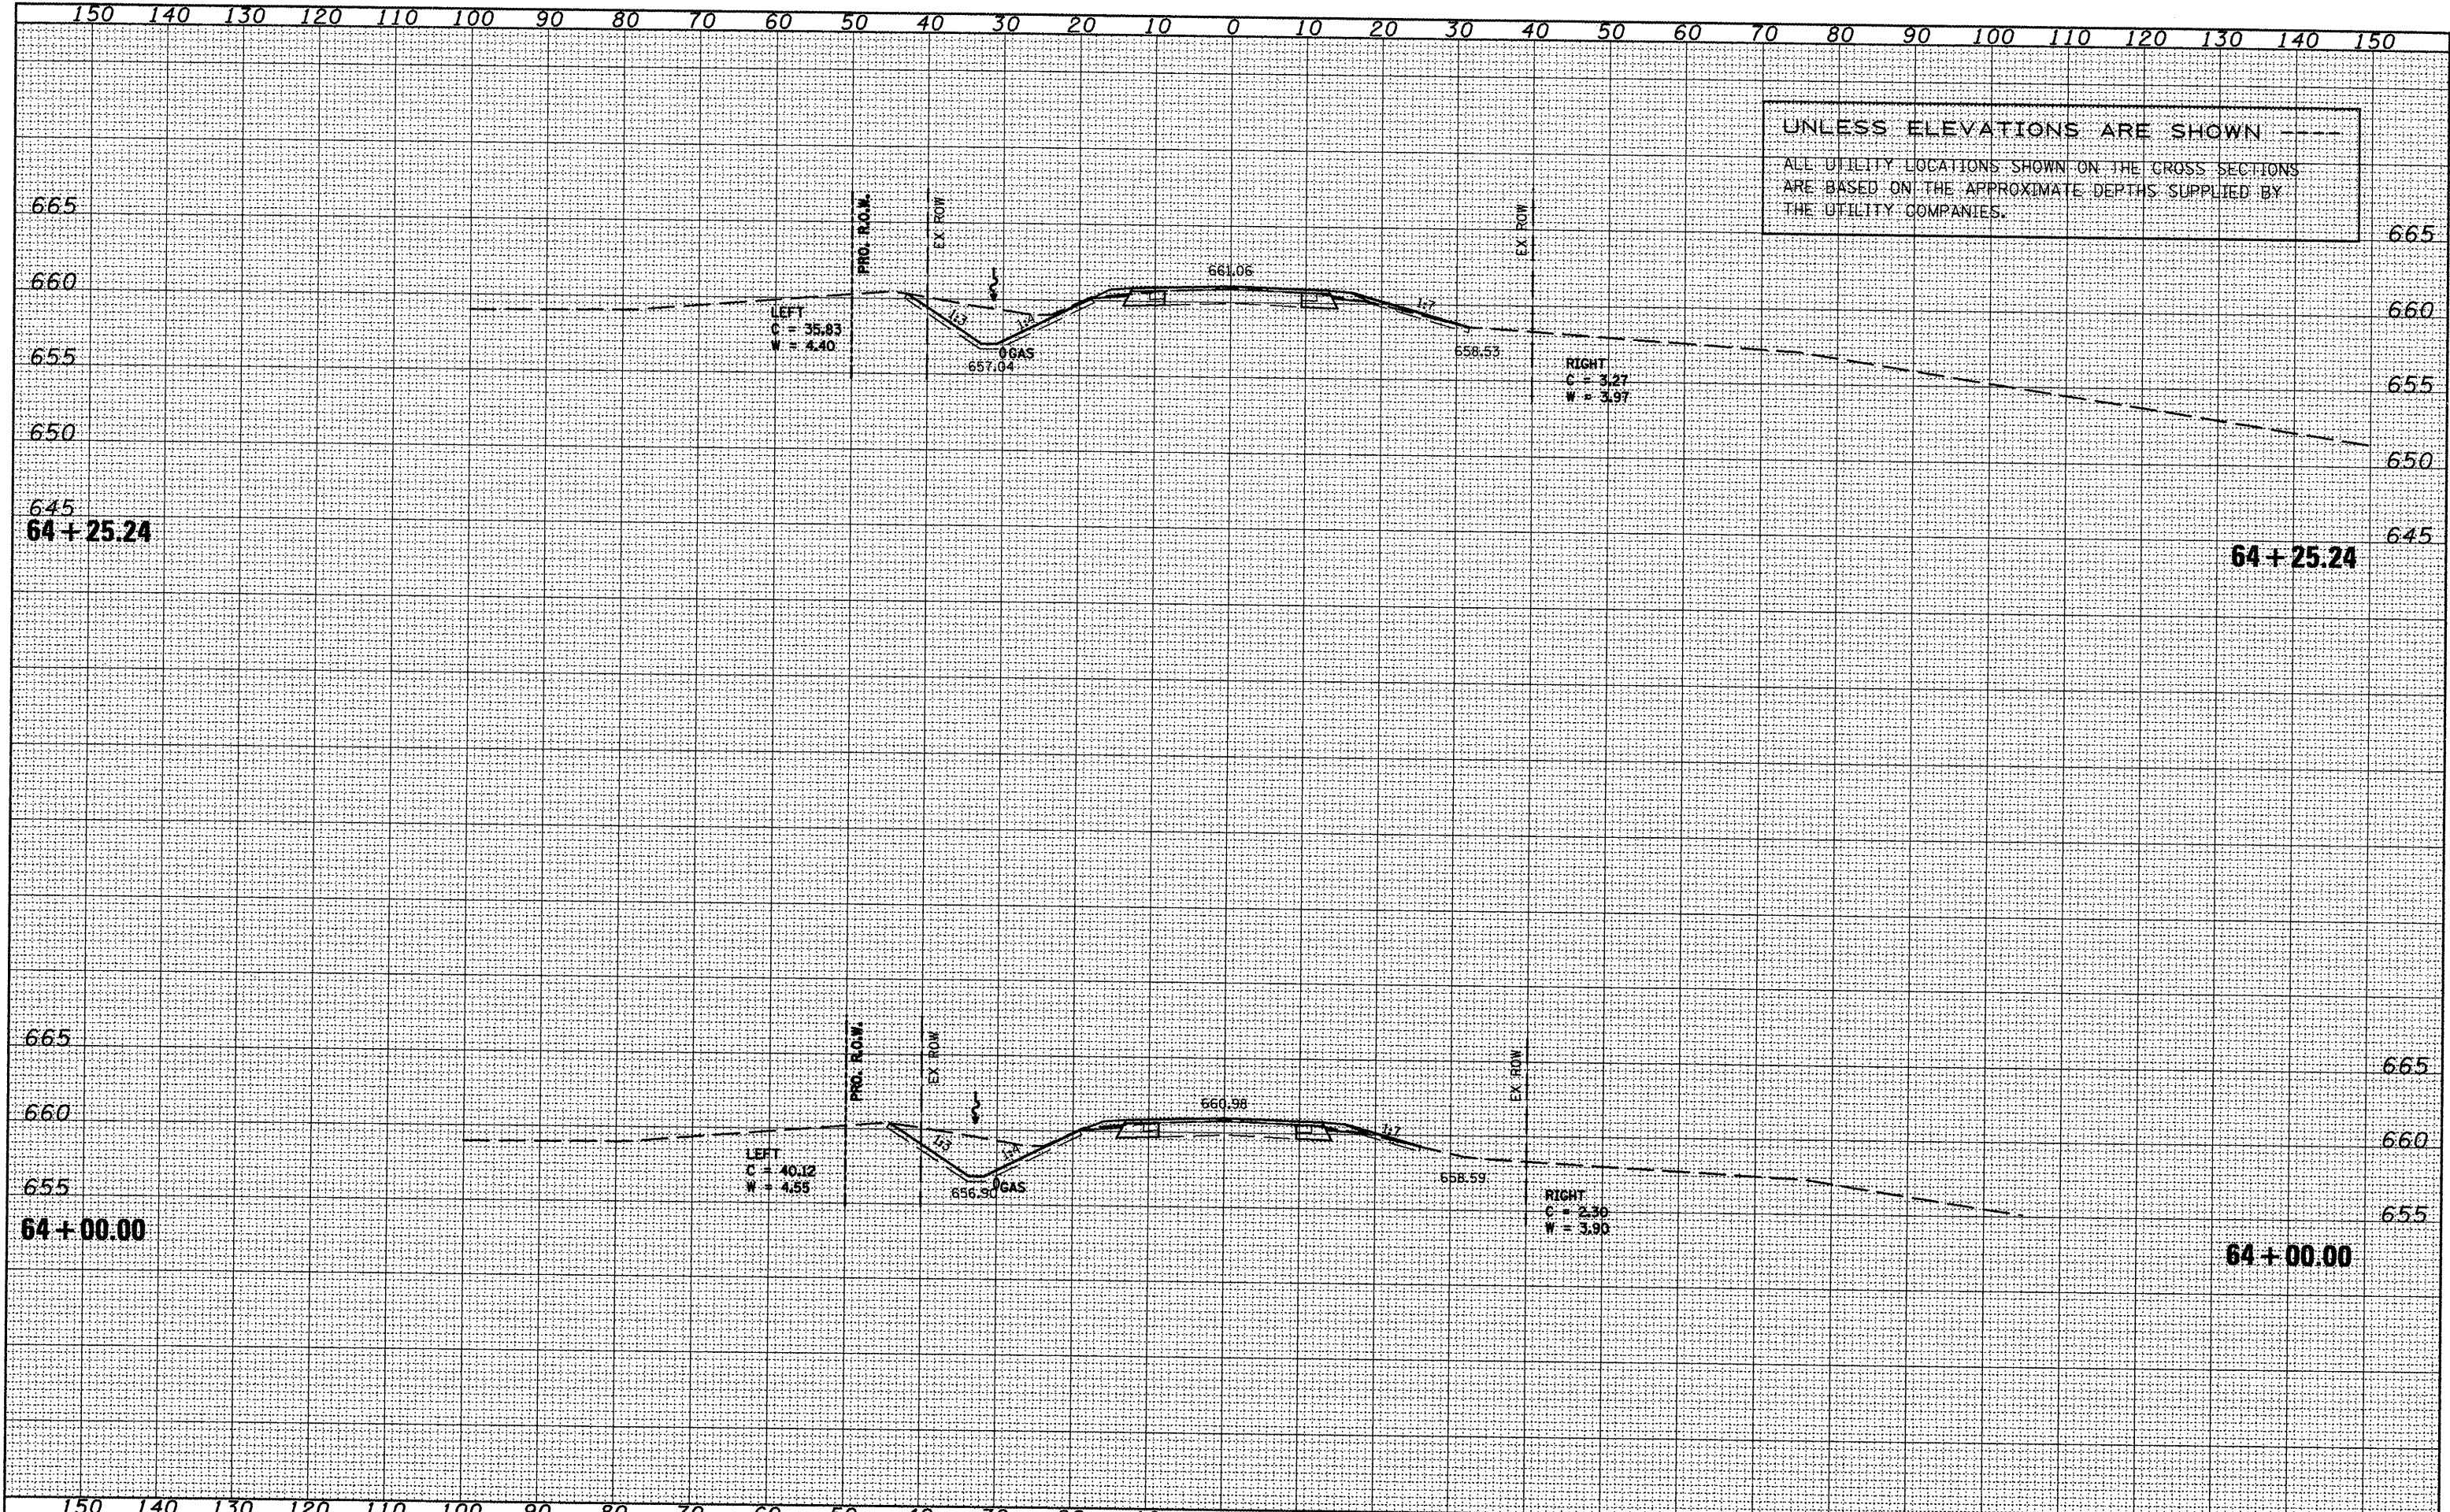

DATE	
BY	
SURVEYED	
FLIPPED	
TEMPLATE	
NOTE BOOK	
AREAS	
CHECKED	
NO.	

DATE	
BY	
SURVEYED	
FLIPPED	
TEMPLATE	
NOTE BOOK	
AREAS	
CHECKED	
NO.	

FILE NAME = xsectsheet.dgn	USER NAME = ghidnaam	DESIGNED -	REVISED -	<b>STATE OF ILLINOIS</b> <b>DEPARTMENT OF TRANSPORTATION</b>	<b>IL 116 - MAINLINE</b>	F.A.P. RTE. 665	SECTION (136.137)W&RS-3J109BR-2	COUNTY HENDERSON	TOTAL SHEETS	SHEET NO.
		DRAWN -	REVISED -						30/	
		CHECKED -	REVISED -						CONTRACT NO. 88773	
		DATE -	REVISED -							
PLOT SCALE = 20.0000' / IN.		PLOT DATE = 1/21/2009		SCALE:		SHEET NO. OF SHEETS		STA. 64+00.00 TO STA. 64+25.24		
ILLINOIS FED. AID PROJECT										