


DATE	
BY	
FINISHED SURVEY	
PLOTTED	
NOTE BOOK	
AREAS CHECKED	

DATE	
BY	
FINISHED SURVEY	
PLOTTED	
NOTE BOOK	
AREAS CHECKED	

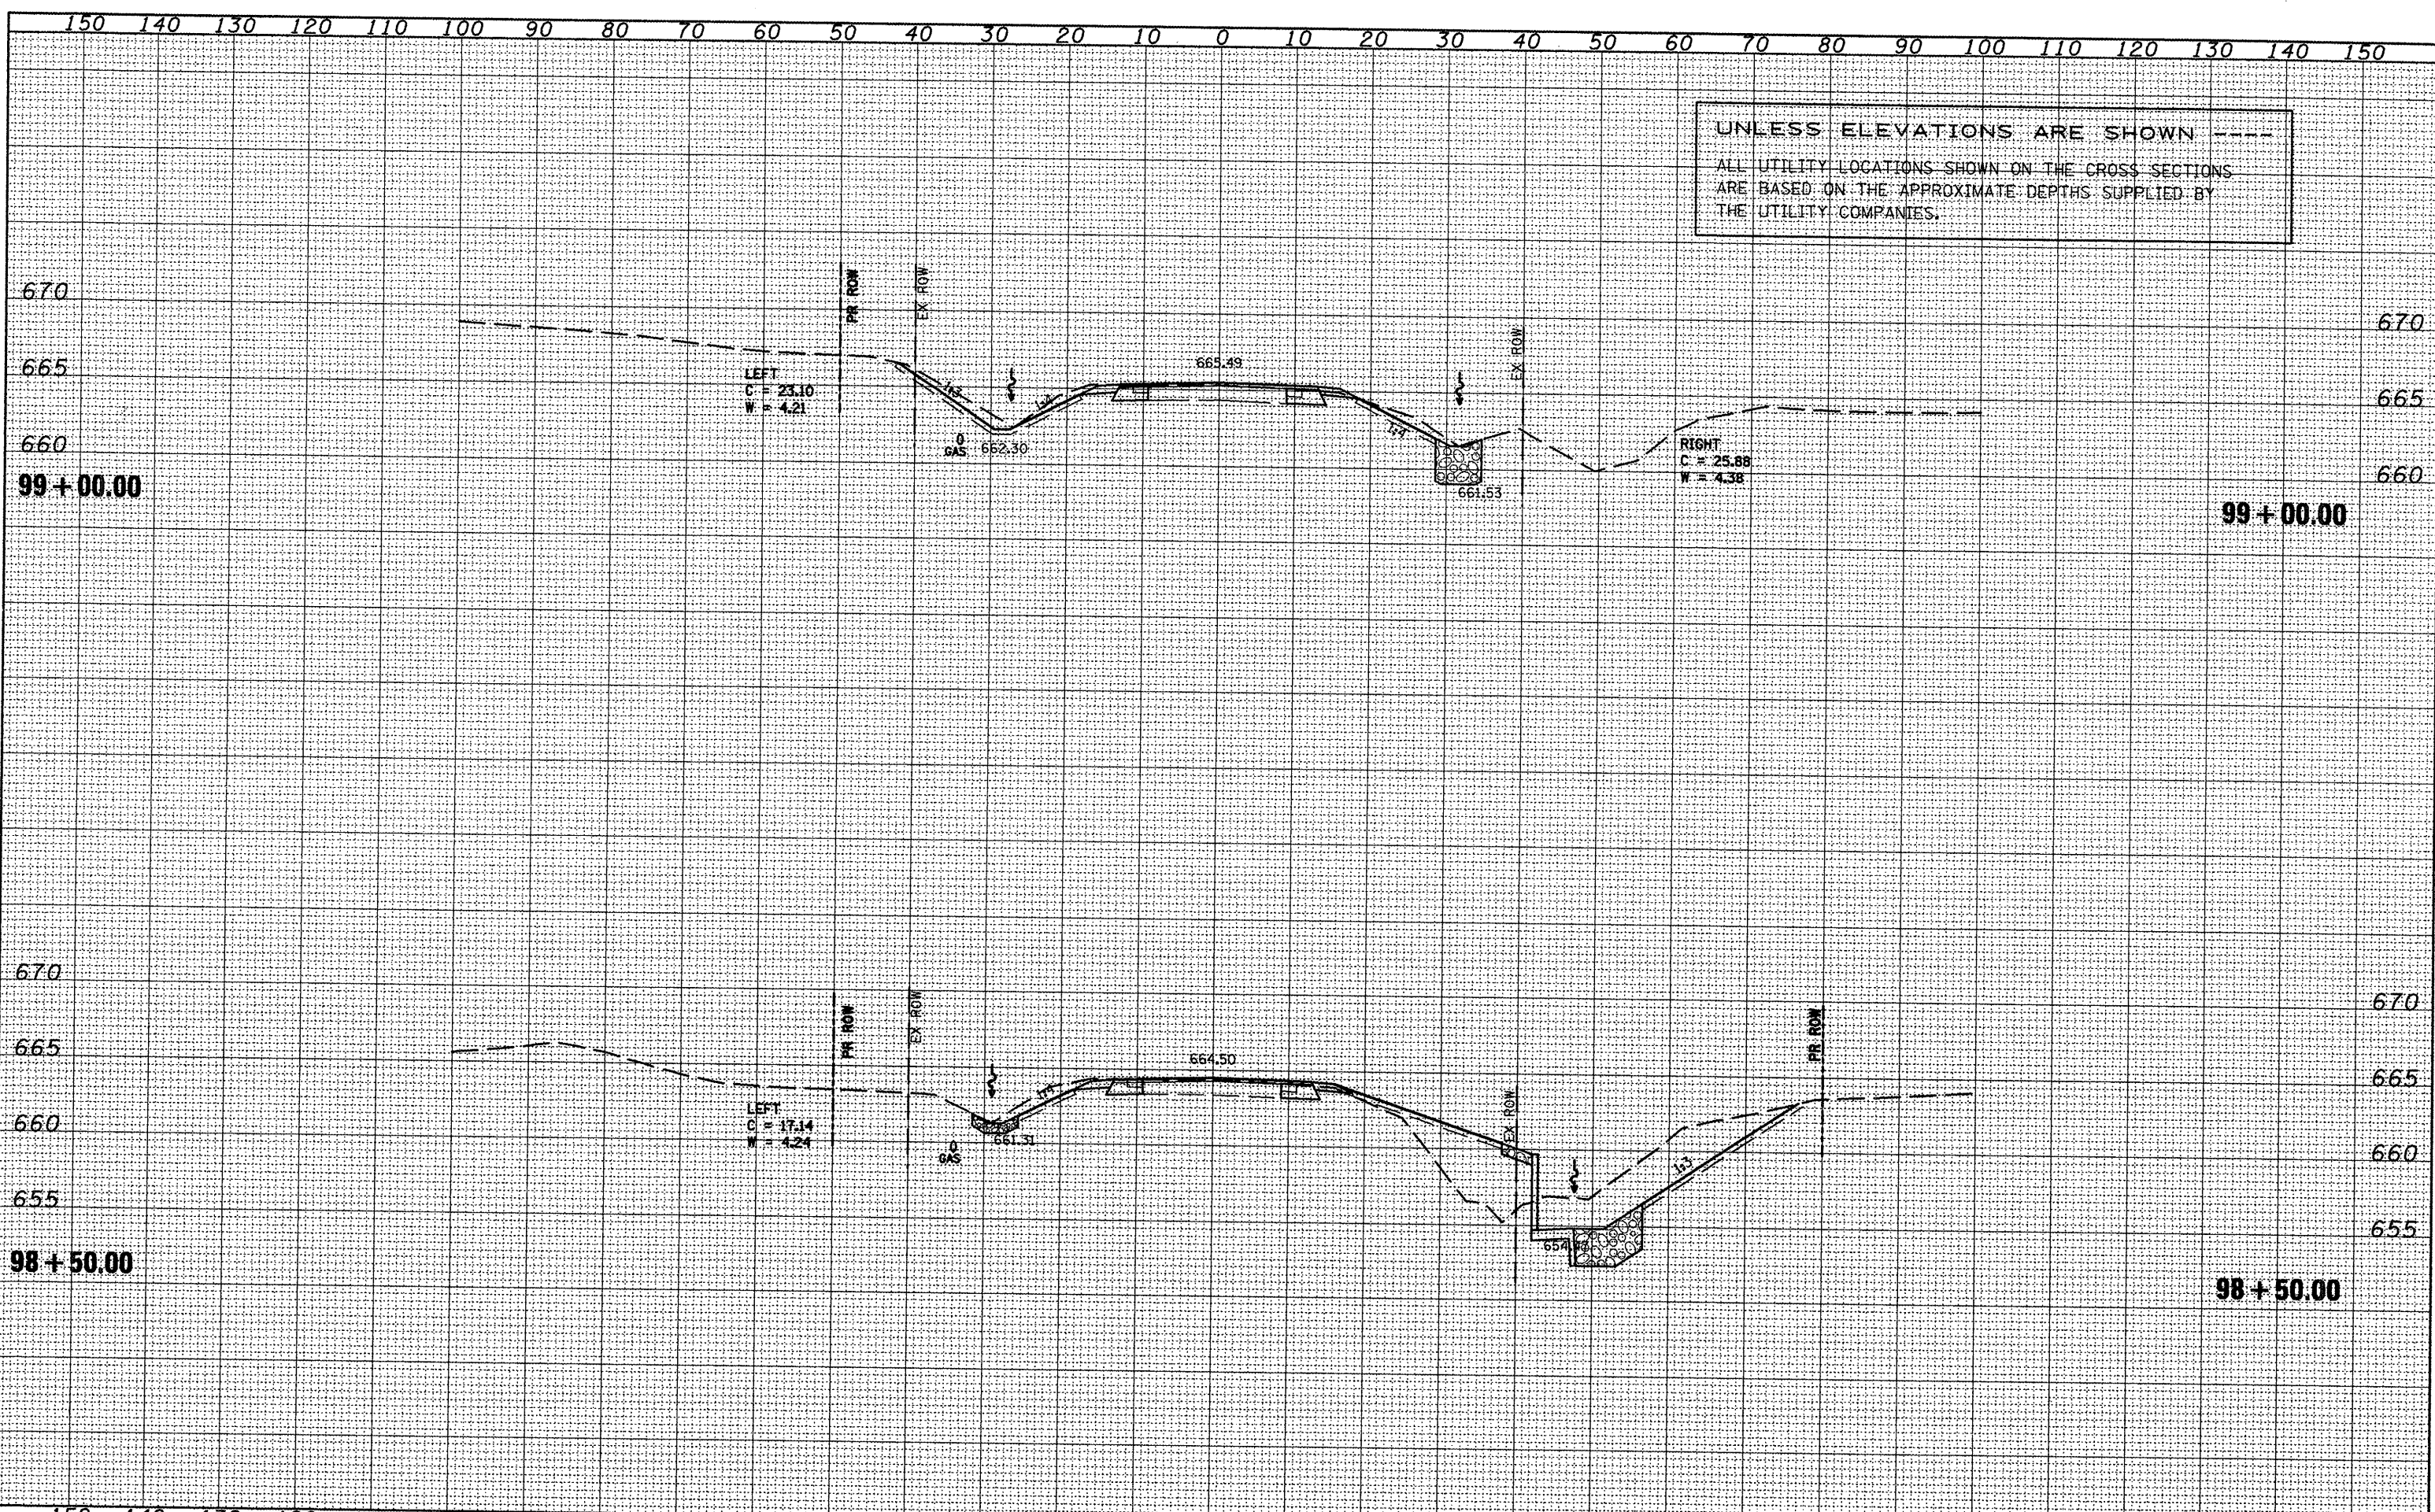

FILE NAME =	USER NAME = ghudnaam	DESIGNED -	REVISED -	<b>STATE OF ILLINOIS</b> <b>DEPARTMENT OF TRANSPORTATION</b>	<b>IL 116 - MAINLINE</b>	F. & R. API	SECTION	COUNTY	TOTAL SHEETS	SHEET NO.	
xsectsheet.dgn		DRAWN -	REVISED -			665	(136,137)W&RS-3;109BR-2	HENDERSON	325		
		CHECKED -	REVISED -			CONTRACT NO. 88773					
		DATE -	REVISED -			ILLINOIS FED. AID PROJECT					