


UNLESS ELEVATIONS ARE SHOWN -----
 ALL UTILITY LOCATIONS SHOWN ON THE CROSS SECTIONS
 ARE BASED ON THE APPROXIMATE DEPTHS SUPPLIED BY
 THE UTILITY COMPANIES.

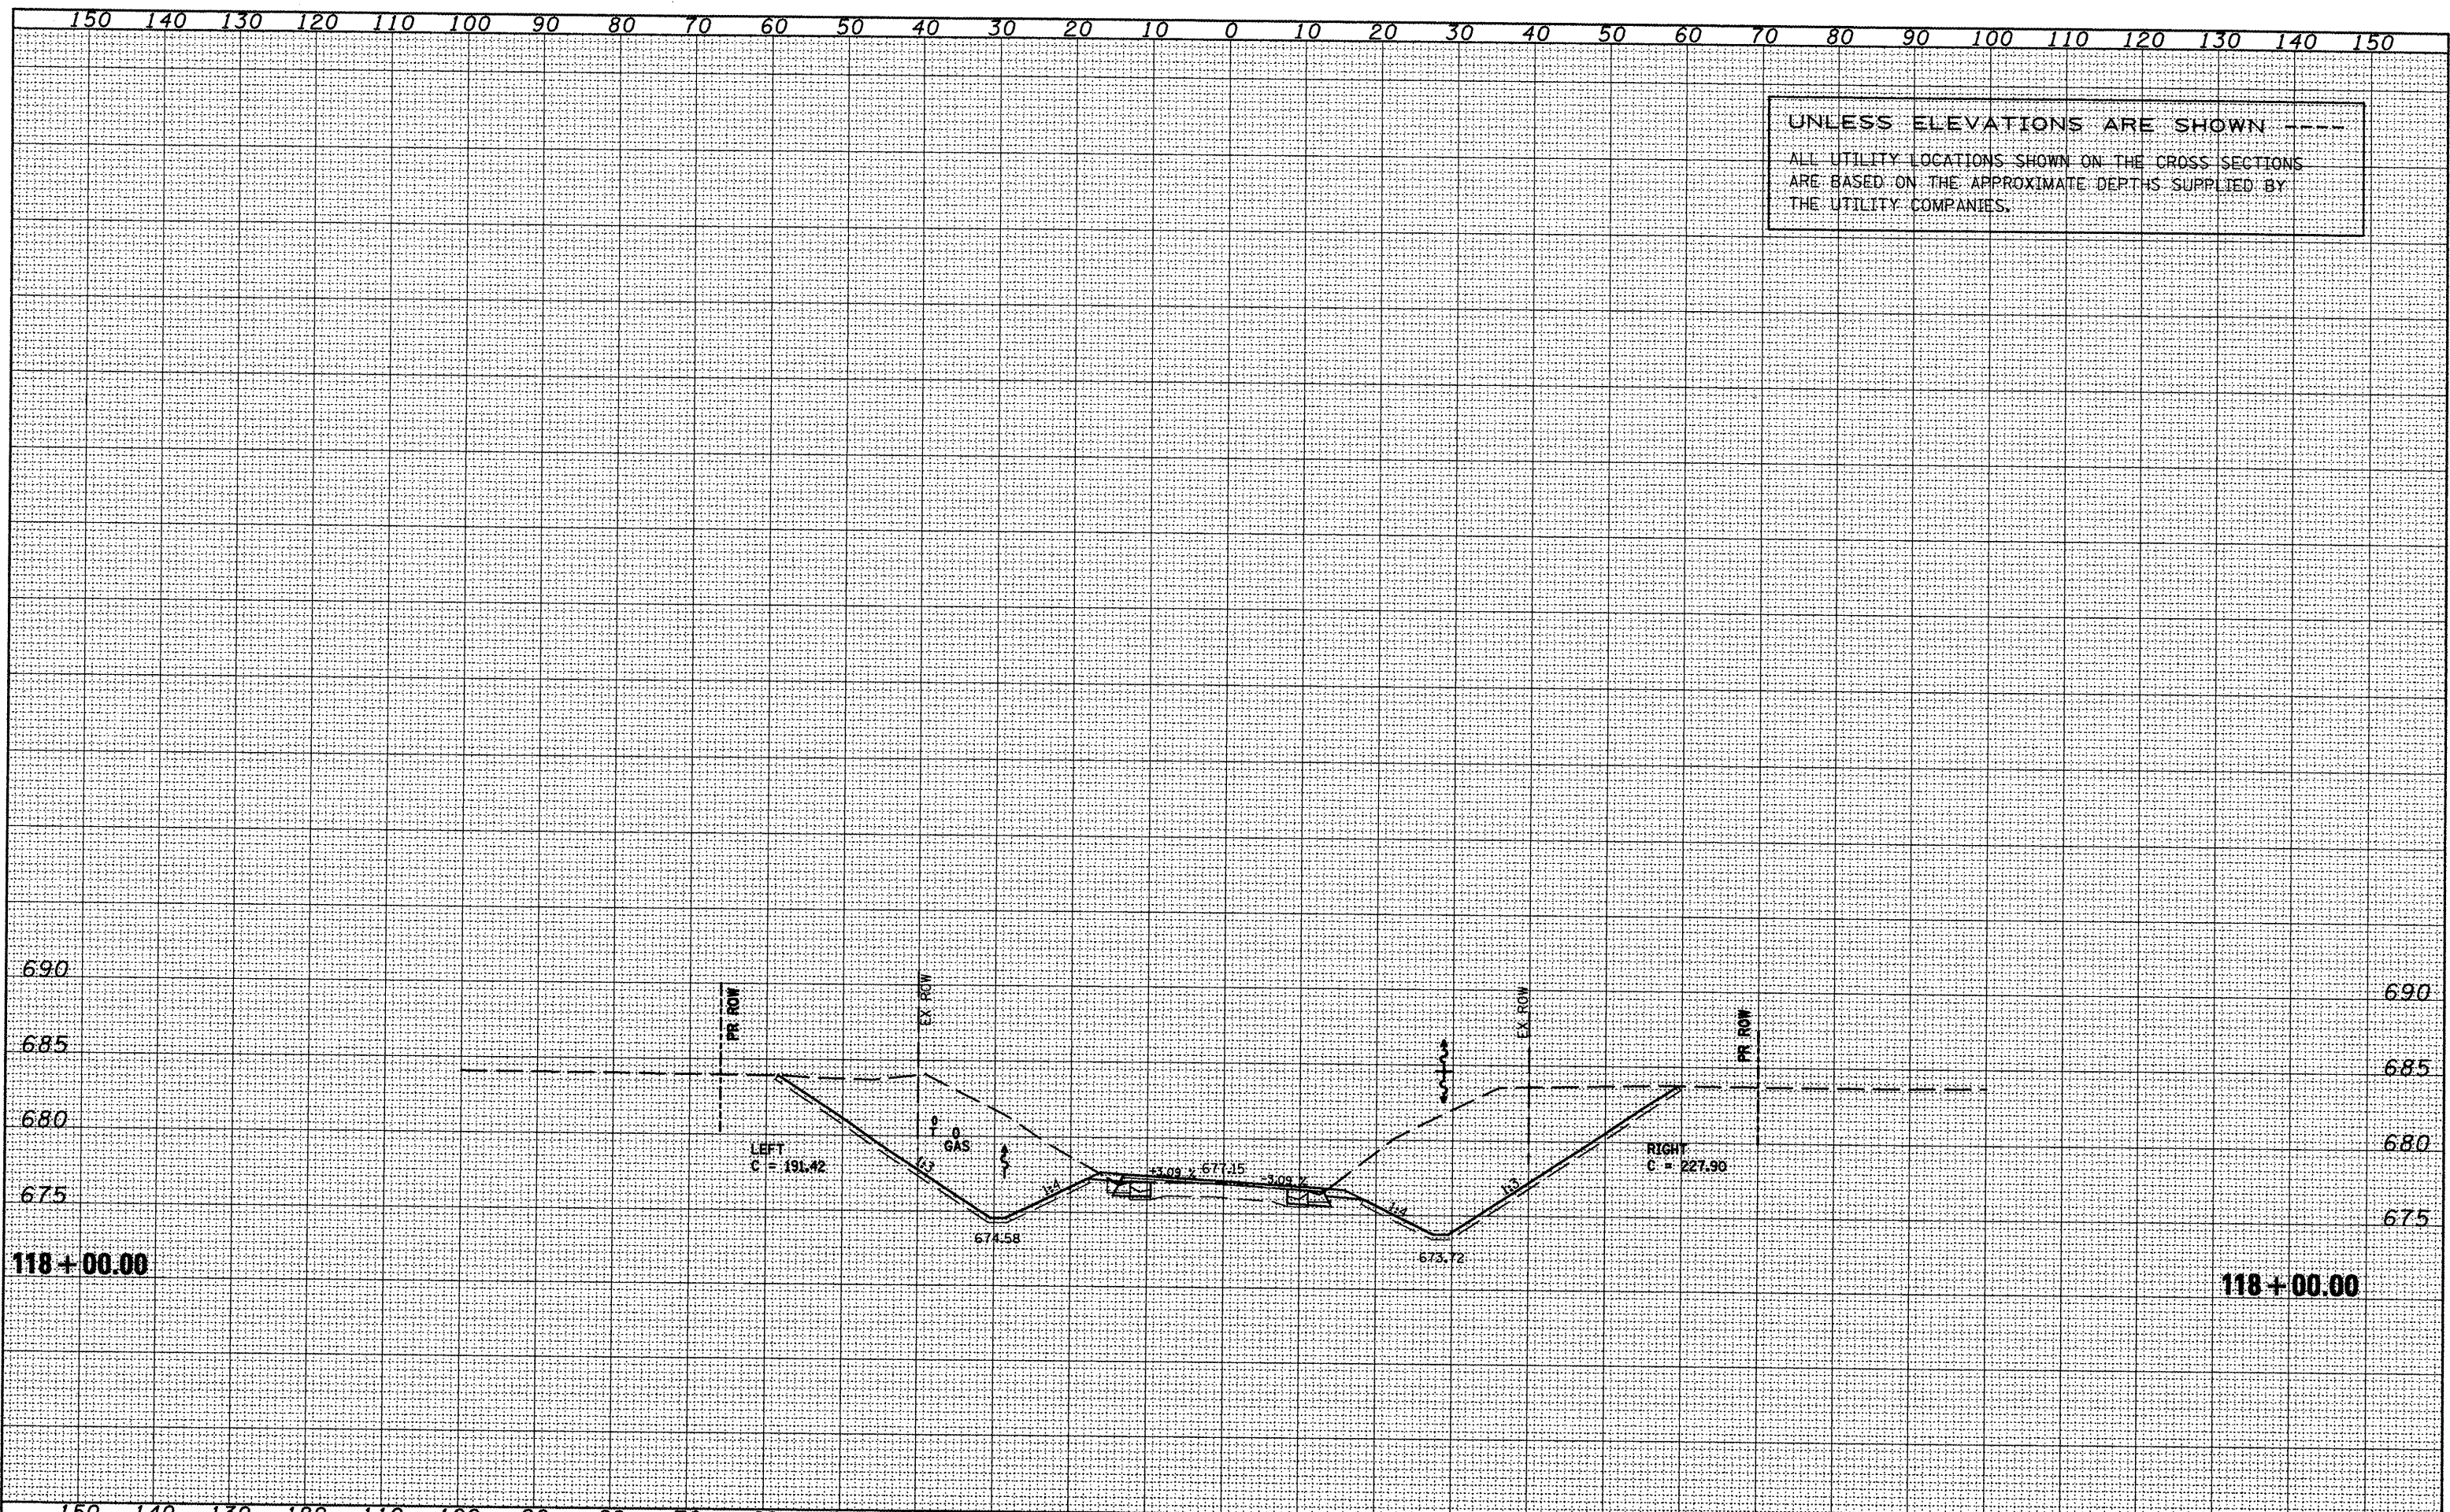

DATE	
BY	
FINN	
SURVEY	
NOTED	
NO.	

DATE	
BY	
ORIGINAL	
SURVEY	
NOTED	
NO.	

FILE NAME =
 xsectsheet.dgn

USER NAME = ghidnam
 DESIGNED -
 DRAWN -
 CHECKED -
 DATE -

REVISED -
 REVISED -
 REVISED -
 REVISED -

STATE OF ILLINOIS
 DEPARTMENT OF TRANSPORTATION

IL 116 - MAINLINE
 SCALE: SHEET NO. OF SHEETS STA. 118+00.00 TO STA. 118+00.00

SECTION	COUNTY	TOTAL SHEETS	SHEET NO.
665 (136.137)W&RS-3-109BR-2	HENDERSON	339	339
CONTRACT NO. 88773			