


FINAL SURVEY	SURVEYED	PLOTTED	DATE
NOTE BOOK	TEMPLATE	AREAS CHECKED	
No.			

ORIGINAL SURVEY	SURVEYED	PLOTTED	DATE
NOTE BOOK	TEMPLATE	AREAS CHECKED	
No.			

UNLESS ELEVATIONS ARE SHOWN ---
 ALL UTILITY LOCATIONS SHOWN ON THE CROSS SECTIONS
 ARE BASED ON THE APPROXIMATE DEPTHS SUPPLIED BY
 THE UTILITY COMPANIES.

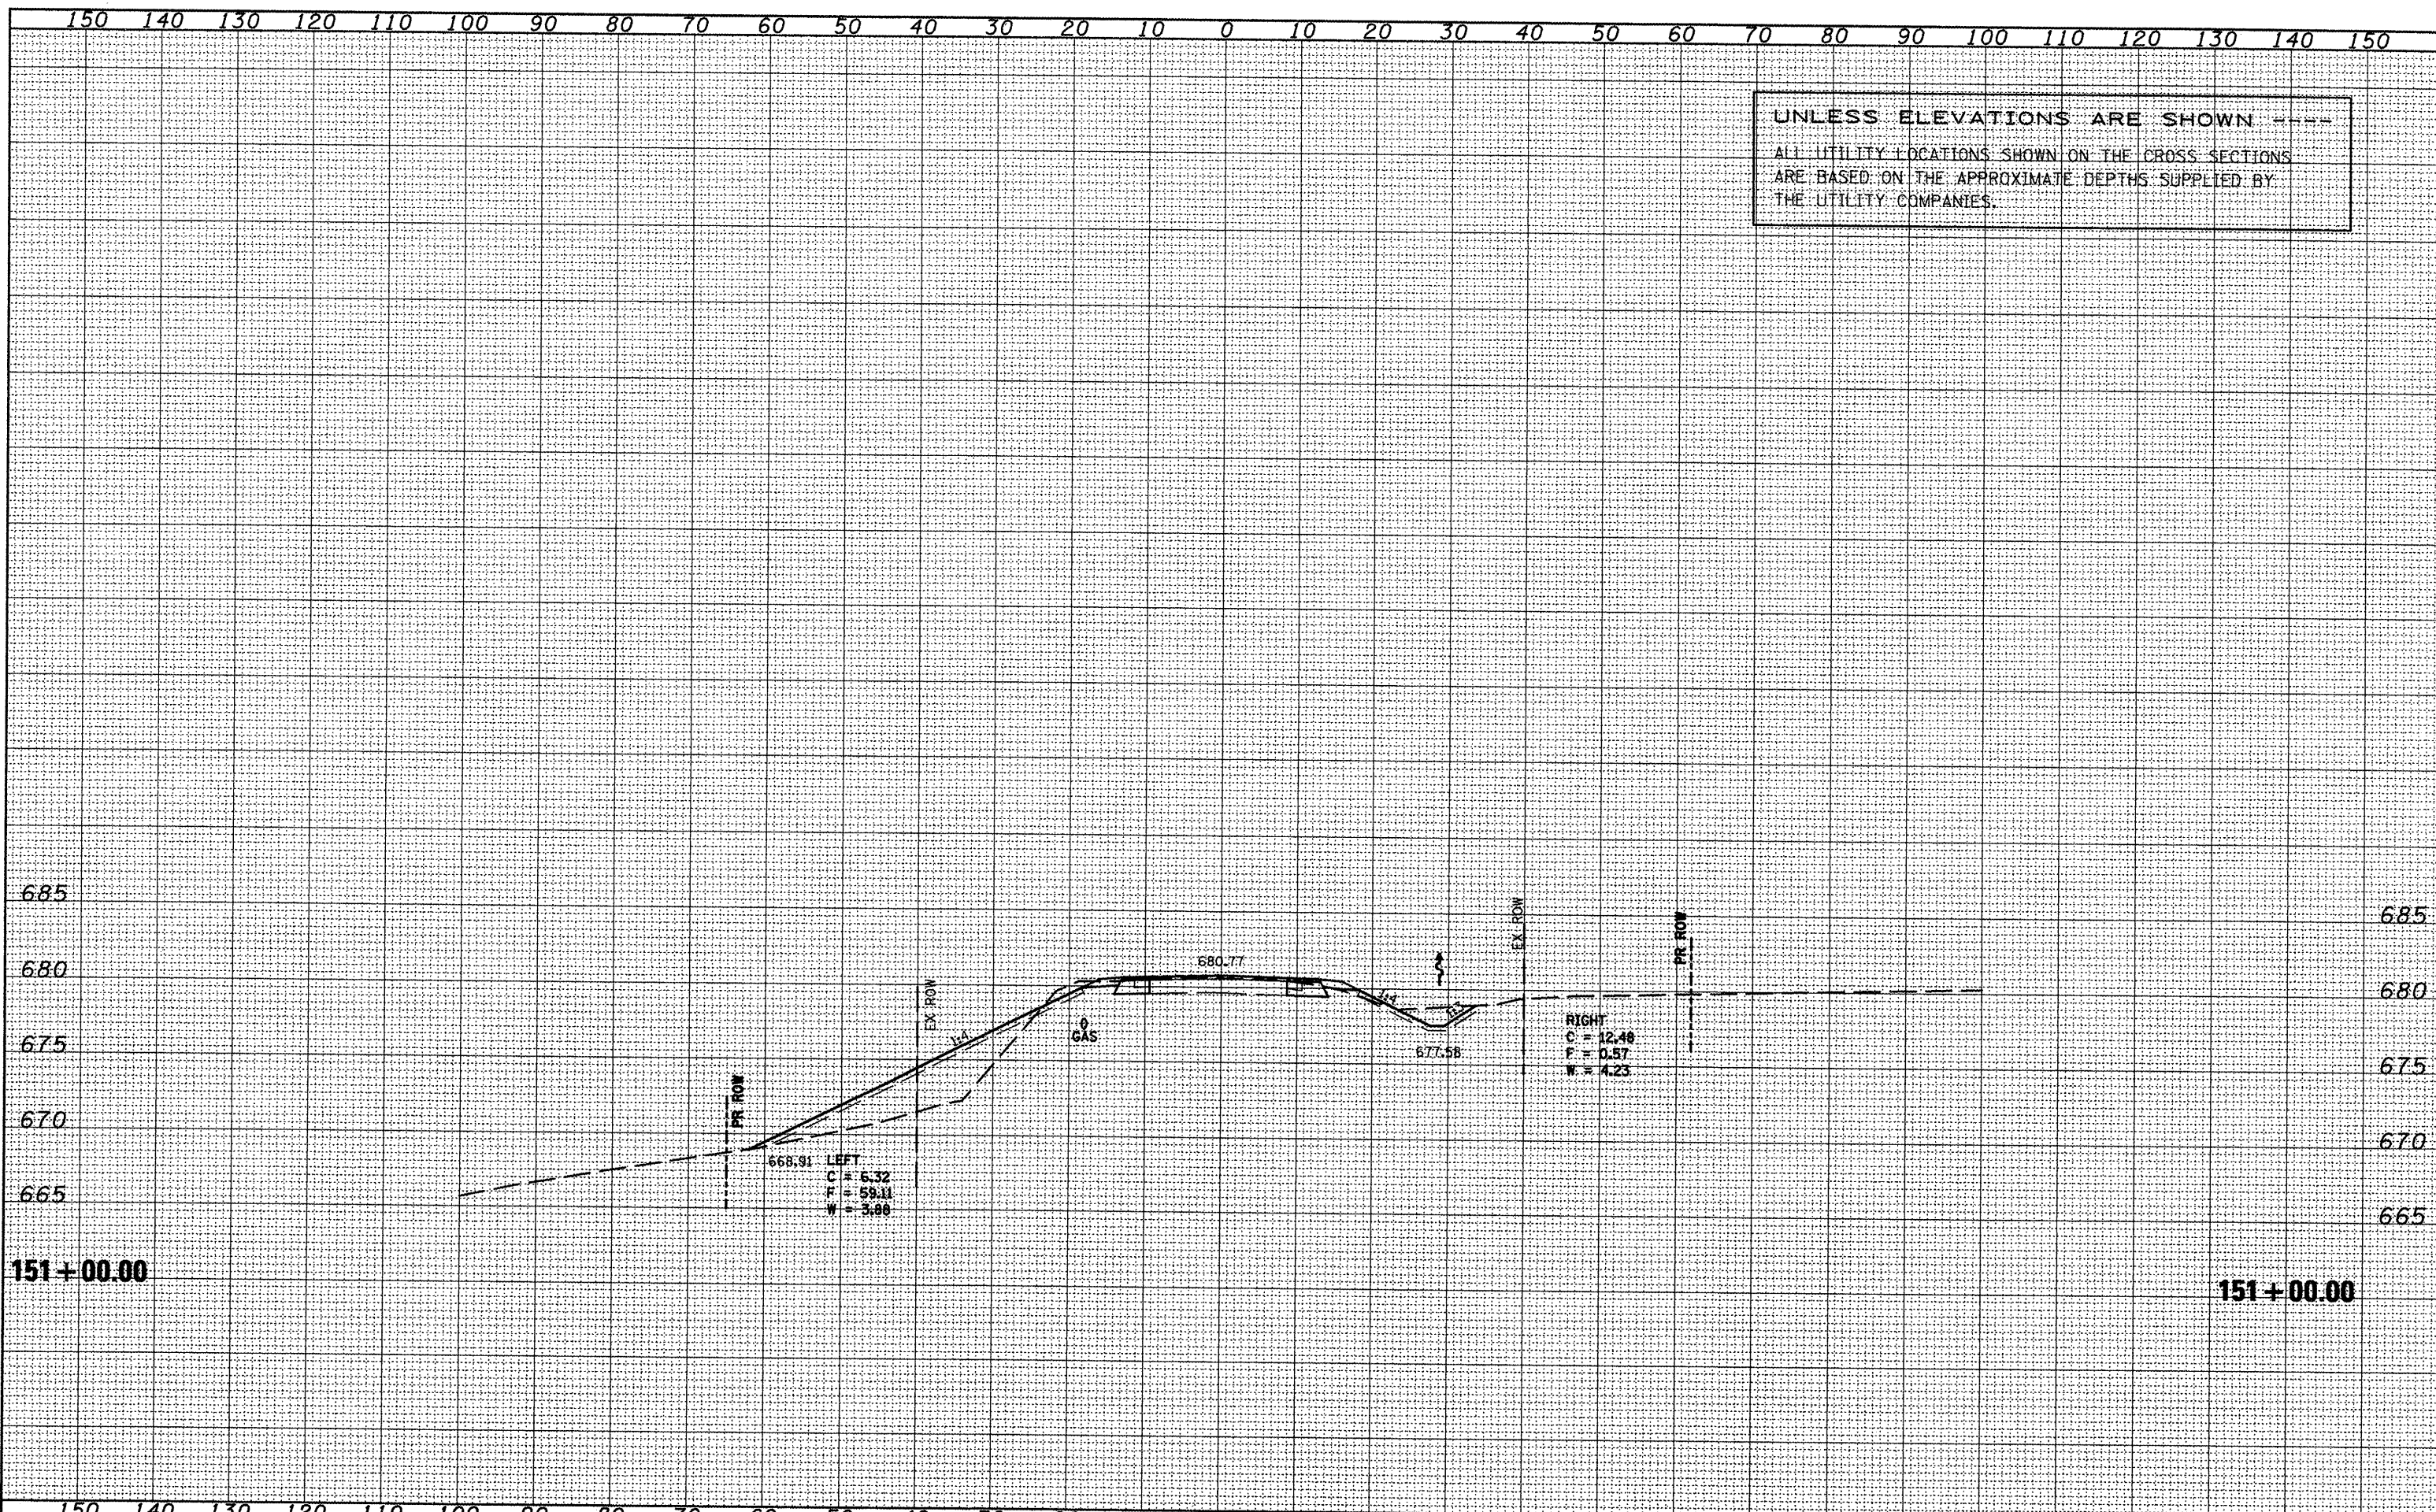

FILE NAME = vsectsheet.dgn	USER NAME = ghudinaam	DESIGNED -	REVISED -	STATE OF ILLINOIS DEPARTMENT OF TRANSPORTATION	IL 116 - MAINLINE	F.A.P.I. RTE. 665	SECTION (136,137)W&RS-3109BR-2	COUNTY HENDERSON	TOTAL SHEETS 363	SHEET NO. 363	
	PLOT SCALE = 20,0000' / IN.	DRAWN -	REVISED -			SCALE:	SHEET NO. OF SHEETS	STA. 151+00.00 TO STA. 151+00.00	CONTRACT NO. 88773		ILLINOIS FED. AID PROJECT
	PLOT DATE = 1/21/2009	CHECKED -	REVISED -								
		DATE -	REVISED -								