


DATE _____
 BY _____
 SURVEYED _____
 PLOTTED _____
 NOTE BOOK _____
 NO. _____

DATE _____
 BY _____
 SURVEYED _____
 PLOTTED _____
 NOTE BOOK _____
 NO. _____

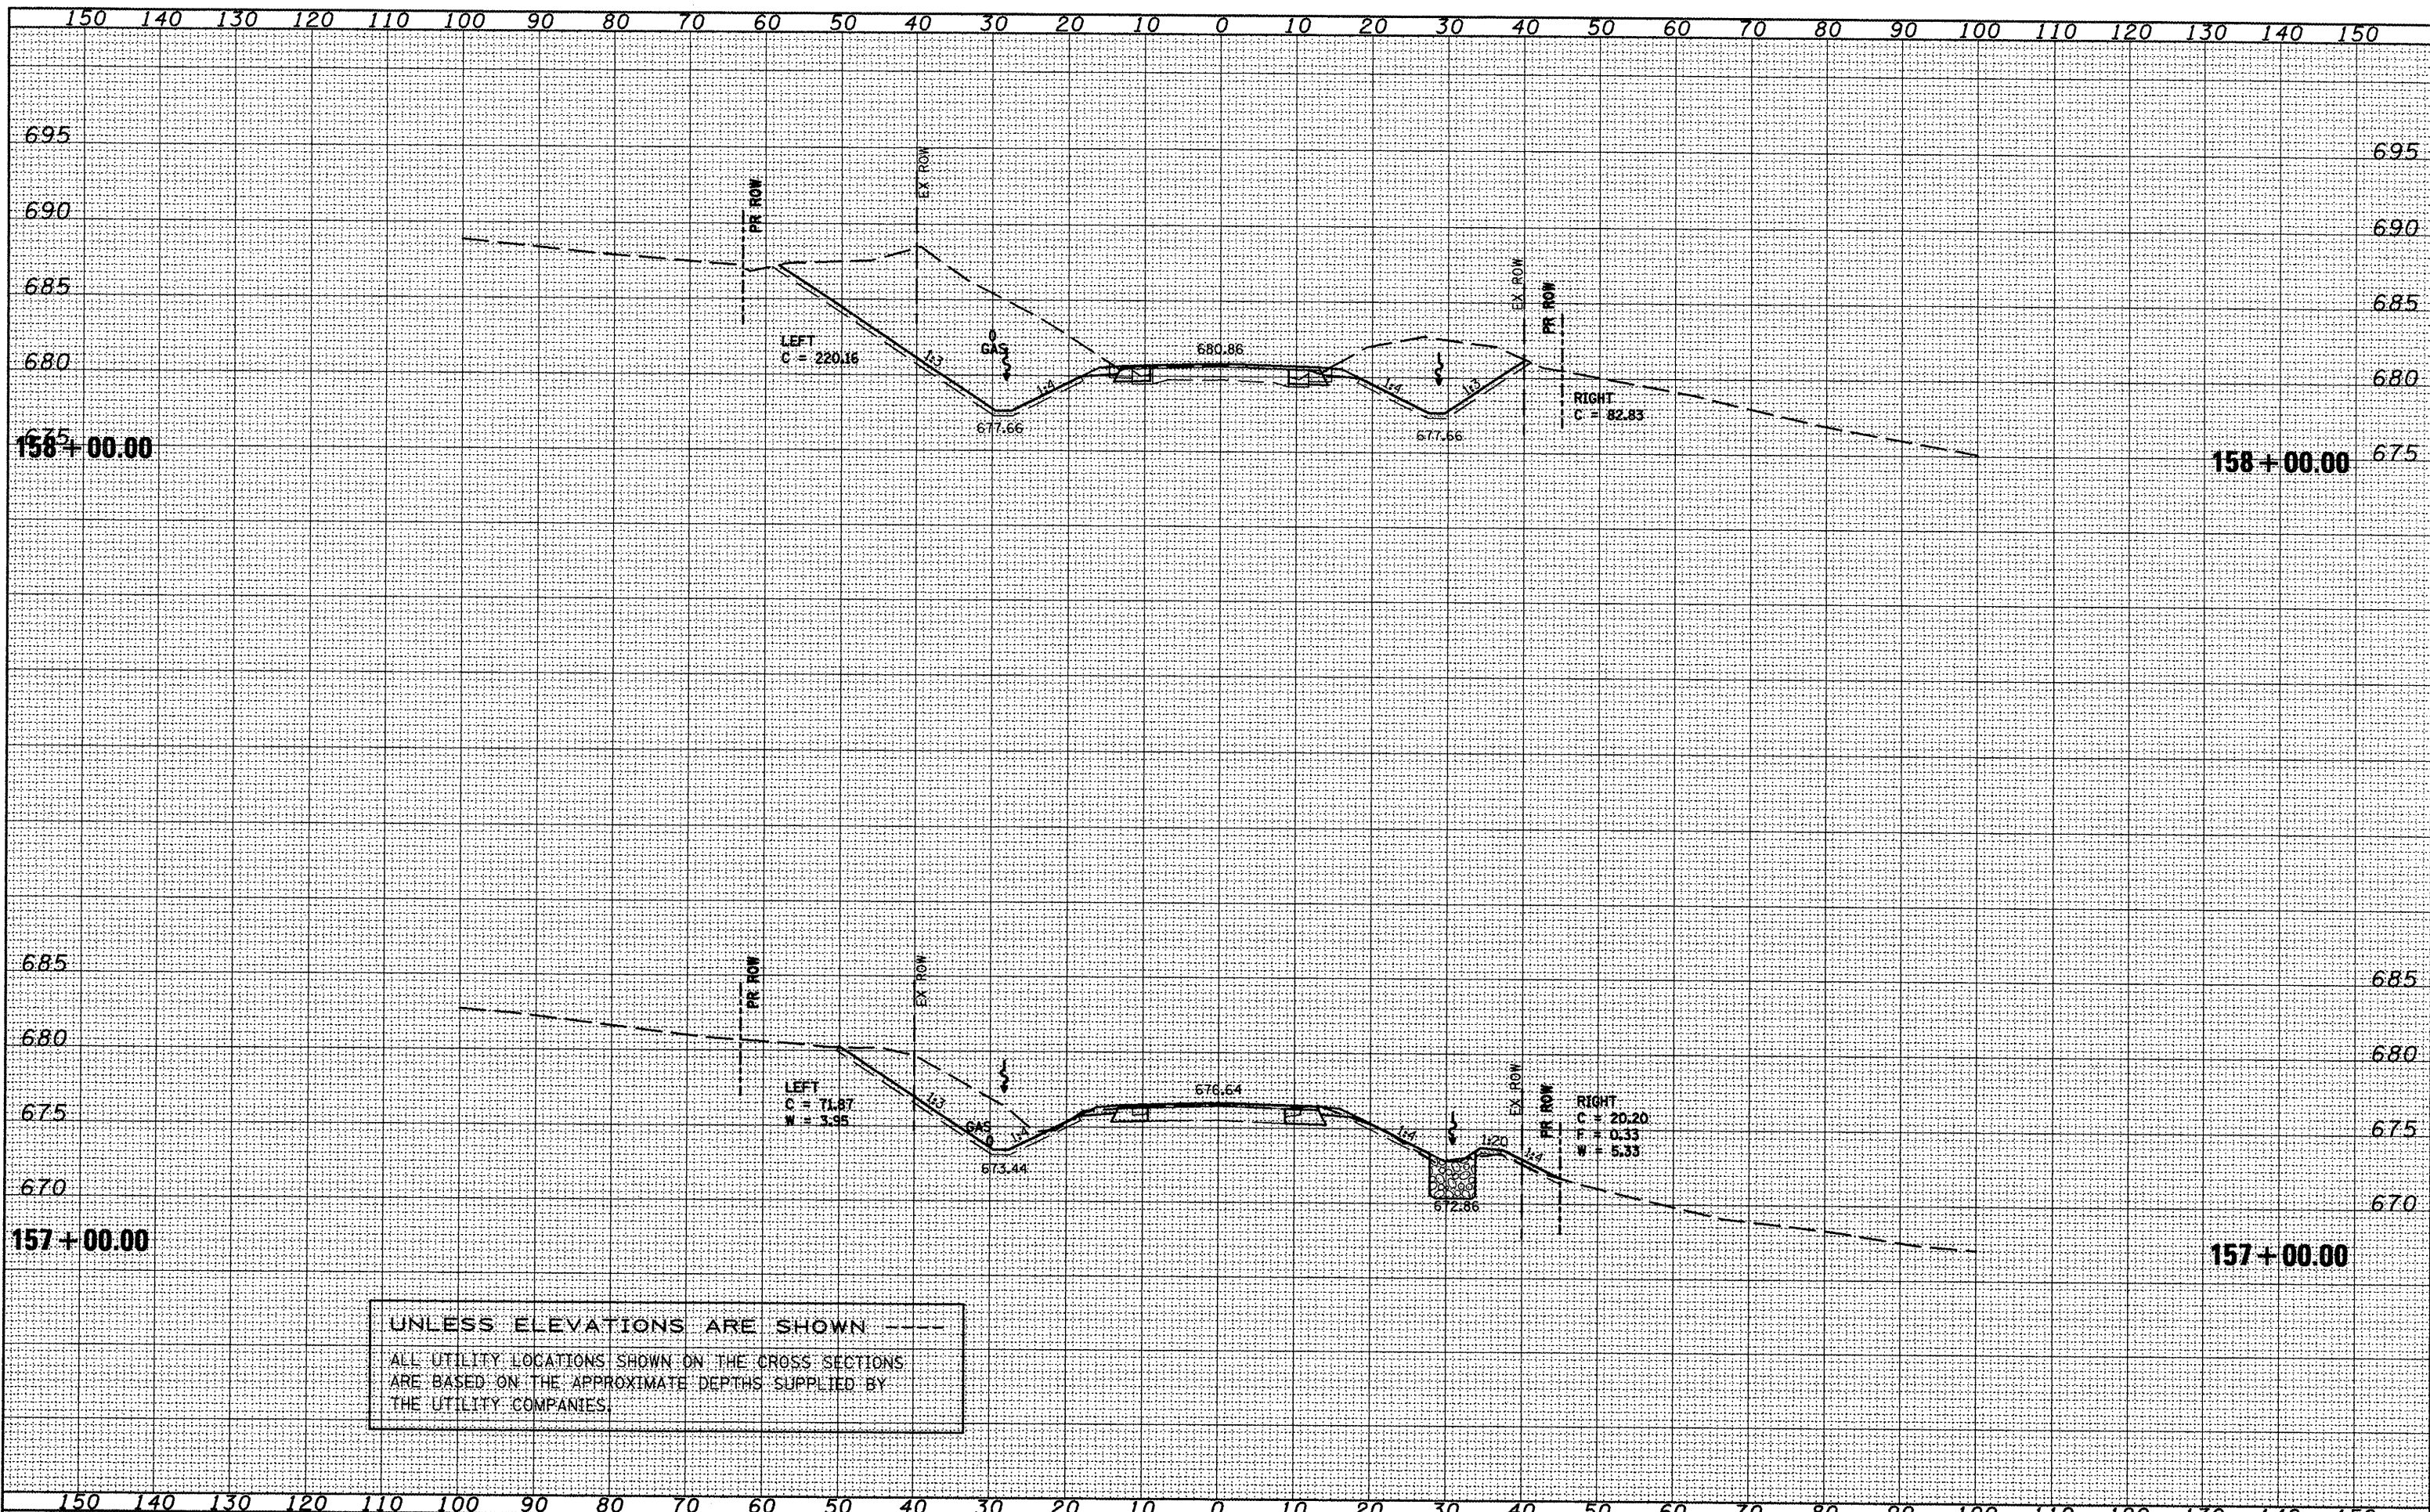

UNLESS ELEVATIONS ARE SHOWN ---
 ALL UTILITY LOCATIONS SHOWN ON THE CROSS SECTIONS
 ARE BASED ON THE APPROXIMATE DEPTHS SUPPLIED BY
 THE UTILITY COMPANIES.

FILE NAME = xsectsheet.dgn
 USER NAME = ghuzneam
 PLOT SCALE = 20.0000' / IN.
 PLOT DATE = 1/21/2009

DESIGNED -
 DRAWN -
 CHECKED -
 DATE -

REVISED -
 REVISED -
 REVISED -
 REVISED -

STATE OF ILLINOIS
 DEPARTMENT OF TRANSPORTATION

IL 116 - MAINLINE
 SCALE: SHEET NO. OF SHEETS STA. 157+00.00 TO STA. 158+00.00

F. & A.P. RTE. 665	SECTION (136.137)W&RS-3s109BR-2	COUNTY HENDERSON	TOTAL SHEETS 370	SHEET NO. 370
CONTRACT NO. 88773			ILLINOIS FED. AID PROJECT	