


DATE	
BY	
FINAL SURVEY	SURVEYED
NOTE BOOK NO.	PLOTTED
	TEMPLATE
	AREAS CHECKED
	AREAS CHECKED

DATE	
BY	
ORIGINAL SURVEY	SURVEYED
NOTE BOOK NO.	PLOTTED
	TEMPLATE
	AREAS CHECKED
	AREAS CHECKED

UNLESS ELEVATIONS ARE SHOWN ----
 ALL UTILITY LOCATIONS SHOWN ON THE CROSS SECTIONS
 ARE BASED ON THE APPROXIMATE DEPTHS SUPPLIED BY
 THE UTILITY COMPANIES.

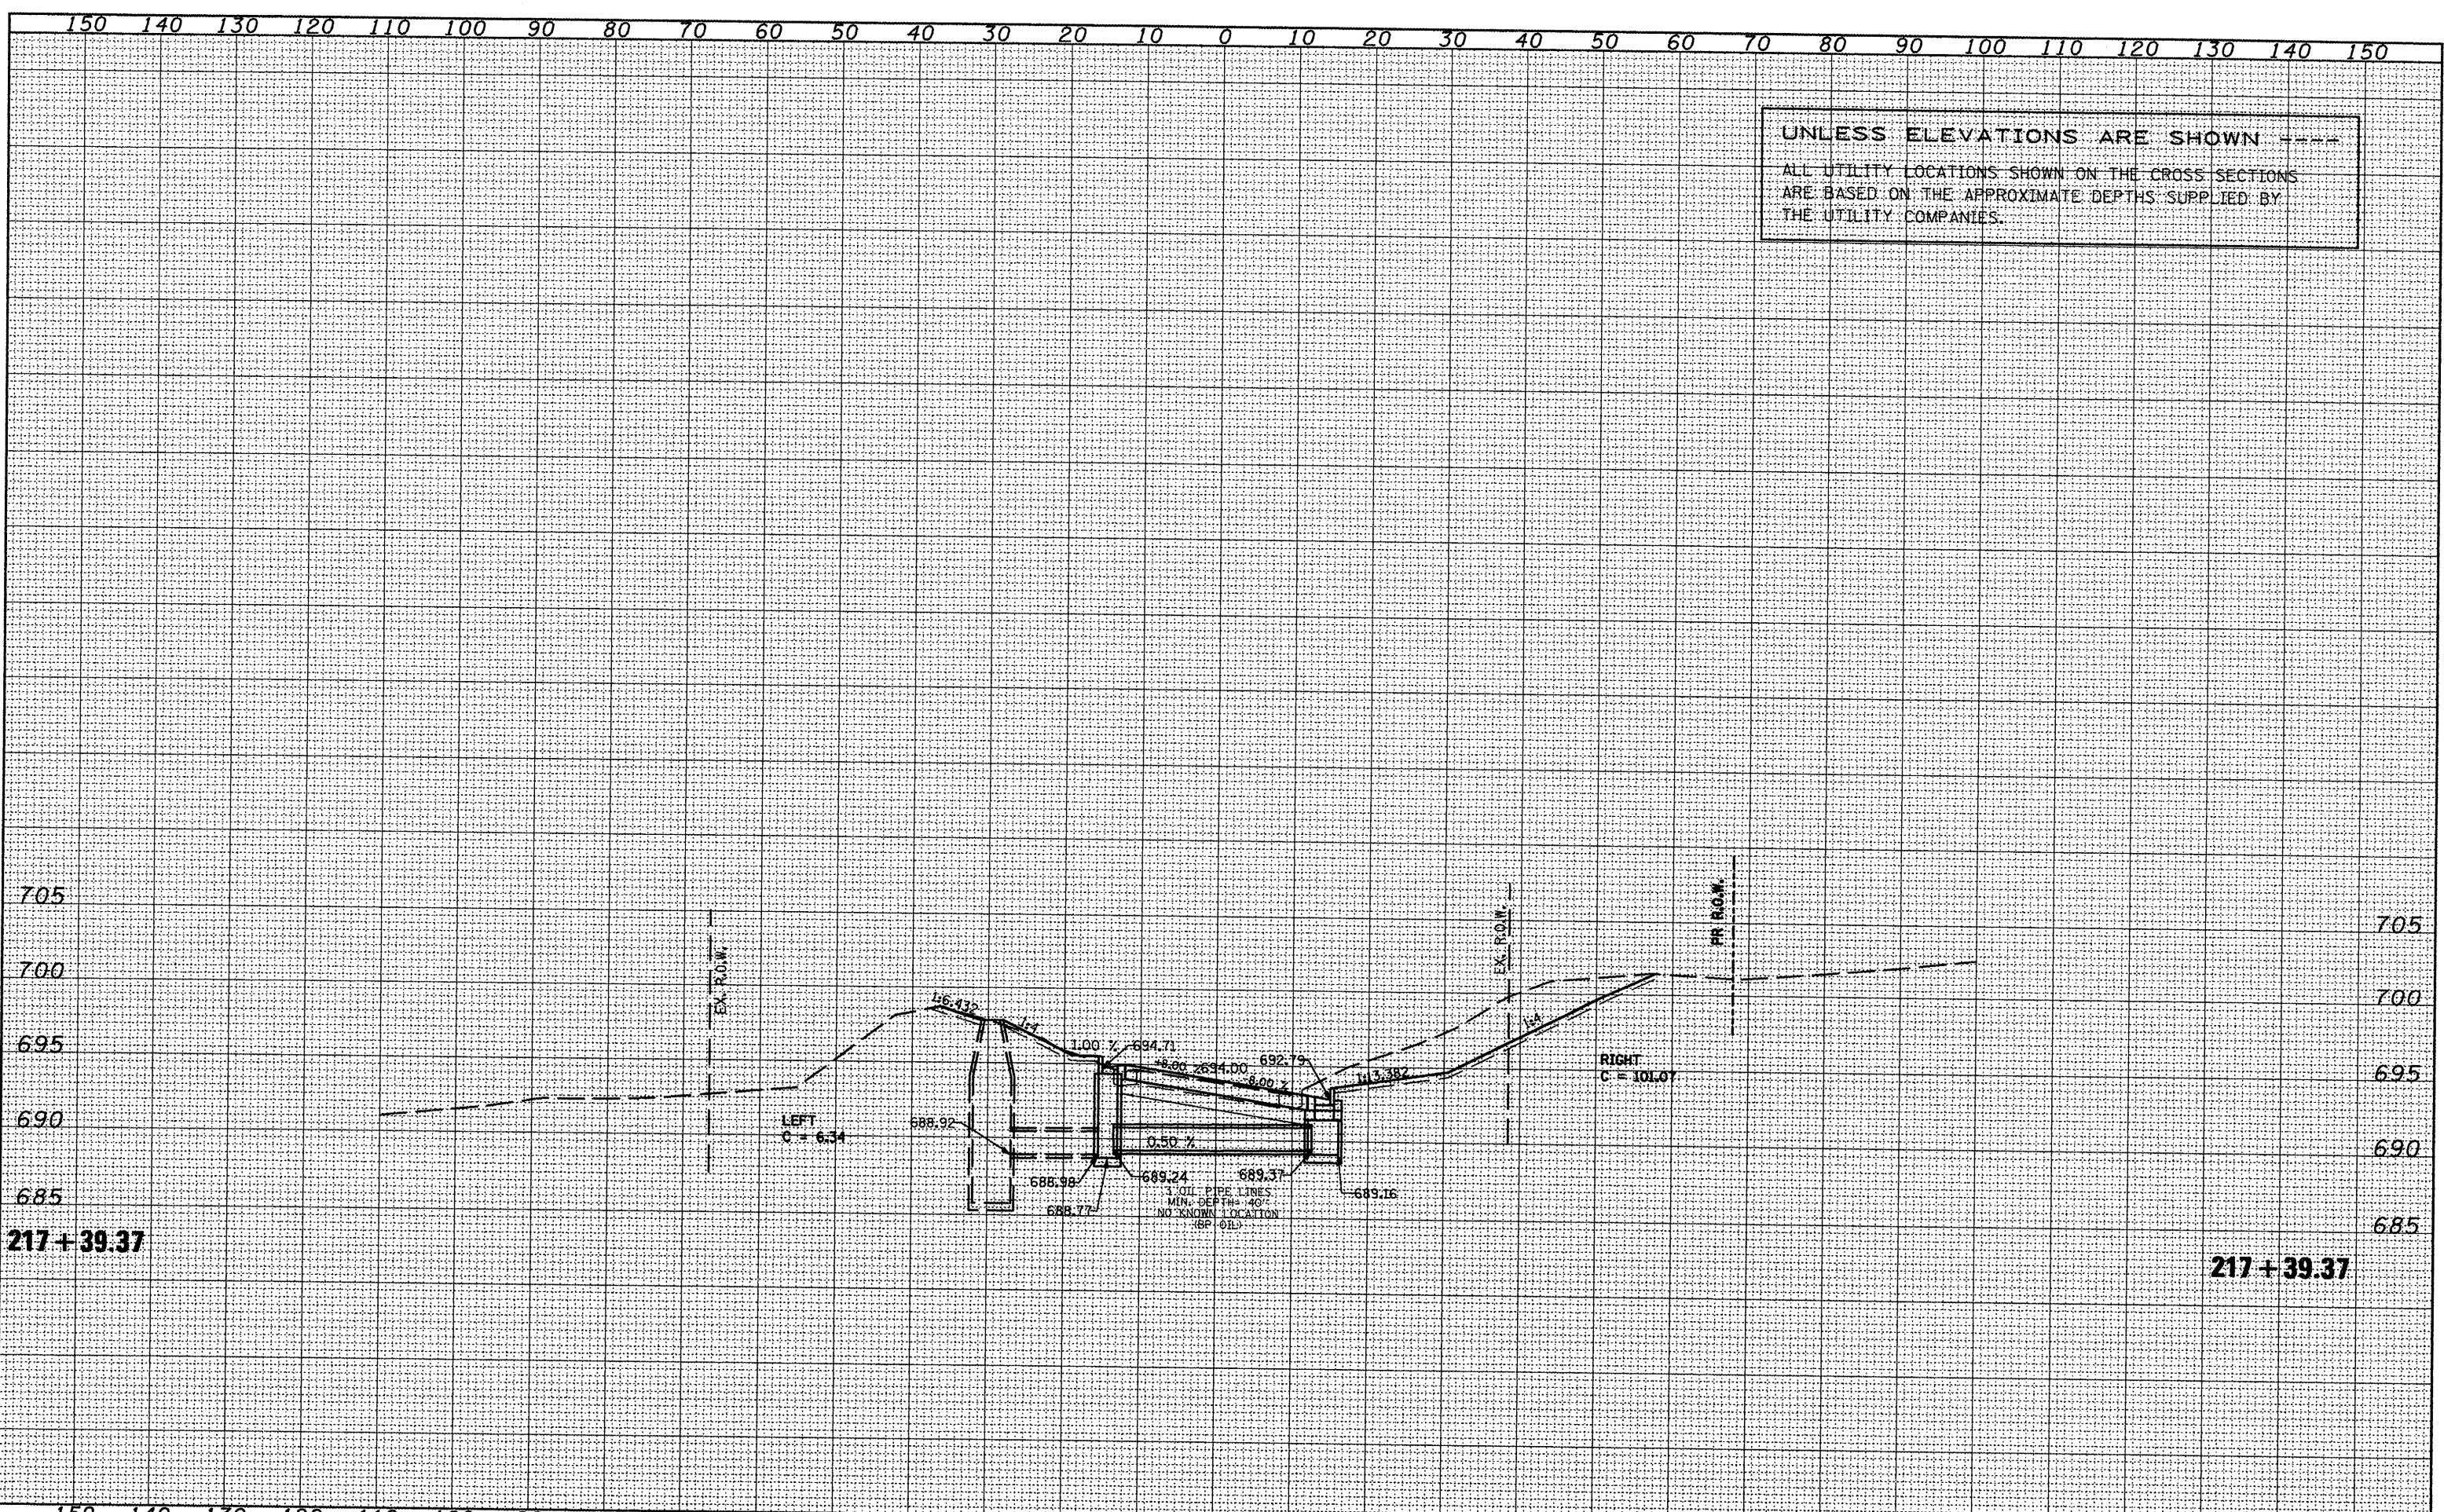

FILE NAME = xsectsheet.dgn	USER NAME = ghdnsom	DESIGNED -	REVISED -	STATE OF ILLINOIS DEPARTMENT OF TRANSPORTATION	IL 116-VIADUCT	SCALE:	SHEET NO.	OF	SHEETS	STA. 217+39.37	TO STA. 217+39.37
	PLLOT SCALE = 20.0000' / IN.	DRAWN -	REVISED -			F. & AP. RTE.	SECTION	COUNTY	TOTAL SHEETS	SHEET NO.	
	PLLOT DATE = 1/21/2009	CHECKED -	REVISED -			665	(136,137)W&RS-3+109BR-2	HENDERSON	396	396	
		DATE -	REVISED -			CONTRACT NO. 88773		ILLINOIS FED. AID PROJECT			