


FINAL SURVEY SURVEYED BY DATE
 SURVEY PLOTTED BY DATE
 NOTE BOOK NO. TEMPLATE AREAS CHECKED

ORIGINAL SURVEY SURVEYED BY DATE
 SURVEY PLOTTED BY DATE
 NOTE BOOK NO. TEMPLATE AREAS CHECKED

UNLESS ELEVATIONS ARE SHOWN ---
 ALL UTILITY LOCATIONS SHOWN ON THE CROSS SECTIONS
 ARE BASED ON THE APPROXIMATE DEPTHS SUPPLIED BY
 THE UTILITY COMPANIES.

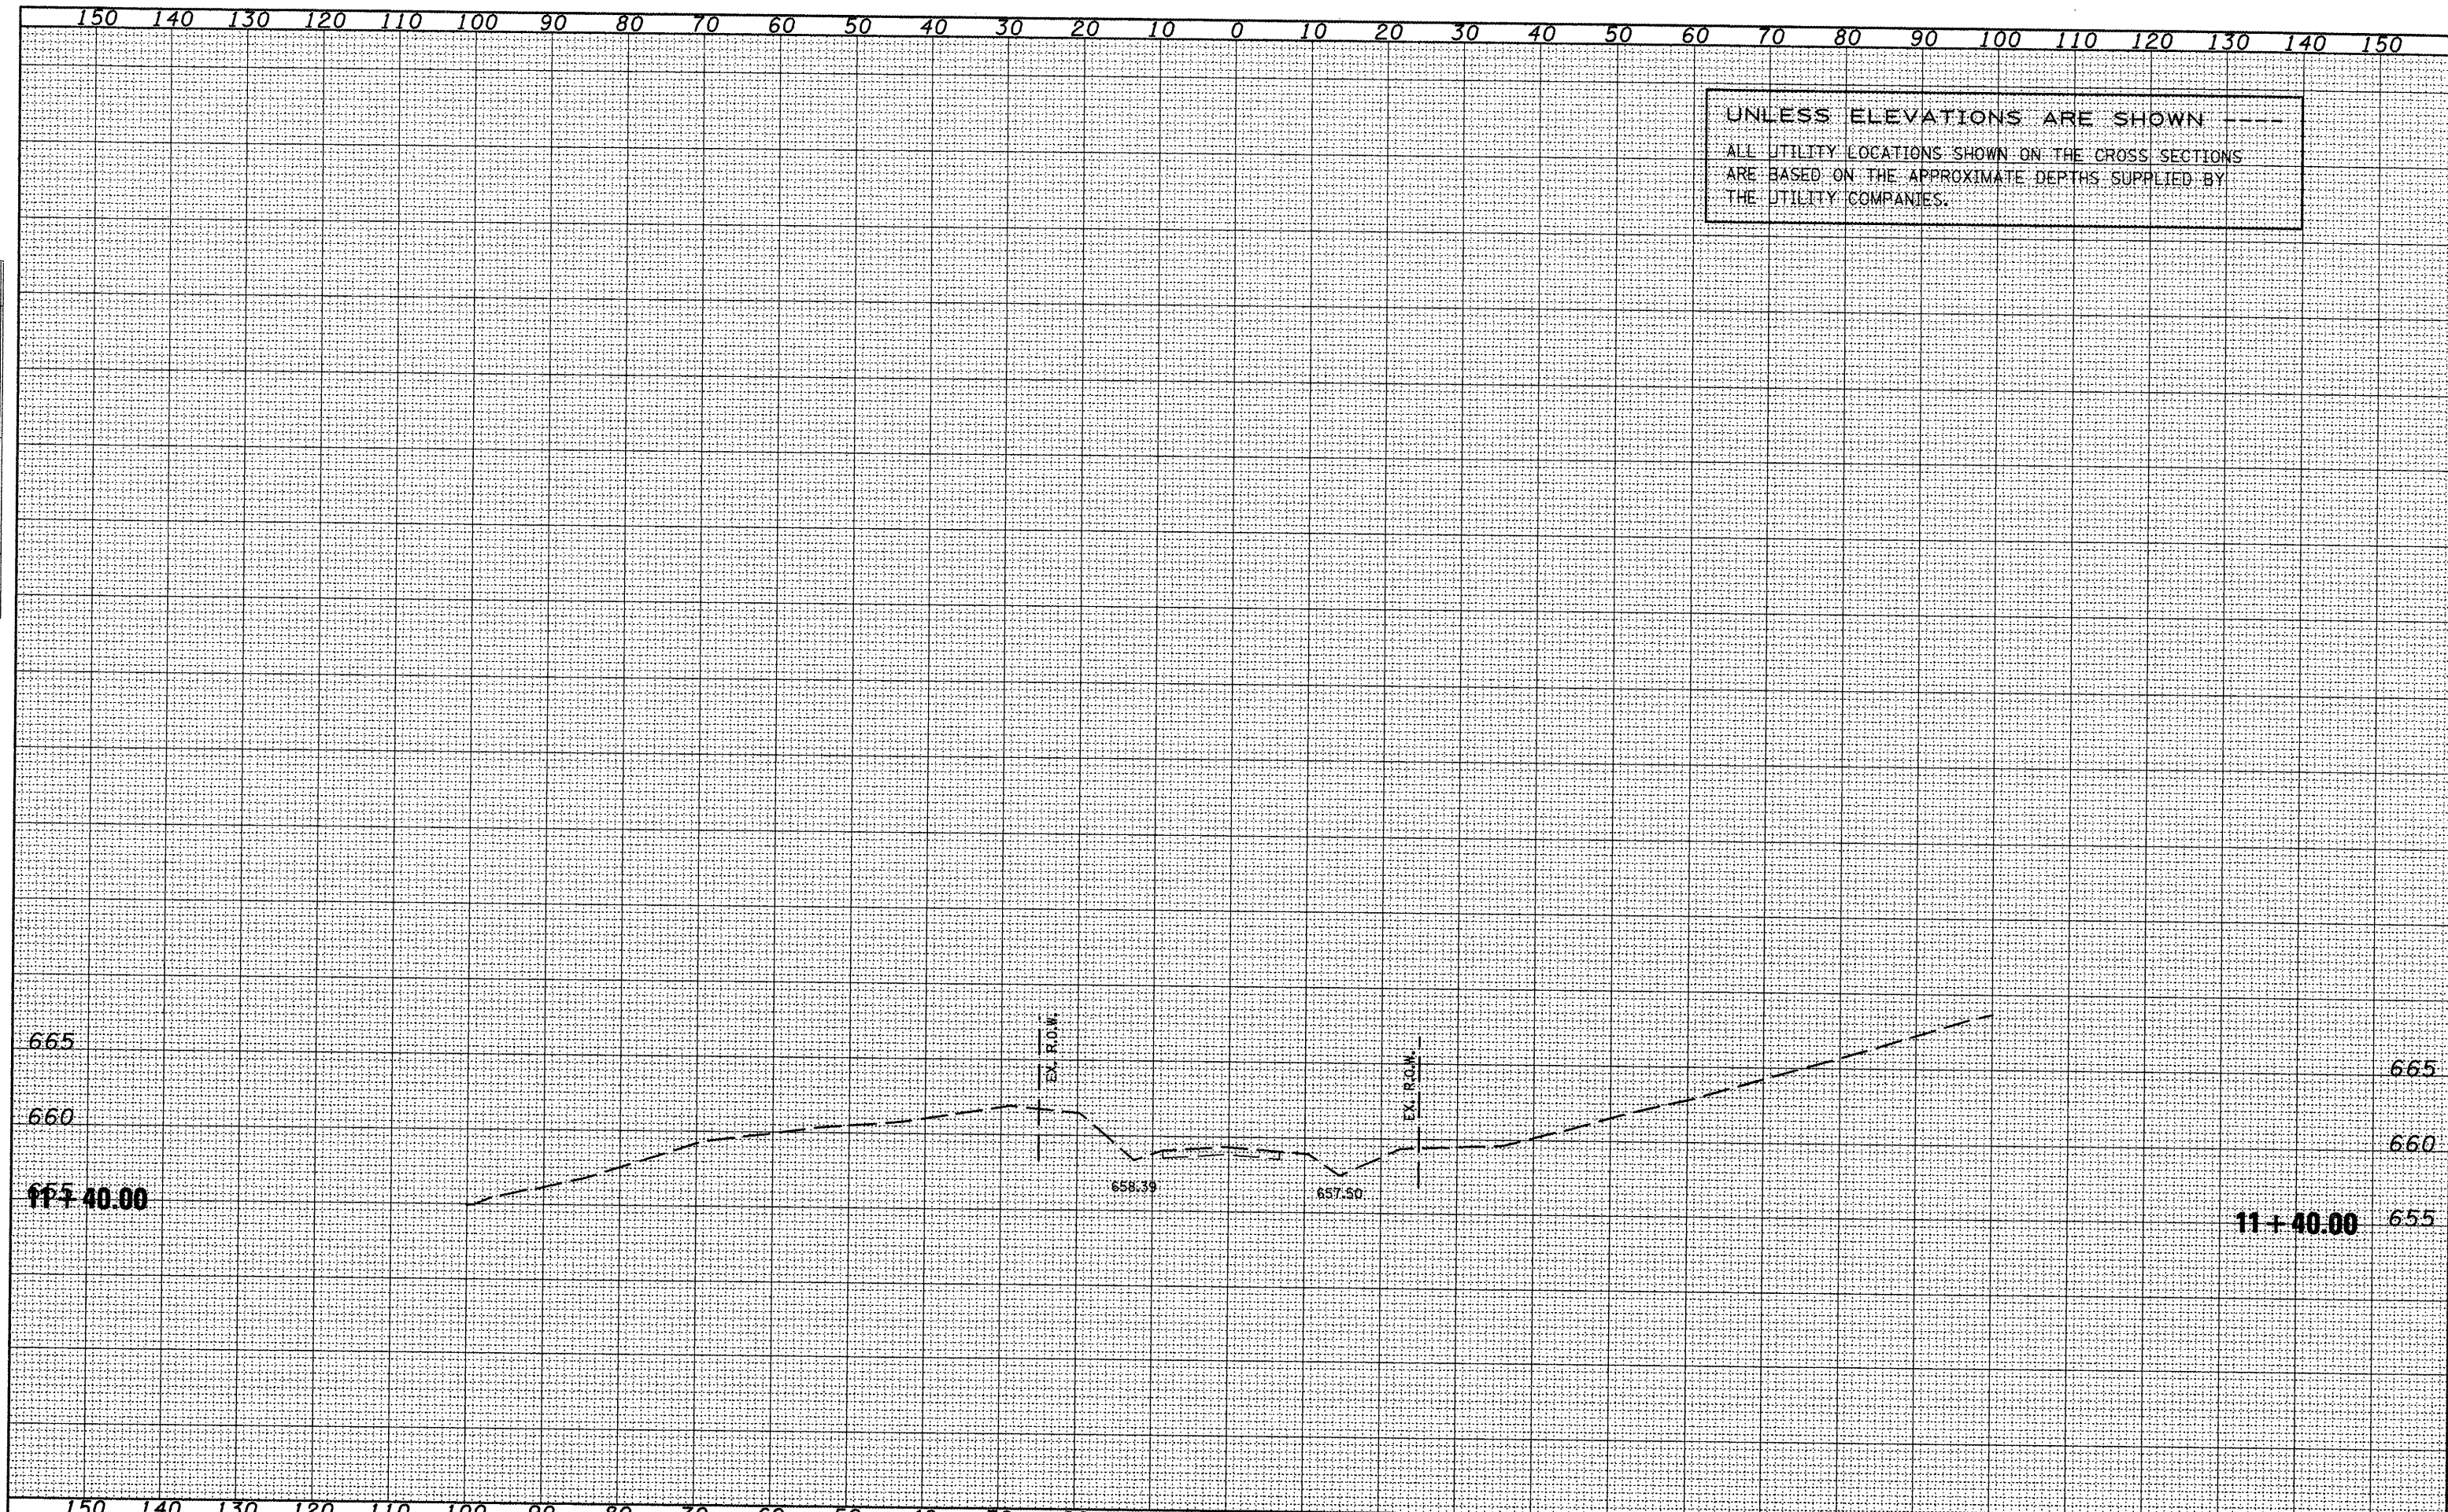

FILE NAME = xsectsheet.dgn	USER NAME = ghidinaam	DESIGNED -	REVISED -	STATE OF ILLINOIS DEPARTMENT OF TRANSPORTATION	SIDEROAD NORTH 1700E				F.A.A.P. RTE. 665	SECTION (136,137)W&RS-3;109BR-2	COUNTY HENDERSON	TOTAL SHEETS 406	SHEET NO. 406
	PLLOT SCALE = 20.0000' / IN.	DRAWN -	REVISED -		SCALE:	SHEET NO.	OF	SHEETS	STA. 11+40.00	TO STA. 11+40.00	ILLINOIS FED. AID PROJECT		
	PLLOT DATE = 1/21/2009	CHECKED -	REVISED -		CONTRACT NO. 88773								
		DATE -	REVISED -										