


DATE	
BY	
SURVEYED	
FLIPPED	
NOTE BOOK	
NO.	
AREAS CHECKED	

DATE	
BY	
SURVEYED	
FLIPPED	
NOTE BOOK	
NO.	
AREAS CHECKED	

UNLESS ELEVATIONS ARE SHOWN
 ALL UTILITY LOCATIONS SHOWN ON THE CROSS SECTIONS
 ARE BASED ON THE APPROXIMATE DEPTHS SUPPLIED BY
 THE UTILITY COMPANIES.

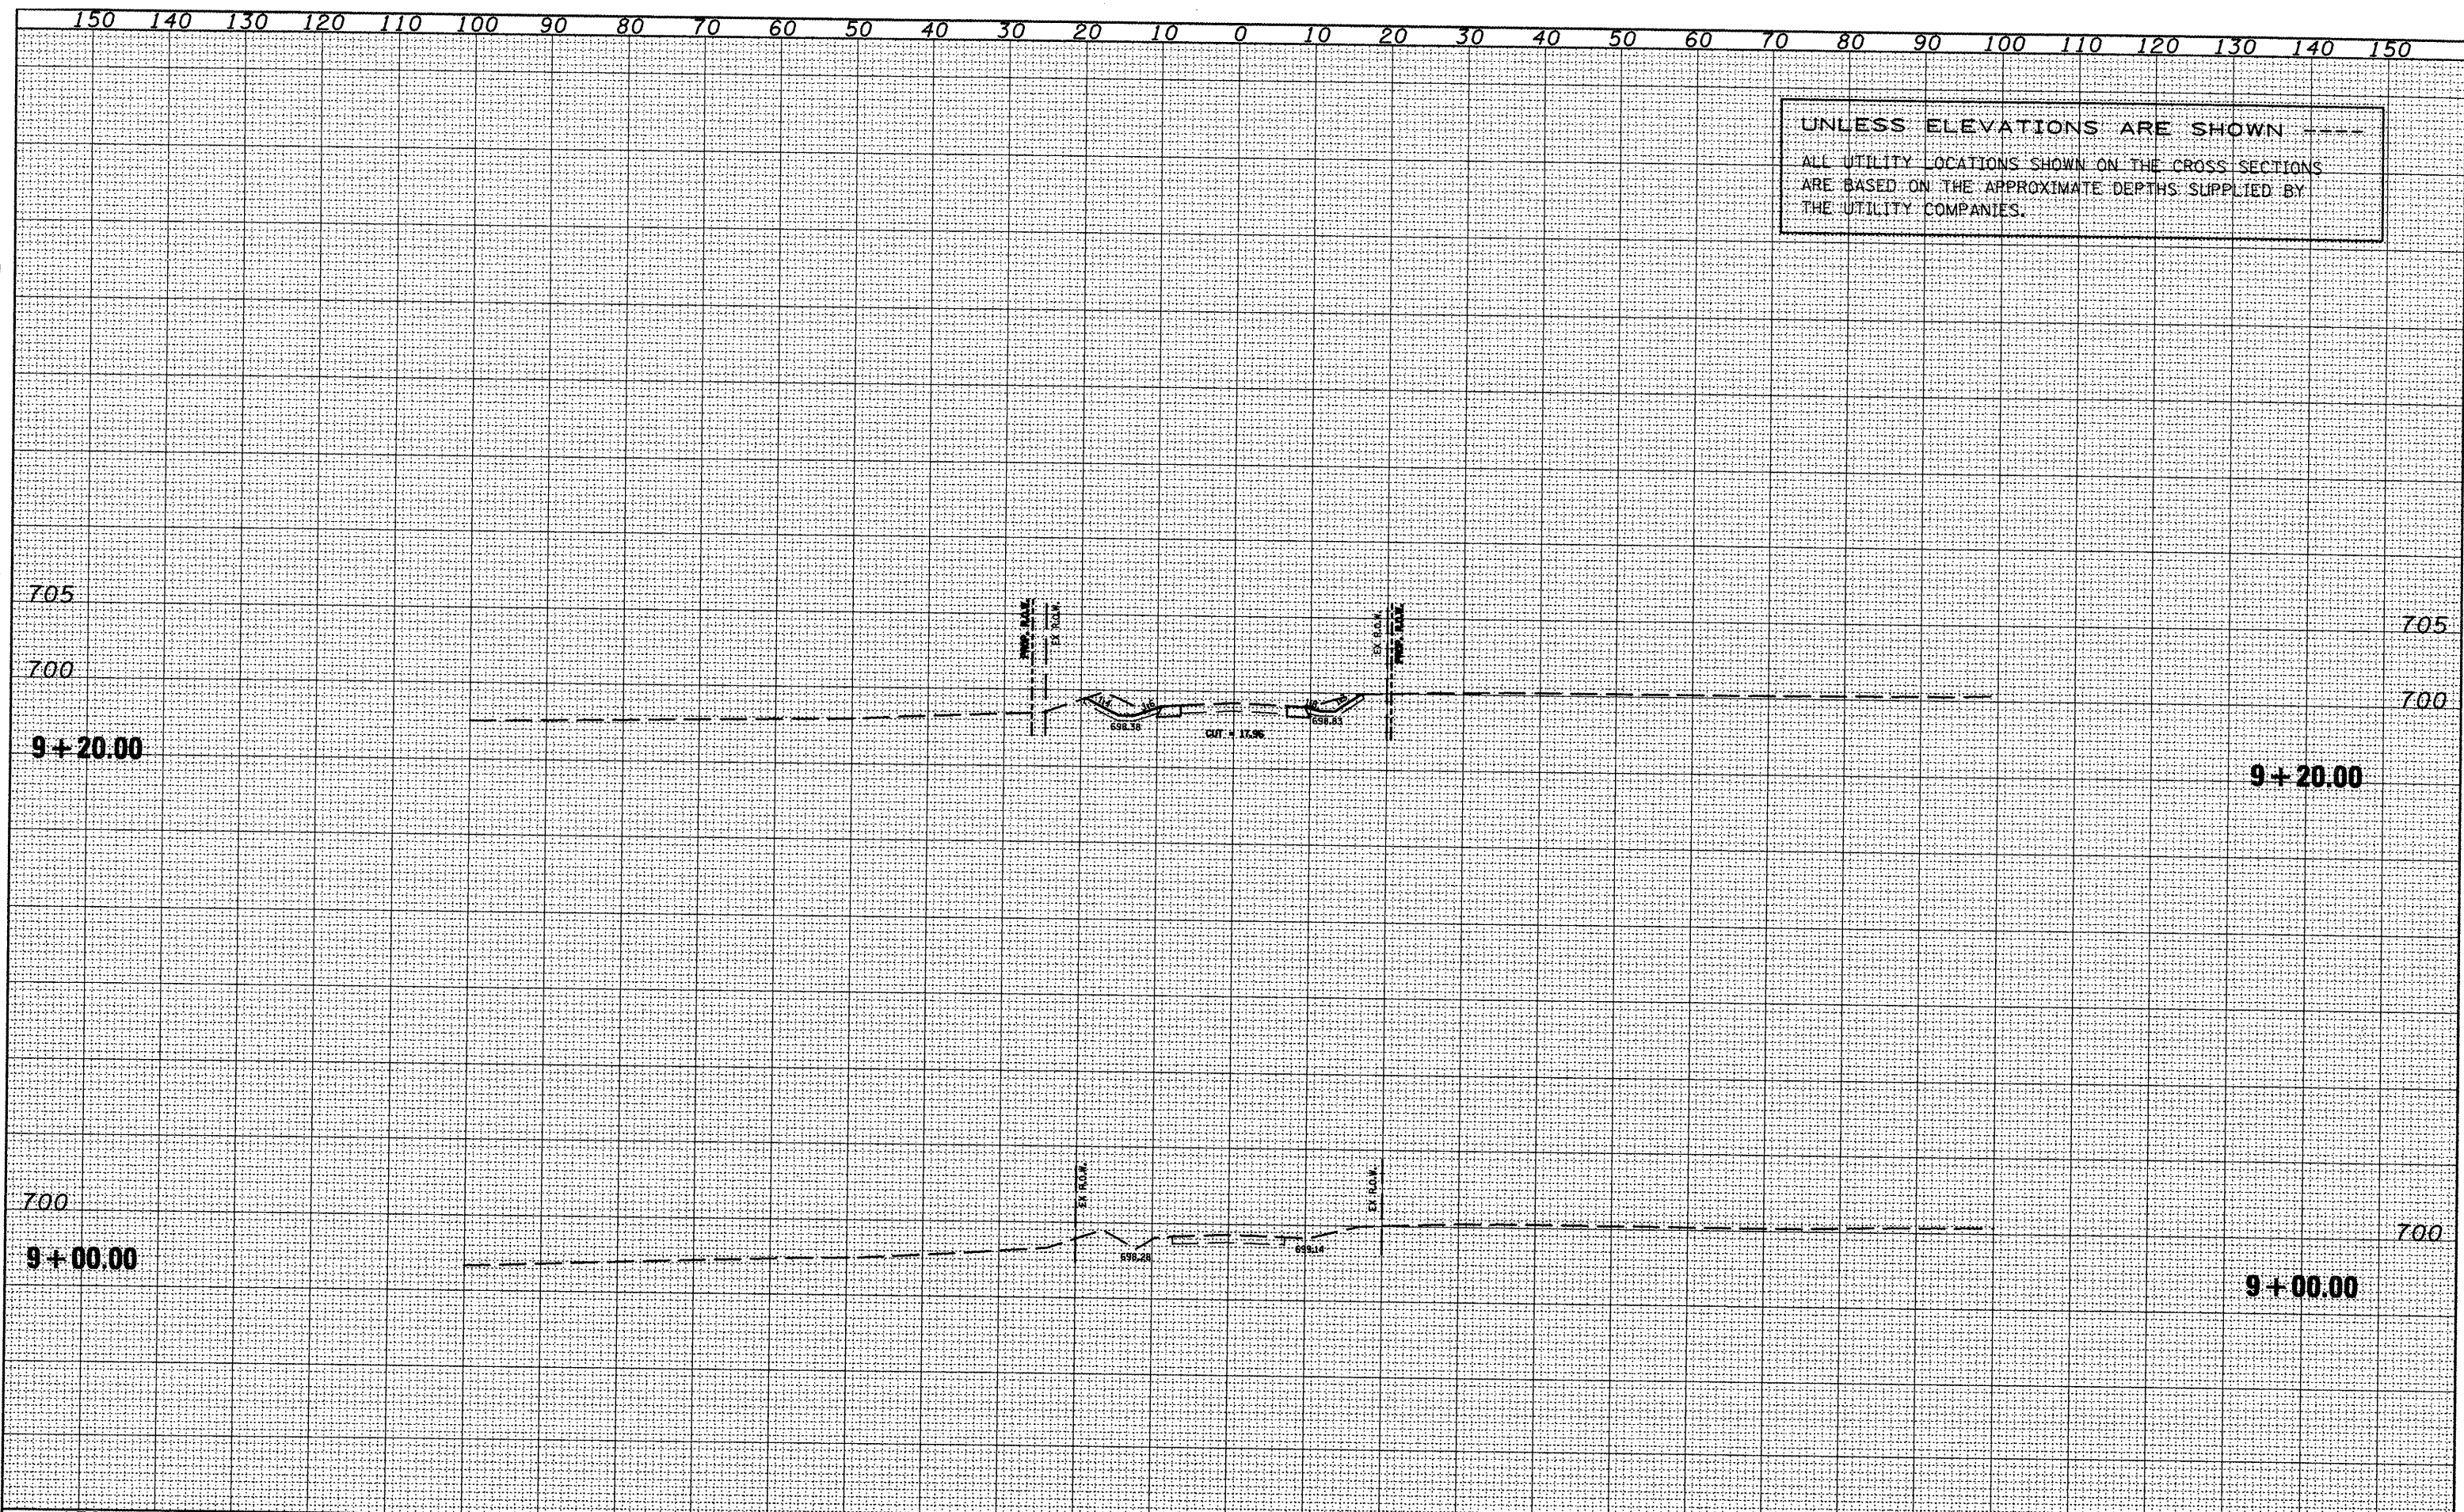

FILE NAME = xsectsheet.dgn	USER NAME = ghdinam	DESIGNED -	REVISED -	STATE OF ILLINOIS DEPARTMENT OF TRANSPORTATION	SIDEROAD SOUTH 1800E	F.A.P. RTE. 665	SECTION (136.137)W&RS-3+109BR-2	COUNTY HENDERSON	TOTAL SHEETS 413	SHEET NO. 413	
		DRAWN -	REVISED -			SCALE:	SHEET NO. OF SHEETS	STA. 9+00.00 TO STA. 9+20.00	CONTRACT NO. 88773		
		CHECKED -	REVISED -			ILLINOIS FED. AID PROJECT					
		DATE -	REVISED -								