



EXISTING CONSTRUCTION


BRIDGE APPROACH PAVEMENT CONNECTOR (PCC)

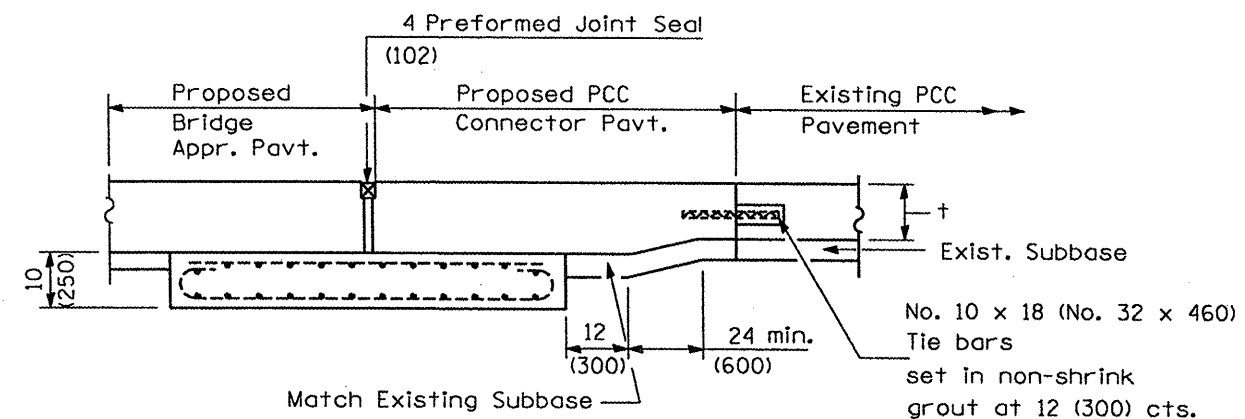

SECTION G-G - RIGID PAVEMENT

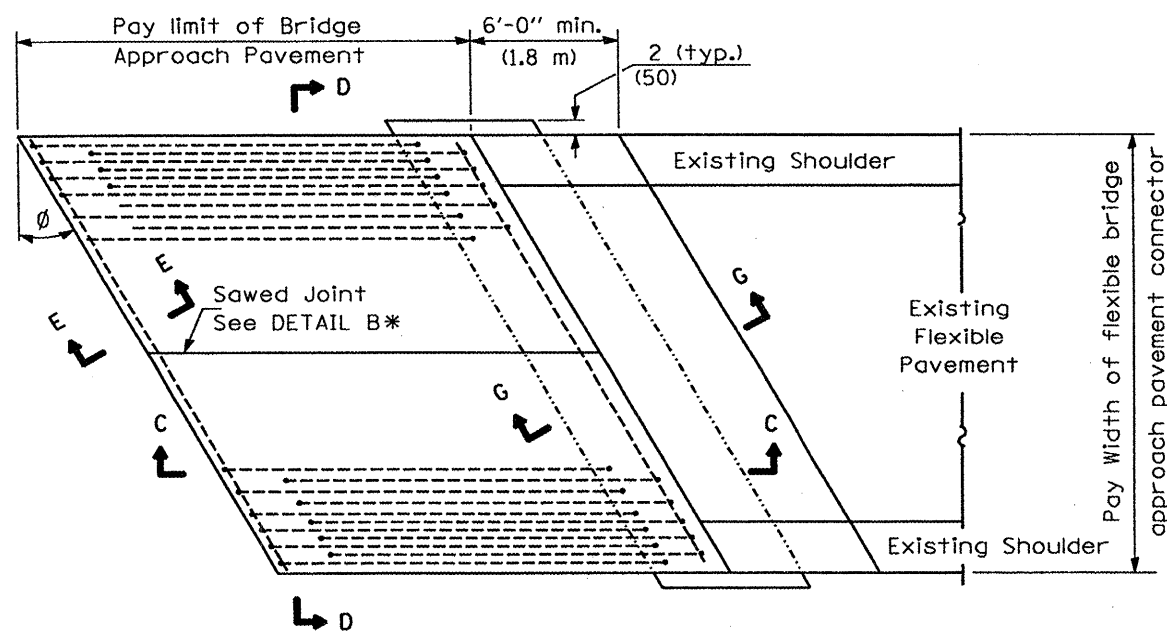

BRIDGE APPROACH PAVEMENT CONNECTOR (FLEXIBLE)

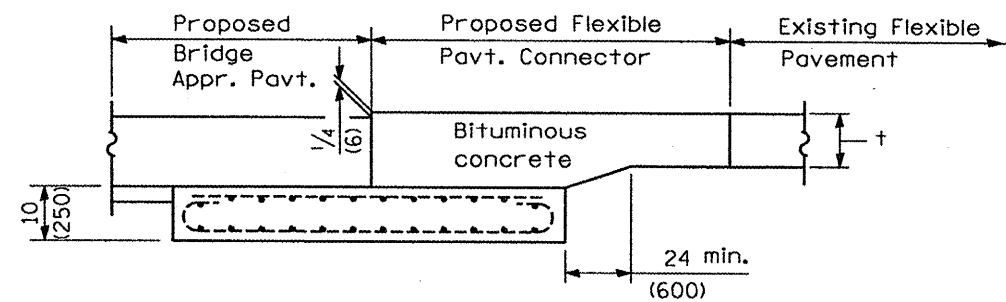

SECTION G-G - FLEXIBLE PAVEMENT

| | | | | | | | | | | | | |
|--|------------------------------|------------------|-----------|---|---|--|---|---------------------------|-------------------------|--------------|--------------------|--|
| FILE NAME = P:\056381\dgn\CADD SHEETS\0488773-shr-029-032-details-approachlab.dgn | USER NAME = jstain | DESIGNED - JWS | REVISED - | STATE OF ILLINOIS DEPARTMENT OF TRANSPORTATION | BRIDGE APPROACH PAVEMENT DETAILS | | F.A.P. RTE. | SECTION | COUNTY | TOTAL SHEETS | SHEET NO. | |
| | PLOT SCALE = 1/8" = 1' / IN. | DRAWN - JWS | REVISED - | | | | 534 | 1136.137W&RS-3136R109BR-2 | HENDERSON | 490 | 446 | |
| | PLOT DATE = 1/21/2009 | CHECKED - SJK | REVISED - | | | | SCALE: 1" = 50' | | SHEET NO. 2 OF 4 SHEETS | STA. TO STA. | CONTRACT NO. 88773 | |
| | | DATE - 1/21/2009 | REVISED - | | | | FED. ROAD DIST. NO. 7 ILLINOIS FED. AID PROJECT | | | | | |