

STATE OF ILLINOIS
DEPARTMENT OF TRANSPORTATION
DIVISION OF HIGHWAYS

F.A.P. RTE.	SECTION	COUNTY	TOTAL SHEETS NO.	SHEET NO.
665	(136,137)W&RS-3;136R;109BR-2	HENDERSON	490	469
FED. ROAD DIST. NO.	ILLINOIS	CONTRACT NO.	88773	

FOR INDEX OF SHEETS, SEE SHEET NO. 2


D-94-068-96

VOLUME III

**PROPOSED
HIGHWAY PLANS**


FAP ROUTES 665 & 534 (IL 116 & IL 94)
SECTION (136,137) W&RS-3;136R;109BR-2
PROJECT
TYPE OF IMPROVEMENT 3R
HENDERSON COUNTY

C-94-347-96

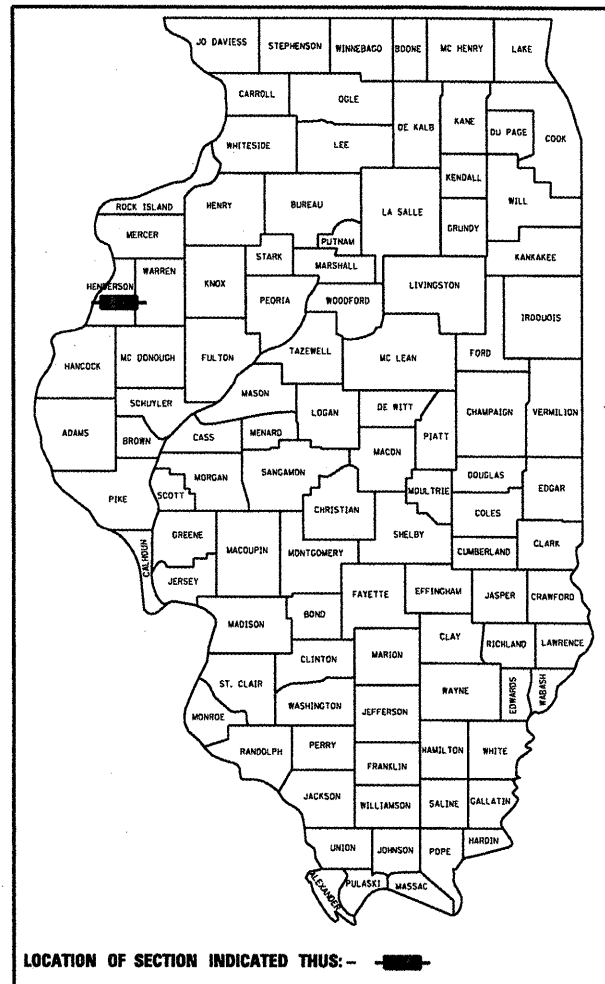

DESIGN DESIGNATION


FAP ROUTE 665 (IL 116)	FAP ROUTE 534 (IL 94)
MINOR ARTERIAL	MINOR ARTERIAL
AA DT (2006) = 800 (ACTUAL) 1,000 (DESIGN)	AA DT (2006) = 1,750
MU = 8%	MU = 5%
SU = 5%	SU = 4%

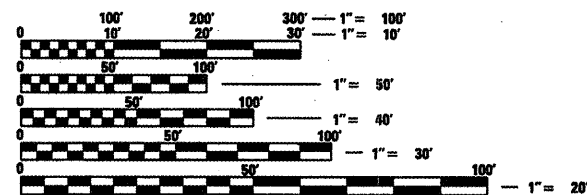

FULL SIZE PLANS HAVE BEEN PREPARED USING STANDARD ENGINEERING SCALES. REDUCED SIZED PLANS WILL NOT CONFORM TO STANDARD SCALES. IN MAKING MEASUREMENTS ON REDUCED PLANS, THE ABOVE SCALES MAY BE USED.

J.U.L.I.E.
JOINT UTILITY LOCATION INFORMATION FOR EXCAVATION
1-800-892-0123
OR 811

PROJECT ENGINEER: RICH DOTSON (309)671-3455
PROJECT MANAGER: RON NOLTE (309)671-3470
CATALOG NO. 031267-00D
CONTRACT NO. 88773

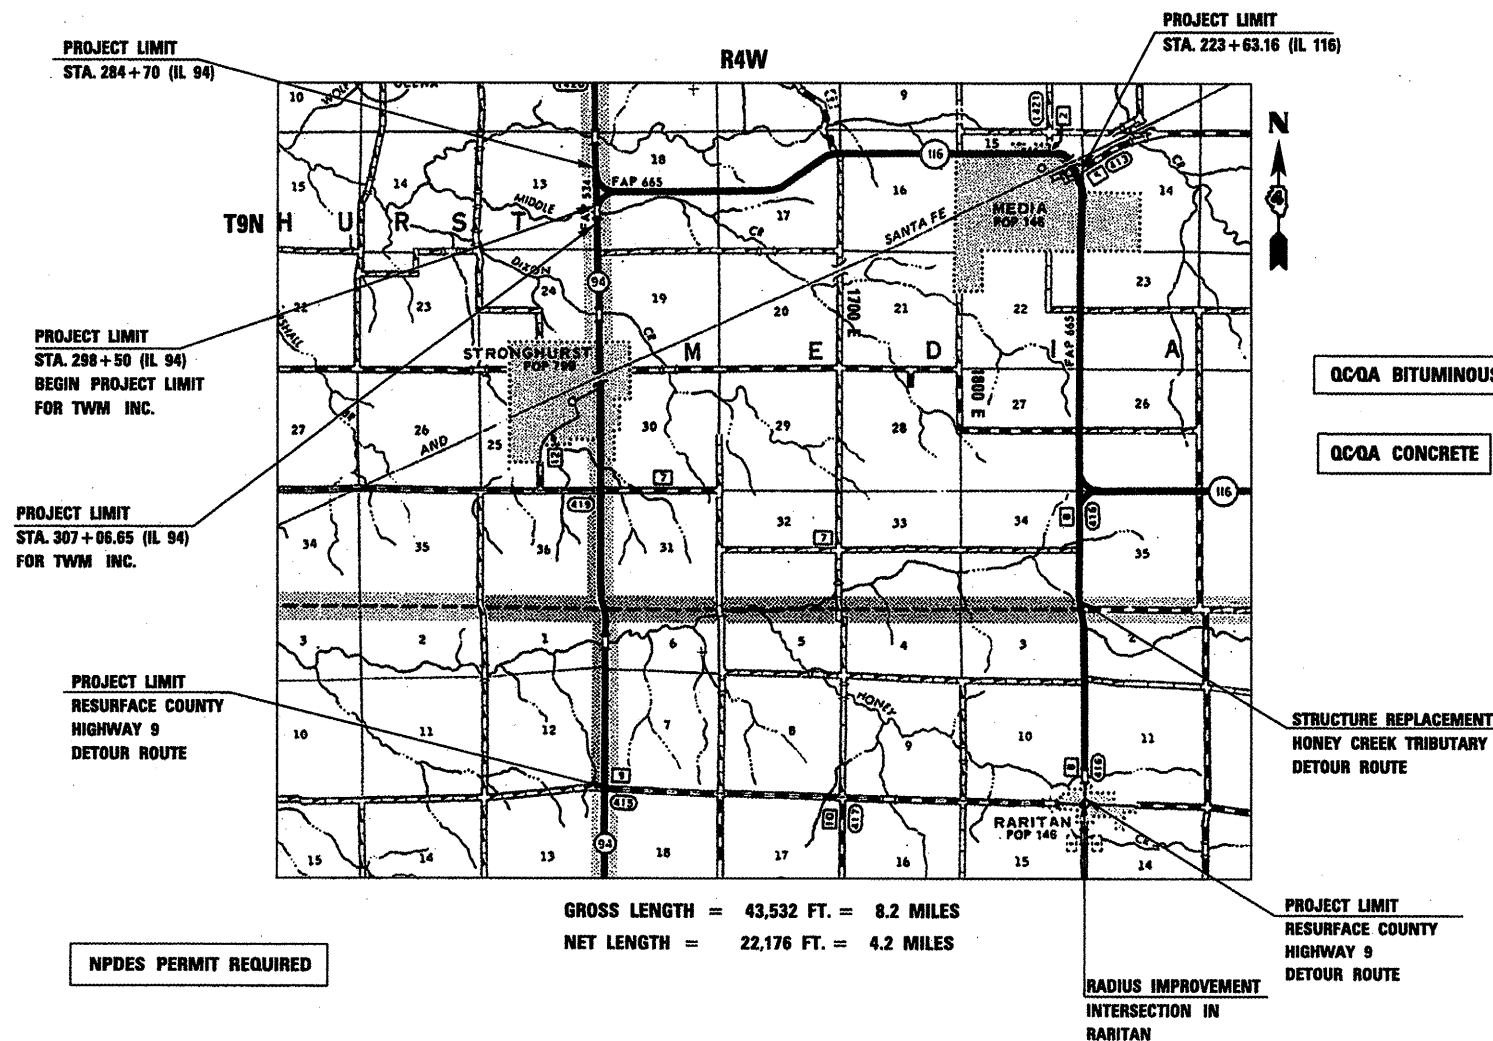

STATE OF ILLINOIS
DEPARTMENT OF TRANSPORTATION
DIVISION OF HIGHWAYS

SUBMITTED _____ 20 _____
DEPUTY DIRECTOR OF HIGHWAYS, REGION ENGINEER

_____ 20 _____
ENGINEER OF DESIGN AND ENVIRONMENT

_____ 20 _____
DIRECTOR OF HIGHWAYS, CHIEF ENGINEER

**PRINTED BY THE AUTHORITY
OF THE STATE OF ILLINOIS**