


CROSS SECTION
(ROADWAY PROFILE)

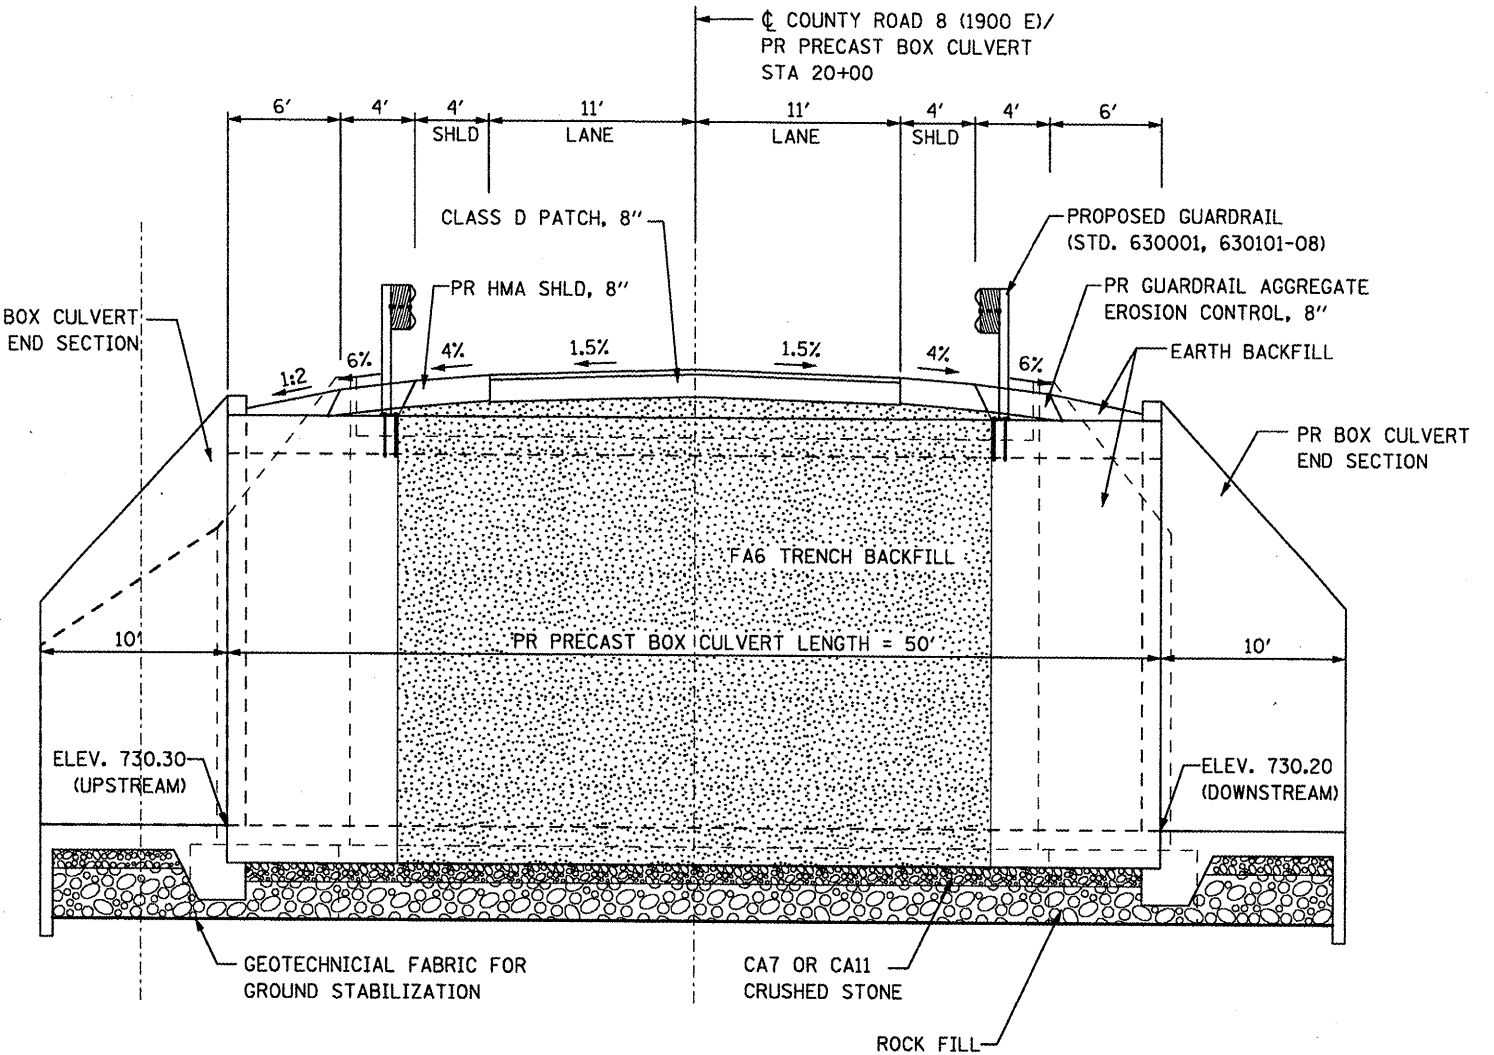

LONGITUDINAL CROSS SECTION
(LOOKING UPSTATION)

NOTES:

1. STRUCTURE EXCAVATION AND BACKFILL SHALL BE IN ACCORDANCE WITH SECTION 502 AND PAYMENT FOR STRUCTURE EXCAVATION SHALL BE IN ACCORDANCE TO ARTICLE 502.13 OF THE STANDARD SPECIFICATIONS.
2. POROUS GRANULAR EMBANKMENT SHALL BE PLACED IN ACCORDANCE WITH ARTICLE 540.06 OF THE STANDARD SPECIFICATIONS AND SHALL BE INCLUDED IN THE COST OF THE PRECAST BOX CULVERT PAY ITEM.
3. WRAP POROUS GRANULAR MATERIAL AND ROCK FILL IN FABRIC. THE FABRIC SHALL BE ACCORDING TO THE REQUIREMENTS OF THE APPLICABLE PORTIONS OF SECTION 1080 AND SECTION 282 WITH 6 OR 8 OZ/SQ YD MATERIAL ALLOWED.
4. THE COST OF THE TRENCH BACKFILL SHALL BE INCLUDED IN THE COST OF THE PRECAST BOX CULVERT PAY ITEM.

ITEM	UNIT	QUANTITY
REMOVAL AND DISPOSAL OF UNSUITABLE MATERIAL	CU. YD.	272
GEOTECHNICAL FABRIC FOR GROUND STABILIZATION	SQ. YD.	331
STRUCTURE EXCAVATION	CU. YD.	671
ROCKFILL	TON	209

FILE NAME = ...D488773-shs-culvert-detail.dgn	USER NAME = .USER.	DESIGNED -	REVISED -
		DRAWN -	REVISED -
	PLOT SCALE = #SCALE#	CHECKED -	REVISED -
	PLOT DATE = 2/19/2009 2:11:17 PM	DATE -	REVISED -

THE UPCHURCH GROUP, INC.

**STATE OF ILLINOIS
DEPARTMENT OF TRANSPORTATION**

**EXCAVATION AND BACKFILL DETAILS FOR PRECAST BOX CULVERT
COUNTY ROAD 8 (1900 E) OVER BRANCH OF HONEY CREEK**

F.A.P. RTE.	SECTION	COUNTY	TOTAL SHEETS	SHEET NO.
665	136.137W&RS-3;136R;109BR-2	Henderson	490	415
FED. ROAD DIST. NO. 4 ILLINOIS FED. AID PROJECT			CONTRACT NO. 88773	

SCALE: SHEET NO. OF SHEETS STA. TO STA.