


DATE	
BY	
FINAL SURVEY	
SURVEYED	
NOTE BOOK	
TEMPLATE	
AREAS CHECKED	
NO.	

DATE	
BY	
ORIGINAL SURVEY	
SURVEYED	
NOTE BOOK	
TEMPLATE	
AREAS CHECKED	
NO.	

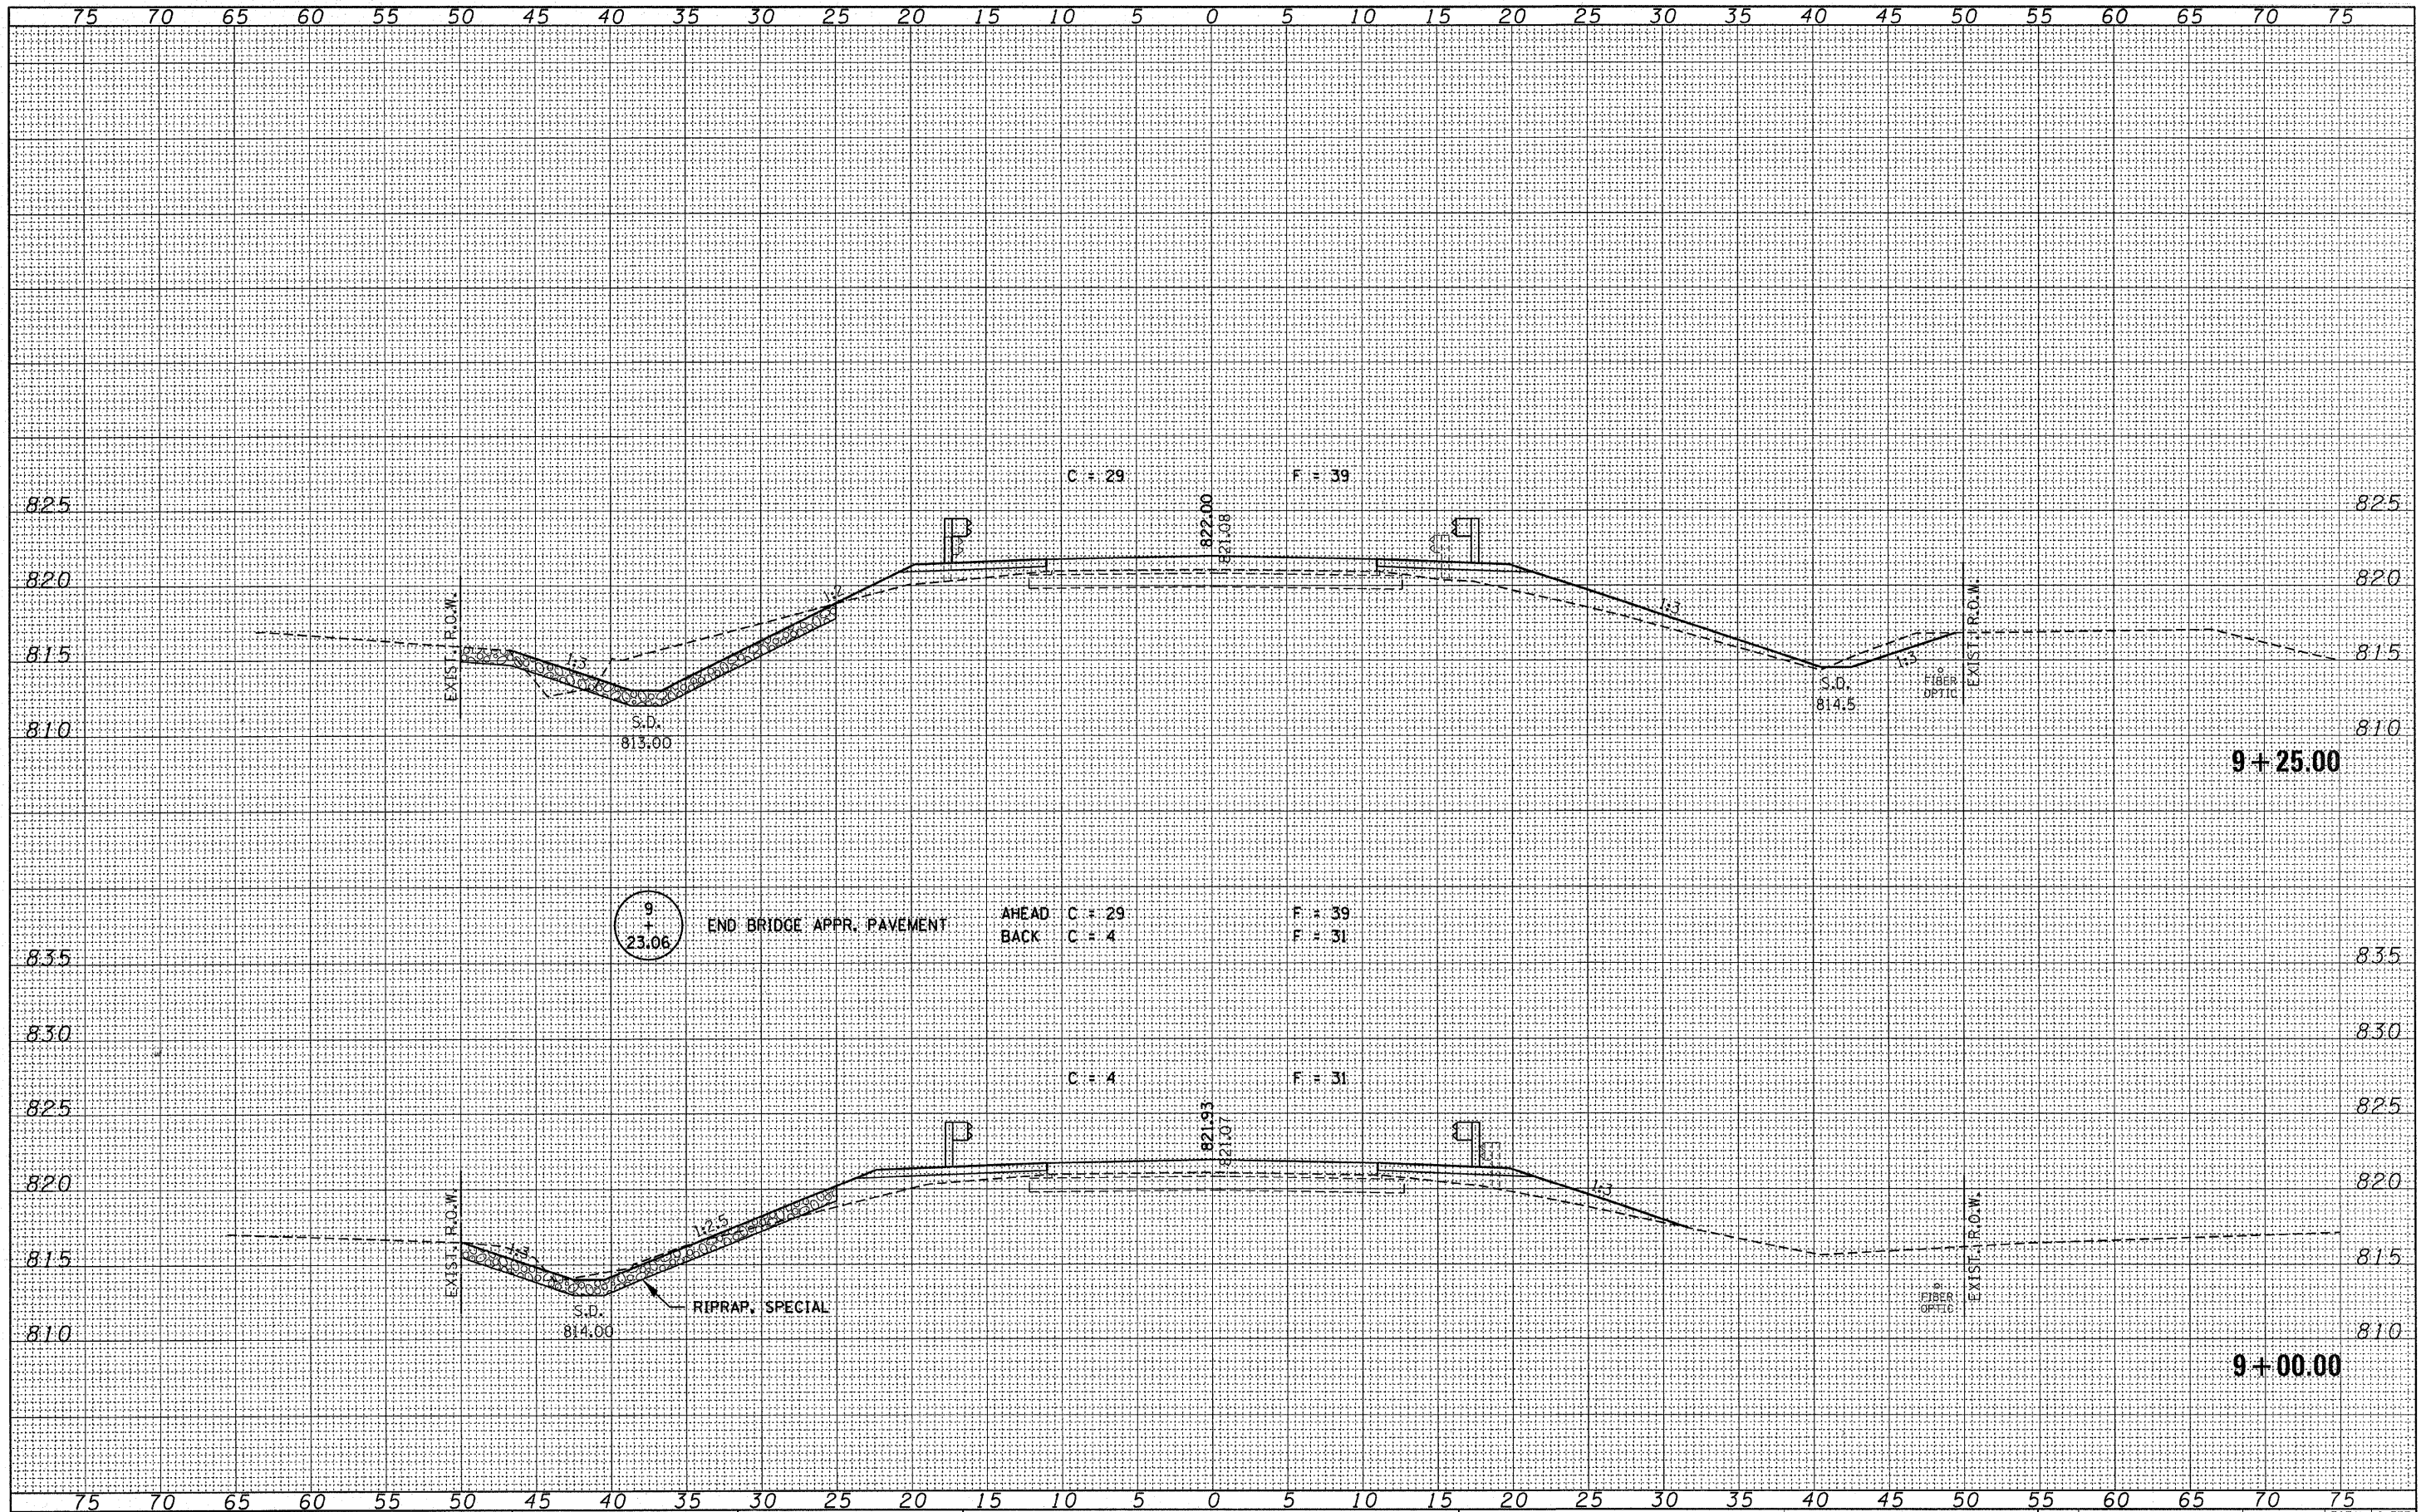

FILE NAME = 99055-sh1-ssa.dgn

USER NAME =
 PLOT SCALE =
 PLOT DATE = 1/22/2009

DESIGNED - J.W.F.
 DRAWN - D.T.M.
 CHECKED - S.W.M.
 DATE - 11/12/07

REVISED -
 REVISED -
 REVISED -
 REVISED -

STATE OF ILLINOIS
 McLEAN COUNTY HIGHWAY DEPARTMENT

HLR HAMPTON, LENZINI & RENWICK, INC.
 CIVIL & STRUCTURAL ENGINEERS
 LAND SURVEYORS

SCALE: 5x5 SHEET NO. OF SHEETS

CROSS SECTIONS

STA. 9+00.00 TO STA. 9+25.00

C.H.	SECTION	COUNTY	TOTAL SHEETS	SHEET NO.
36	07-00045-03-BR	McLEAN	27	7
FED. ROAD DIST. NO. ILLINOIS FED. AID PROJECT			CONTRACT NO. 91388	