


DATE	
BY	
FINAL SURVEY	
NOTE BOOK	
NO.	

DATE	
BY	
ORIGINAL SURVEY	
NOTE BOOK	
NO.	

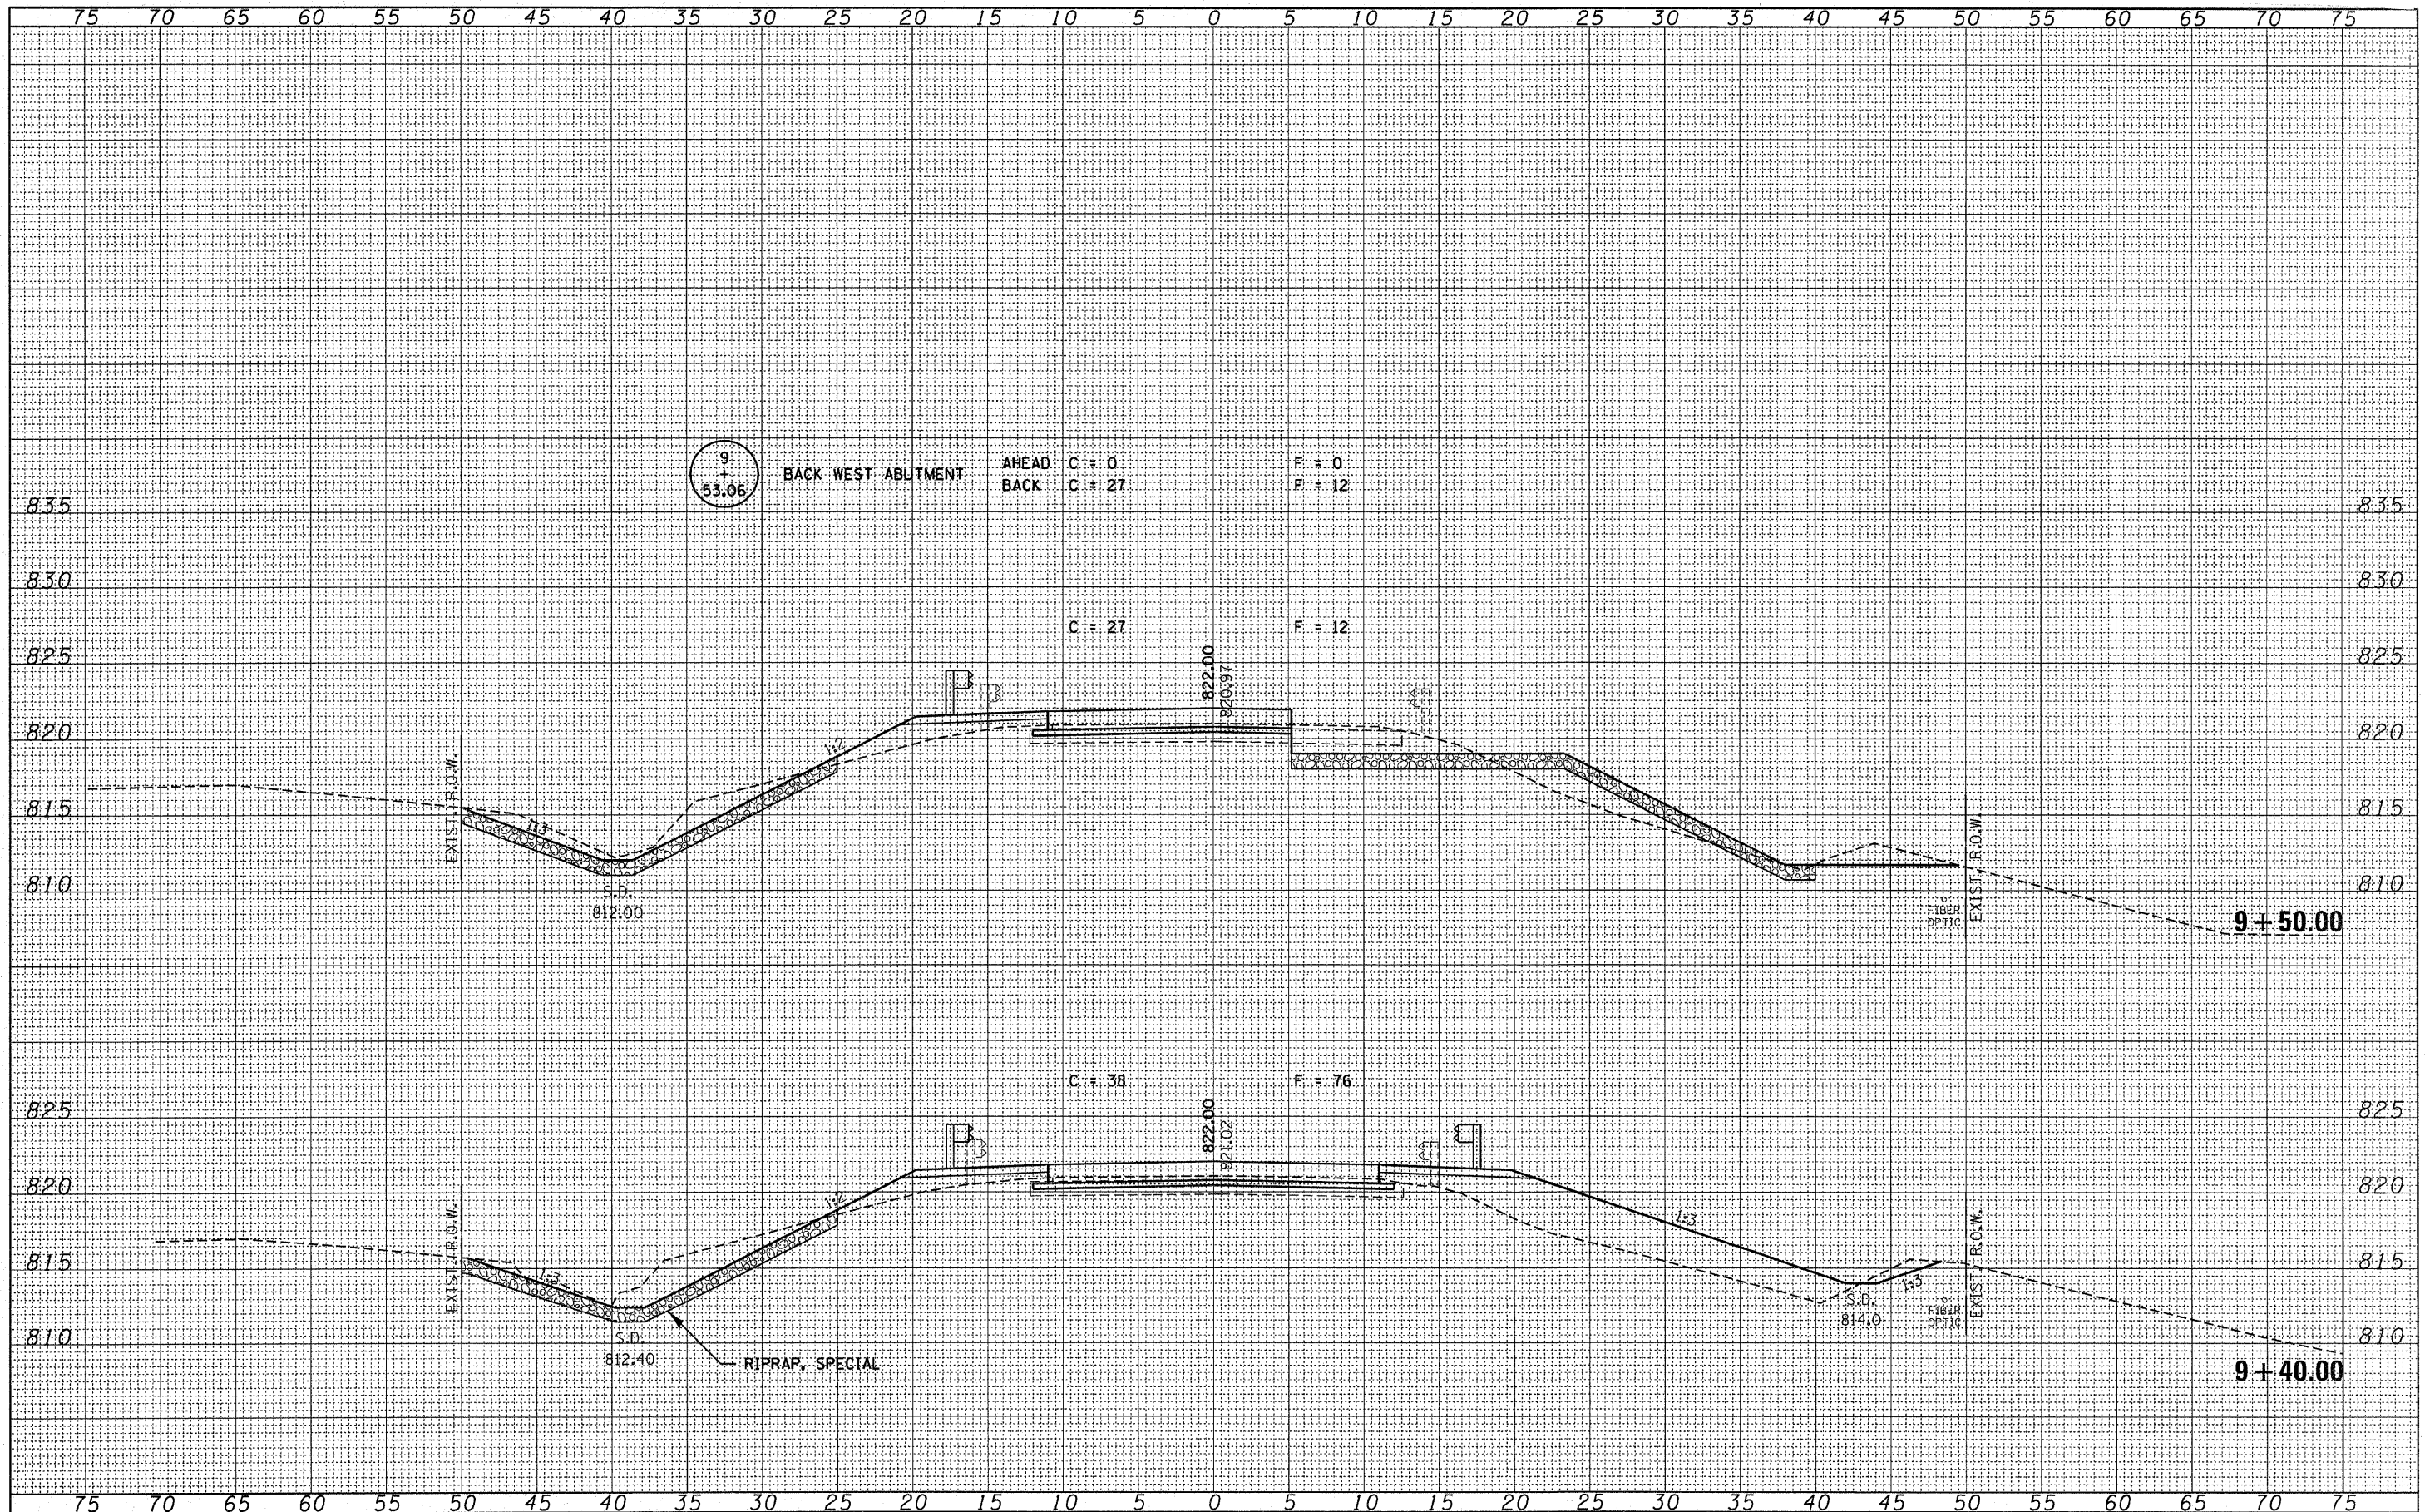

FILE NAME = 59055-sh1-sxs.dgn

USER NAME =	DESIGNED - J.W.F.	REVISED -
PLOT SCALE =	DRAWN - D.T.M.	REVISED -
PLOT DATE = 1/22/2009	CHECKED - S.W.M.	REVISED -
	DATE - 11/12/07	REVISED -

STATE OF ILLINOIS
McLEAN COUNTY HIGHWAY DEPARTMENT

HLR HAMPTON, LENZINI & RENWICK, INC.
CIVIL & STRUCTURAL ENGINEERS
LAND SURVEYORS
SCALE: 5x5

CROSS SECTIONS
C.H. 36 SECTION 07-00045-03-BR COUNTY McLEAN TOTAL SHEETS 27 SHEET NO. 8
STA. 9+40.00 TO STA. 9+50.00

C.H.	SECTION	COUNTY	TOTAL SHEETS	SHEET NO.
36	07-00045-03-BR	McLEAN	27	8
FED. ROAD DIST. NO.		ILLINOIS FED. AID PROJECT		
		CONTRACT NO. 91388		