


FINAL SURVEY	SURVEYED	DATE
NOTE BOOK	TEMPLATE	
AREAS	AREAS CHECKED	
NO.		

ORIGINAL SURVEY	SURVEYED	DATE
NOTE BOOK	TEMPLATE	
AREAS	AREAS CHECKED	
NO.		

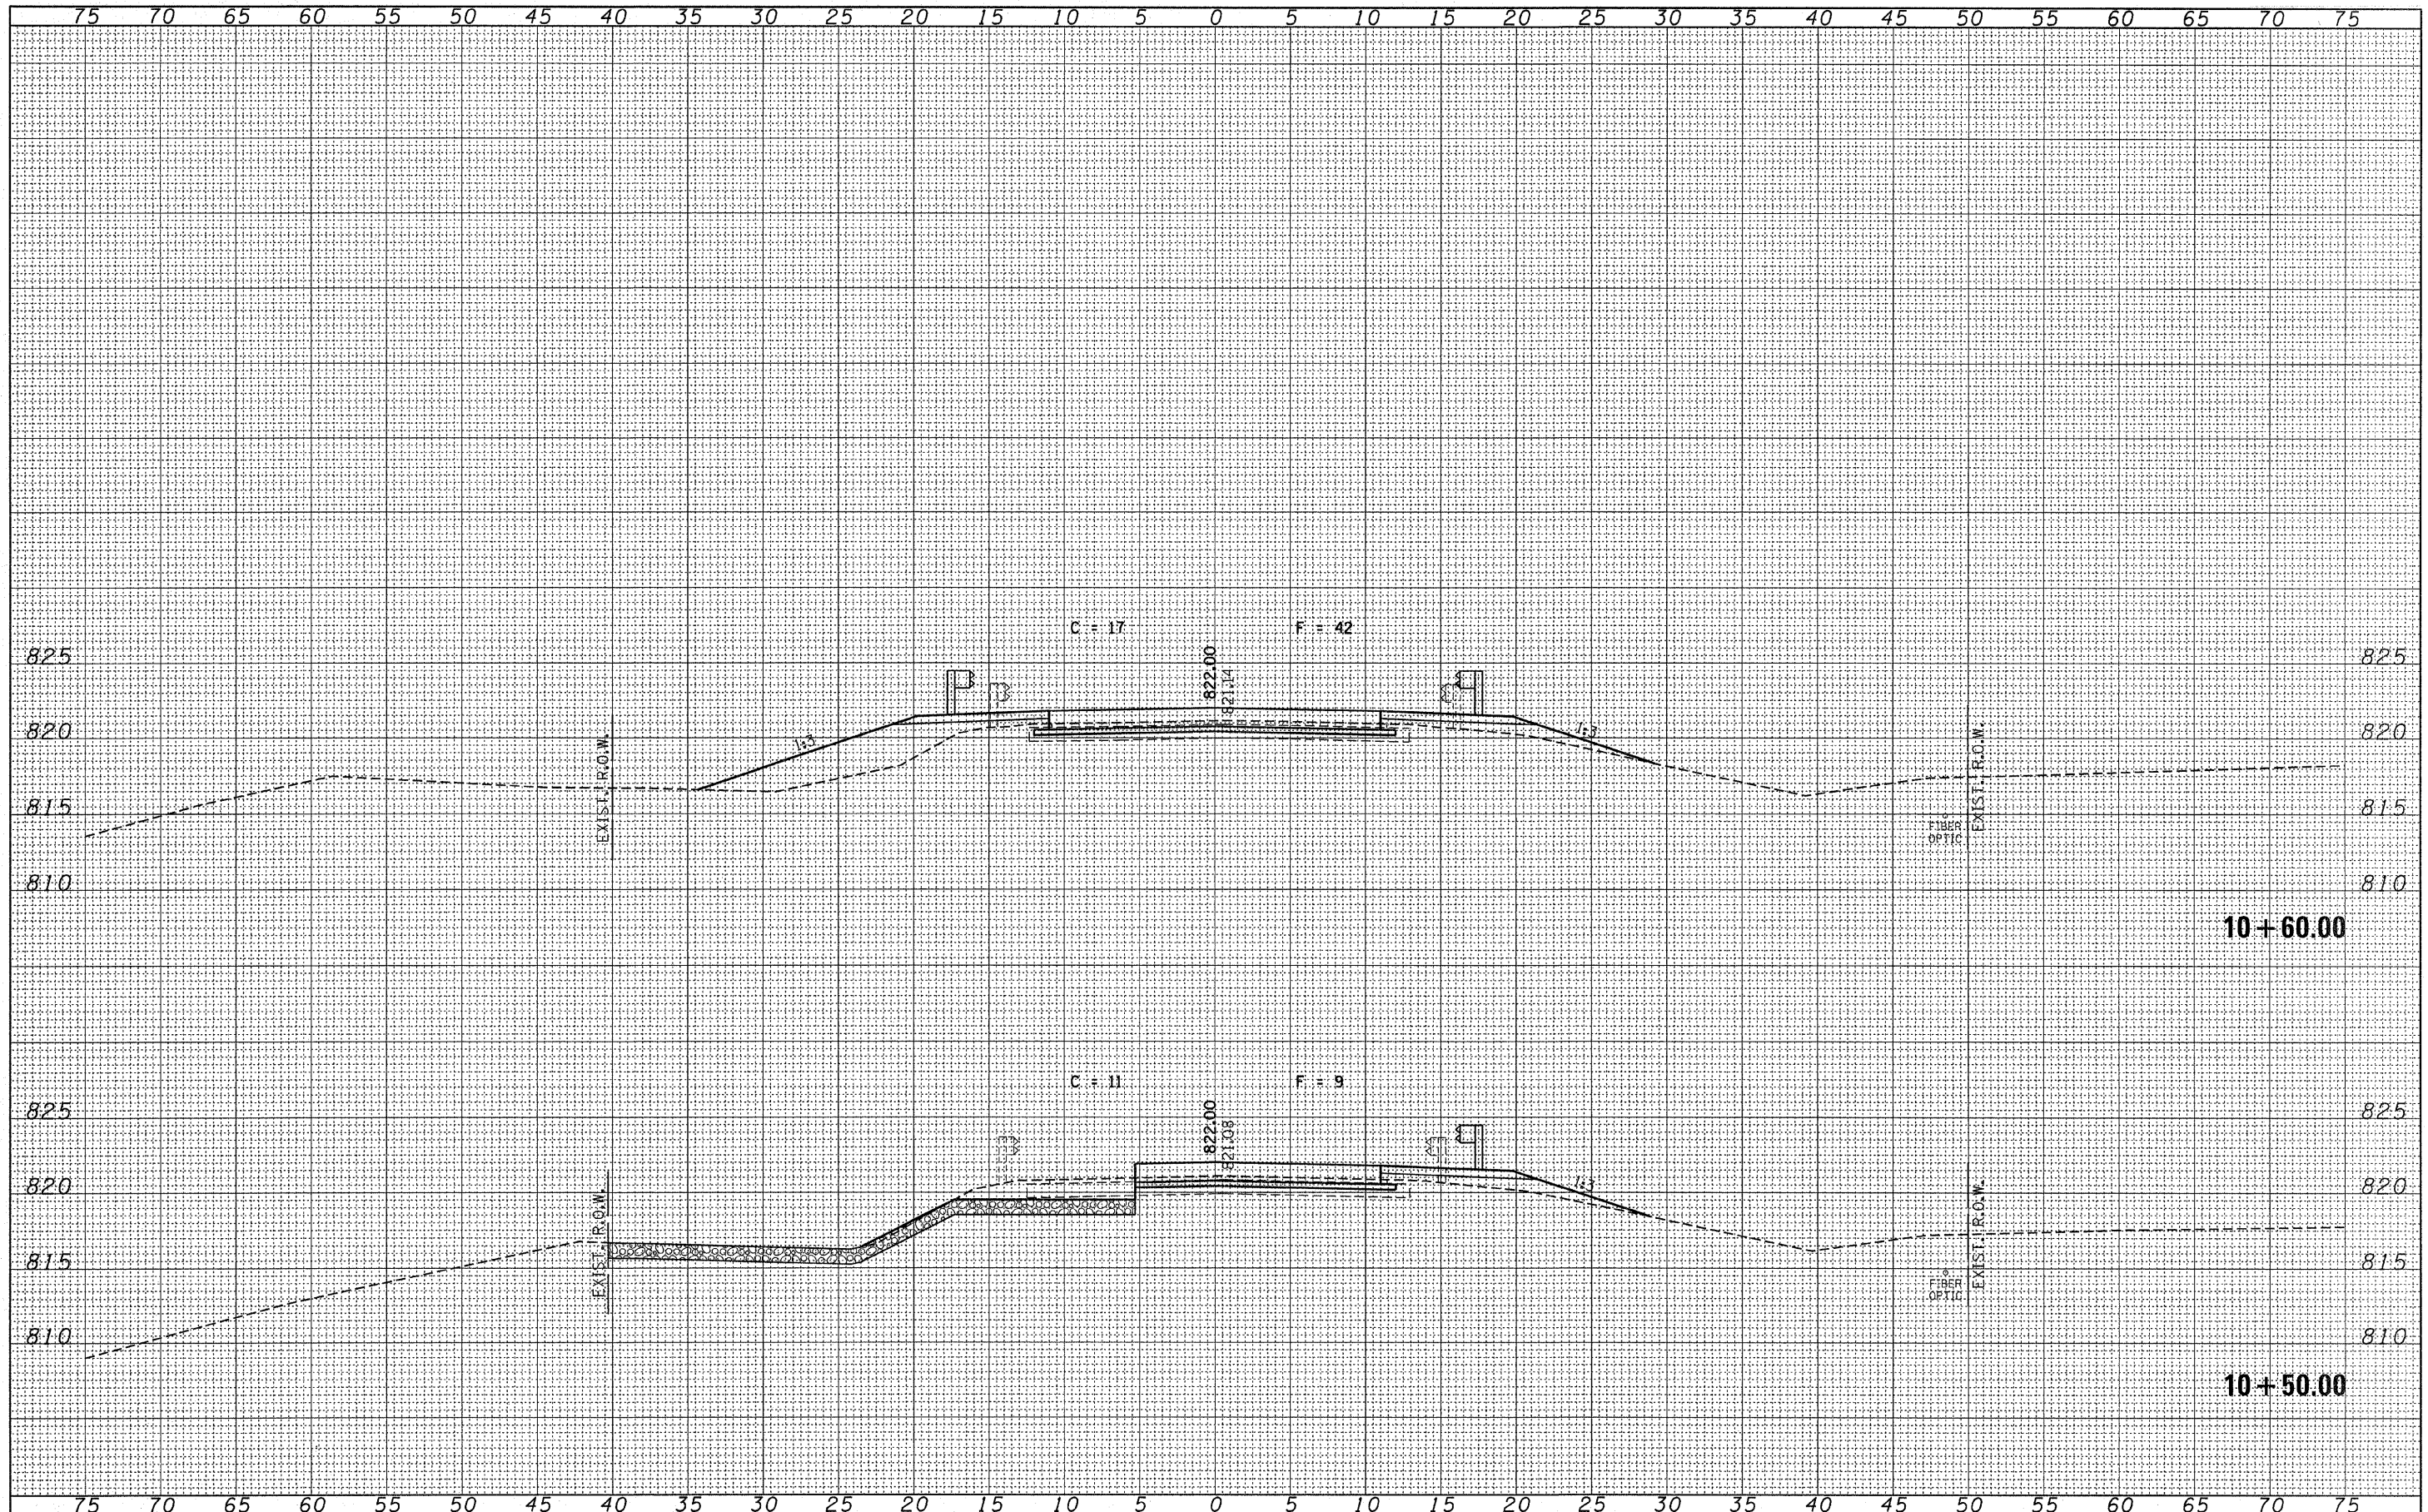

FILE NAME = 59055-sh1-sxs.dgn

USER NAME =	DESIGNED - J.W.F.	REVISED -
PLOT SCALE =	DRAWN - D.T.M.	REVISED -
PLOT DATE = 1/22/2009	CHECKED - S.W.M.	REVISED -
	DATE - 11/12/07	REVISED -

STATE OF ILLINOIS
McLEAN COUNTY HIGHWAY DEPARTMENT

HLR HAMPTON, LENZINI & RENWICK, INC.
CIVIL & STRUCTURAL ENGINEERS
LAND SURVEYORS
SCALE: 5:5

CROSS SECTIONS
C.H. SECTION COUNTY TOTAL SHEETS SHEET NO.
36 07-00045-03-BR McLEAN 27 10
STA. 10+50.00 TO STA. 10+60.00

FED. ROAD DIST. NO.	ILLINOIS FED. AID PROJECT	CONTRACT NO. 91388
---------------------	---------------------------	--------------------