




CITY OF URBANA  
PUBLIC WORKS  
ENGINEERING DIVISION


DATED: 1/09  
DESIGNED BY: CES  
DRAWN BY: AUS  
CHECKED BY: GLJ  
CITY SECTION  
00-00361-00-PV

WINDSOR ROAD IMPROVEMENTS  
EXISTING TYPICAL SECTIONS


SHEET NO.  
11  
OF  
145

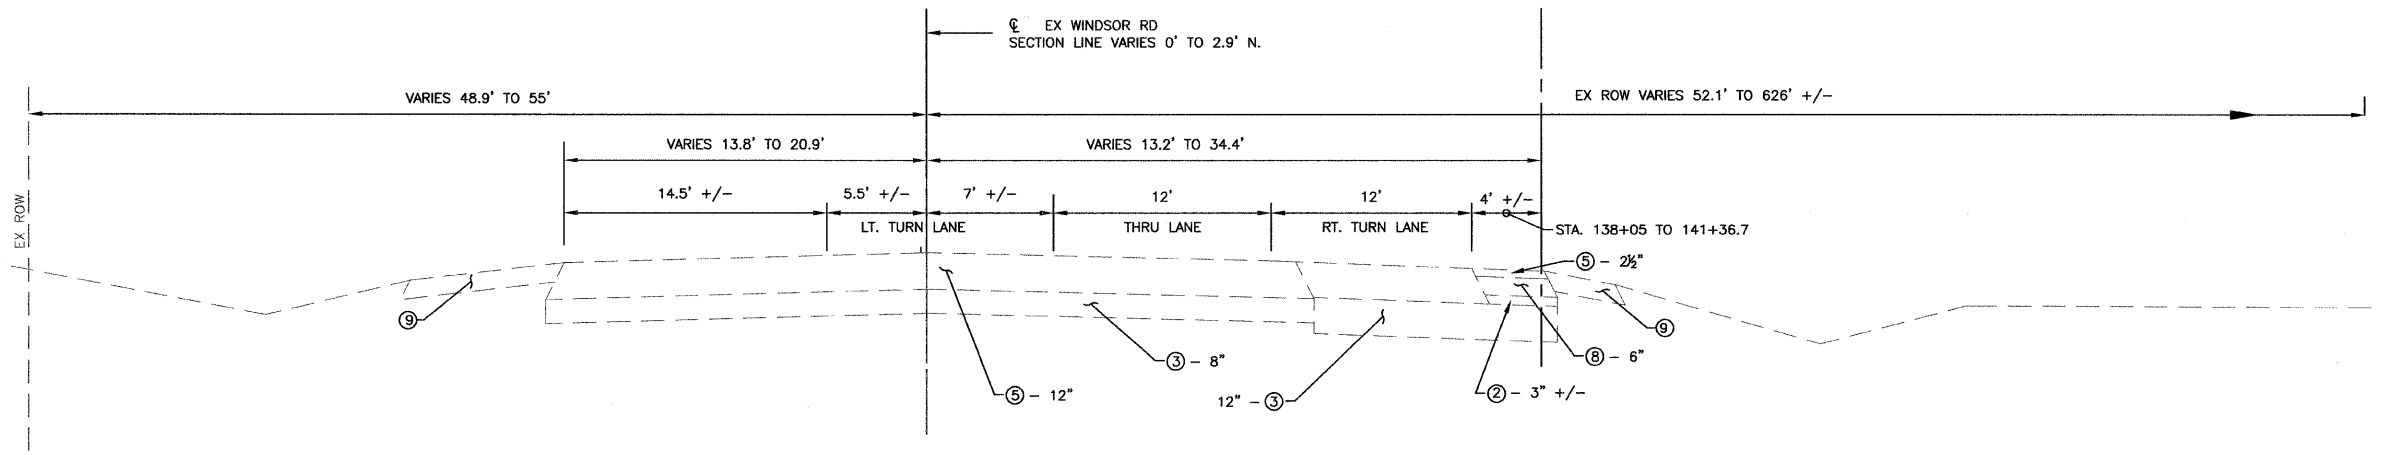

EXISTING TYPICAL SECTION  
WINDSOR ROAD STA. 134+28.6 TO STA. 141+50

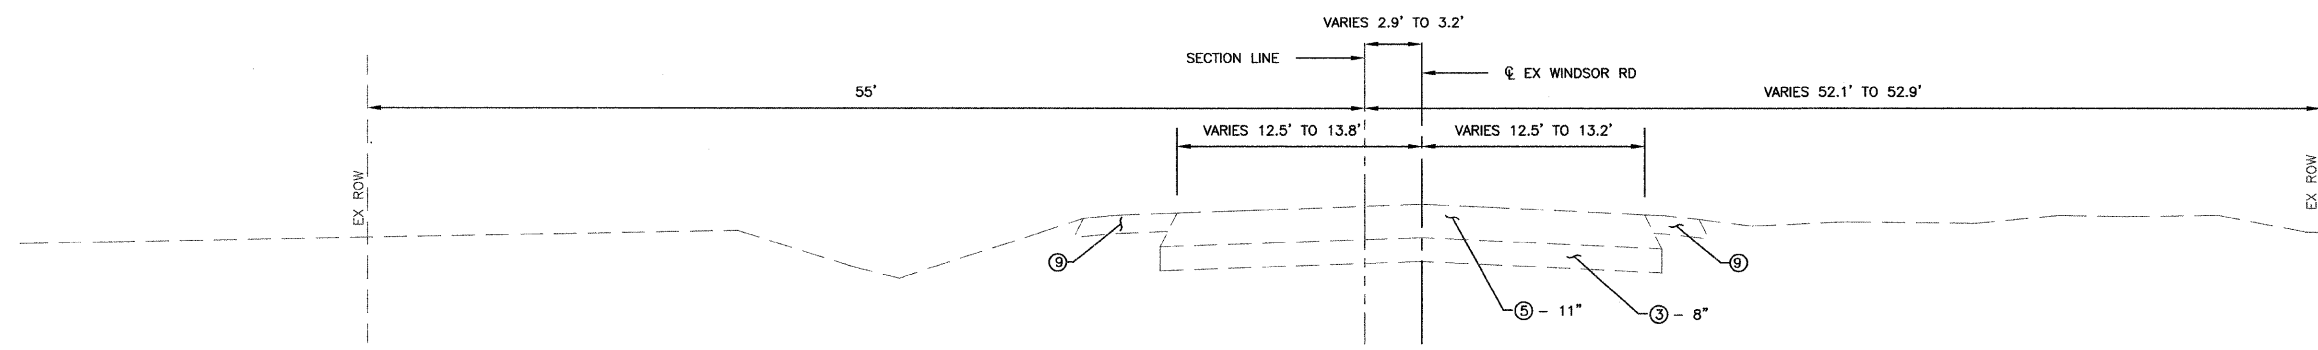

EXISTING TYPICAL SECTION  
WINDSOR ROAD STA. 131+78.6 TO STA. 134+28.6

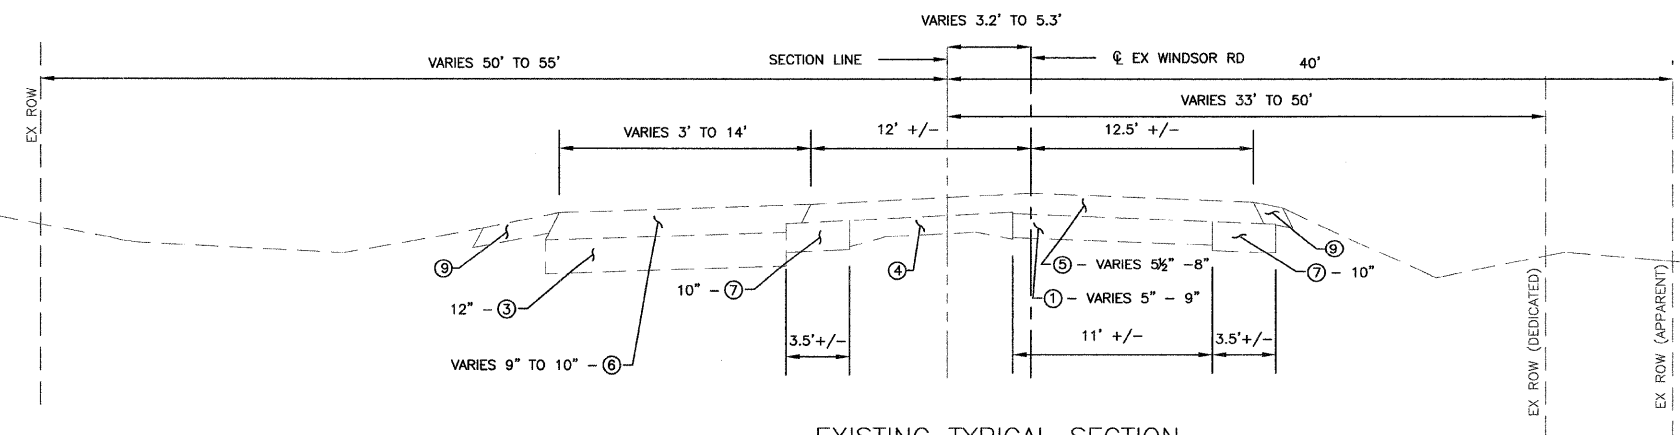

EXISTING TYPICAL SECTION  
WINDSOR ROAD STA. 116+96.2 TO STA. 131+78.6

LEGEND

- ① EX AGGREGATE BASE COURSE
- ② EX SUBBASE GRANULAR MATERIAL
- ③ EX LIME MODIFIED SOILS
- ④ EX PCC PAVEMENT. 9"-6"-9", N.R.
- ⑤ EX BITUMINOUS CONCRETE PAVEMENT (BINDER/SURFACE)
- ⑥ EX BITUMINOUS CONCRETE PAVEMENT (FULL DEPTH)
- ⑦ EX BITUMINOUS CONCRETE BASE COURSE WIDENING
- ⑧ EX BITUMINOUS SHOULDERS
- ⑨ EX AGGREGATE SHOULDERS
- ⑩ EX BITUMINOUS CONCRETE MULTI-USE PATH

JAN. 07. 2009 8:55AM ECTYFSEC02.DWG