
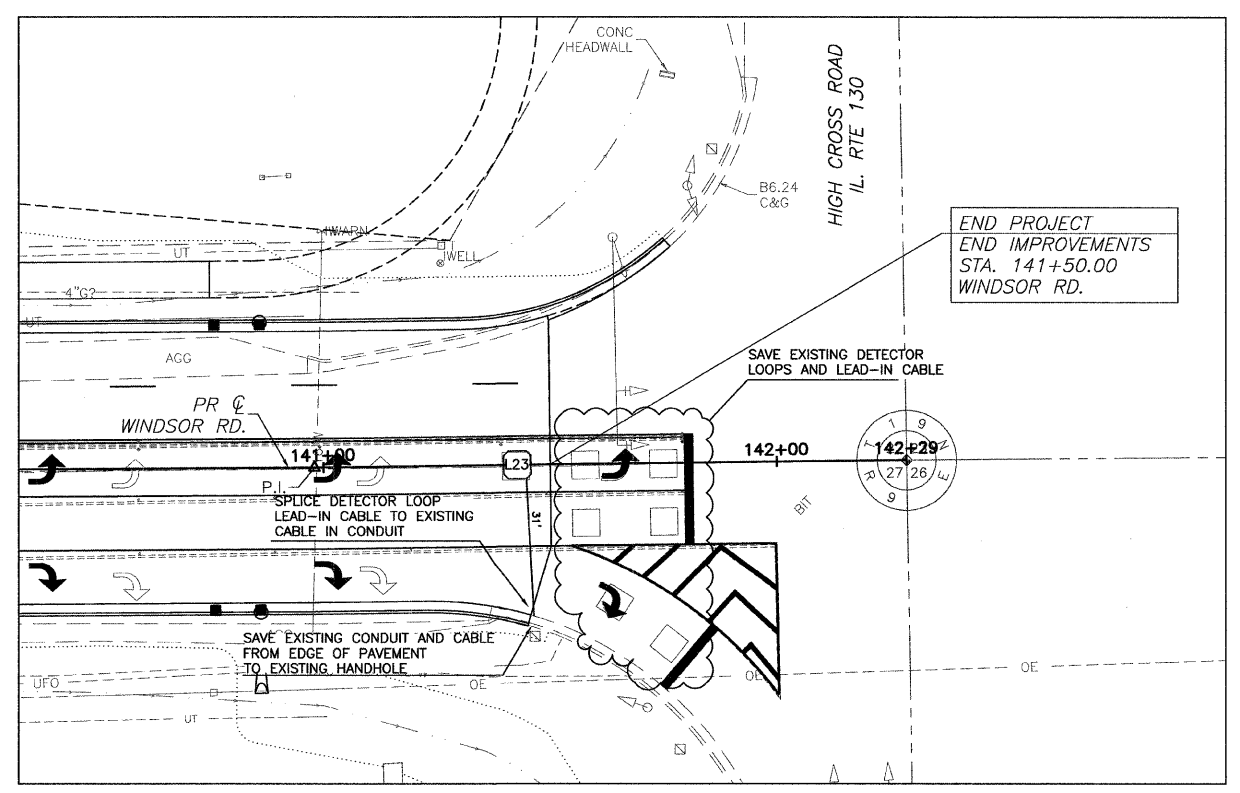
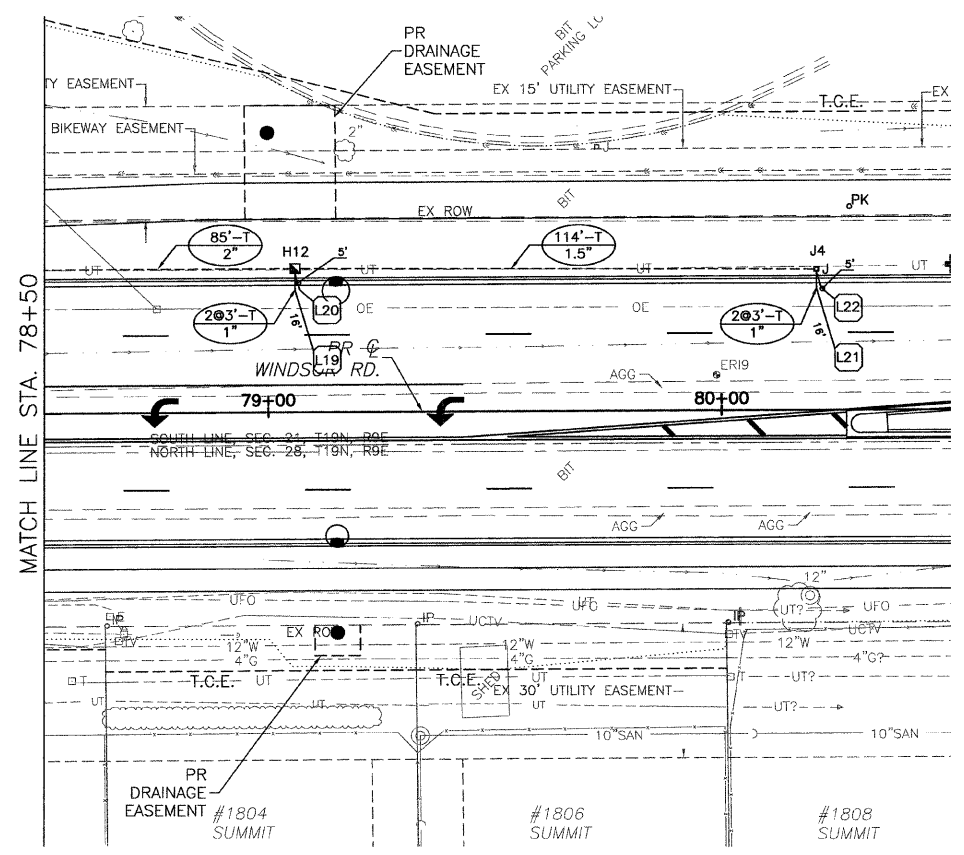


CITY OF URBANA
PUBLIC WORKS
ENGINEERING DIVISION

DATED: 1/09
DESIGNED BY: CES
DRAWN BY: AUS
CHECKED BY: GLJ
CITY SECTION
00-00361-00-PV

WINDSOR ROAD IMPROVEMENTS
TRAFFIC SIGNAL PLANS
TRAFFIC SIGNAL LAYOUT

SHEET NO.
79
OF
145

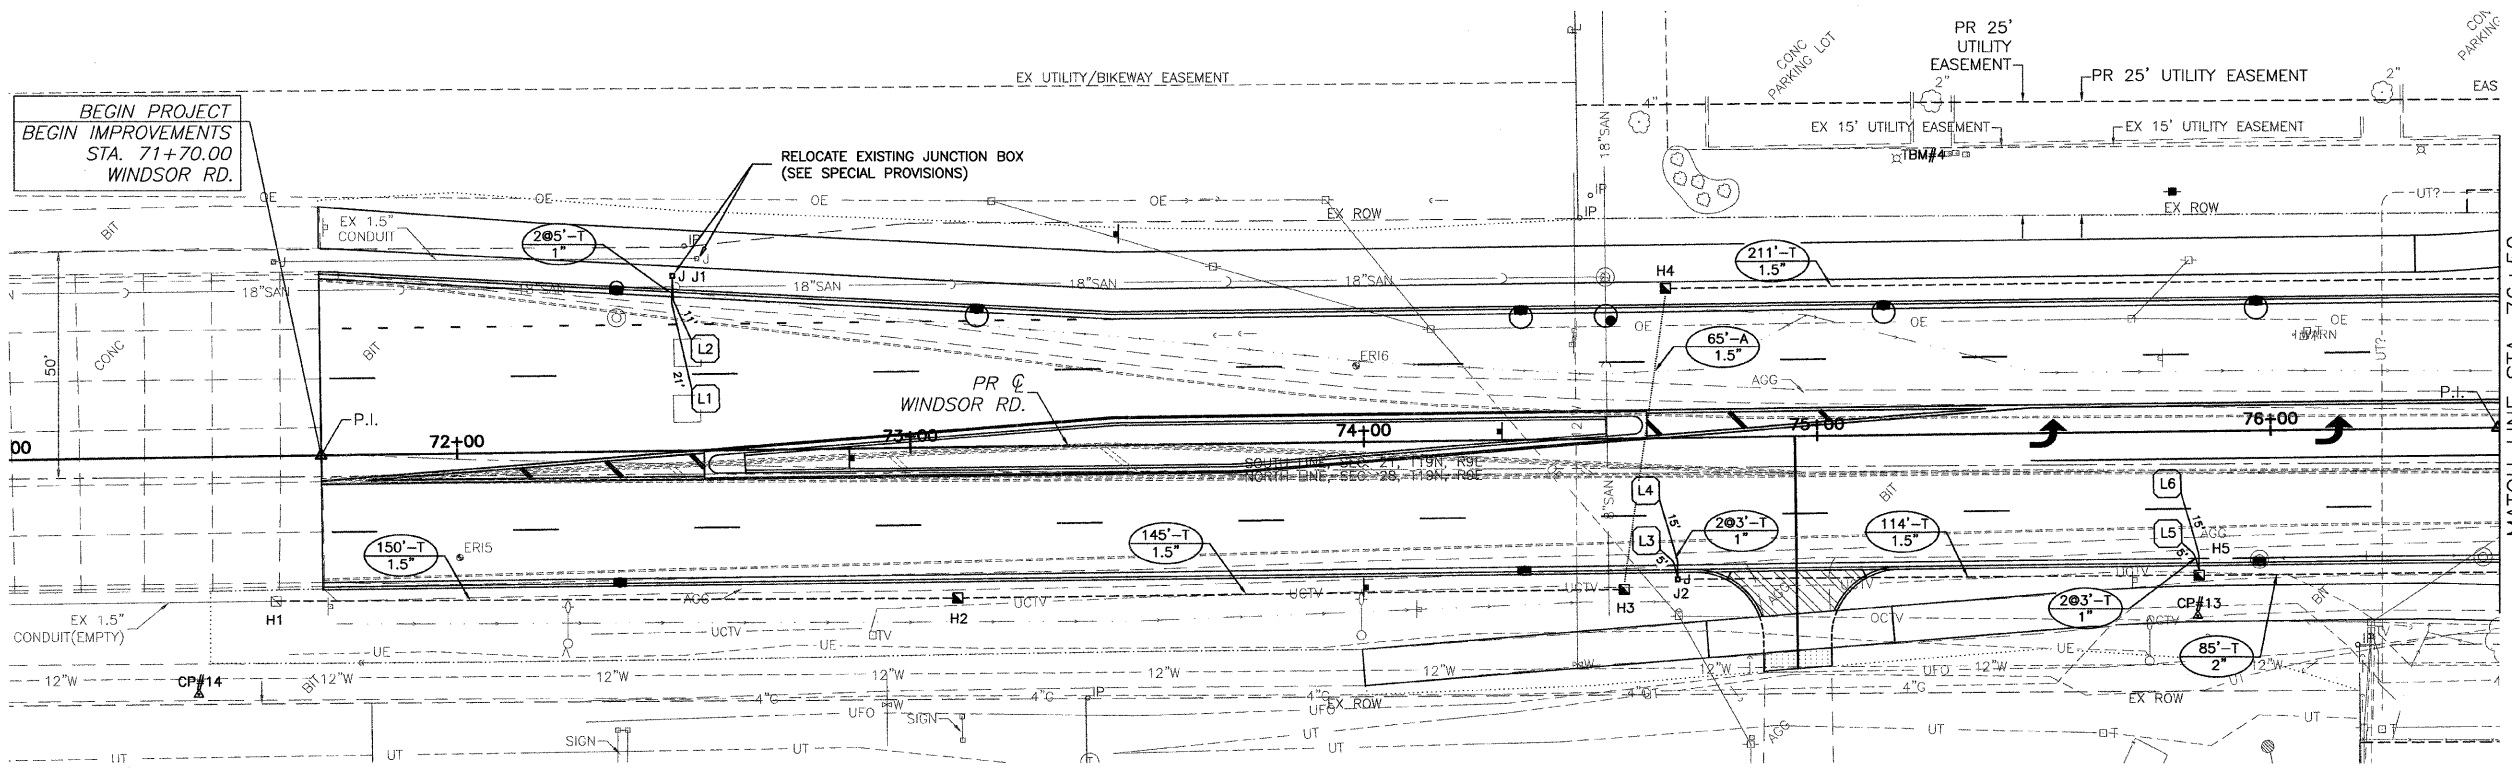

TRAFFIC SIGNAL MODIFICATION WINDSOR ROAD AND HIGH CROSS ROAD

JAN 08 2009 2:27PM SIGNAL 02.DWG